


Map of location with sign marked by ● at corner of Telegraph Road and unnamed track leading to gig sheds

Scale 1:500 @ A4

RECEIVED BY THE
PLANNING DEPARTMENT
10 JUN 2015

P-15-044

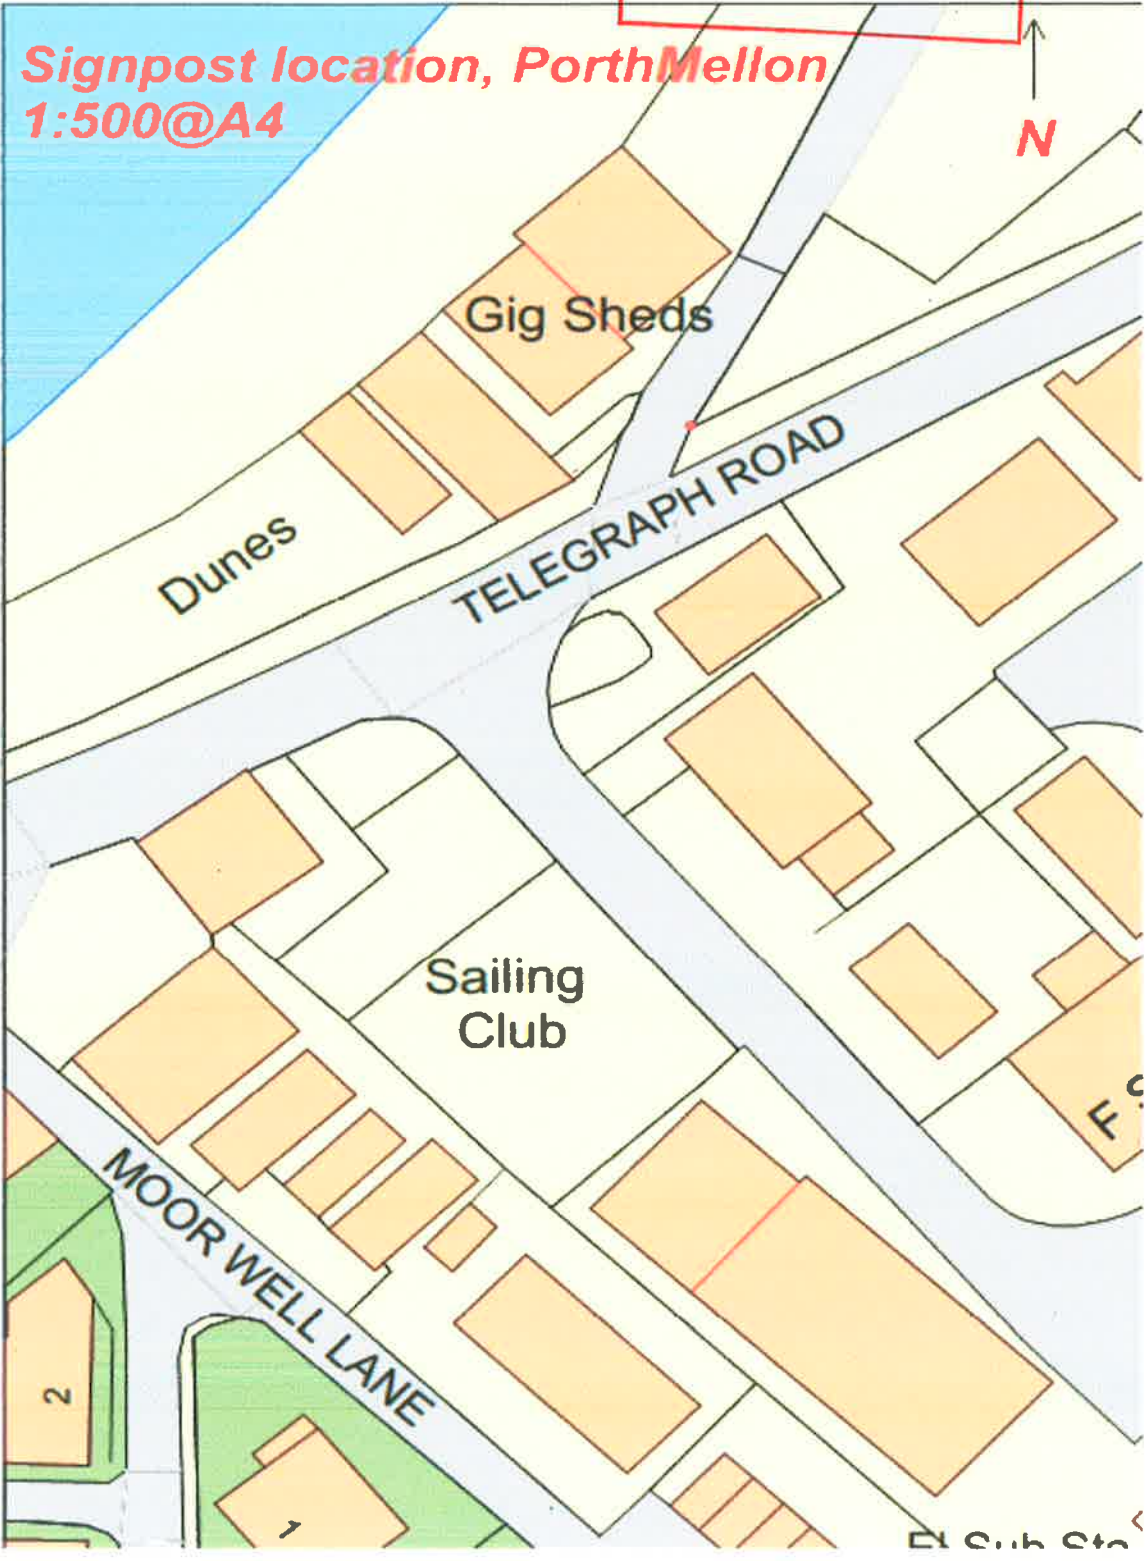



© Crown copyright and database rights 2012. Ordnance Survey Licence No 100023148

RECEIVED BY THE
PLANNING DEPARTMENT
10 JUN 2015