


P/07/124

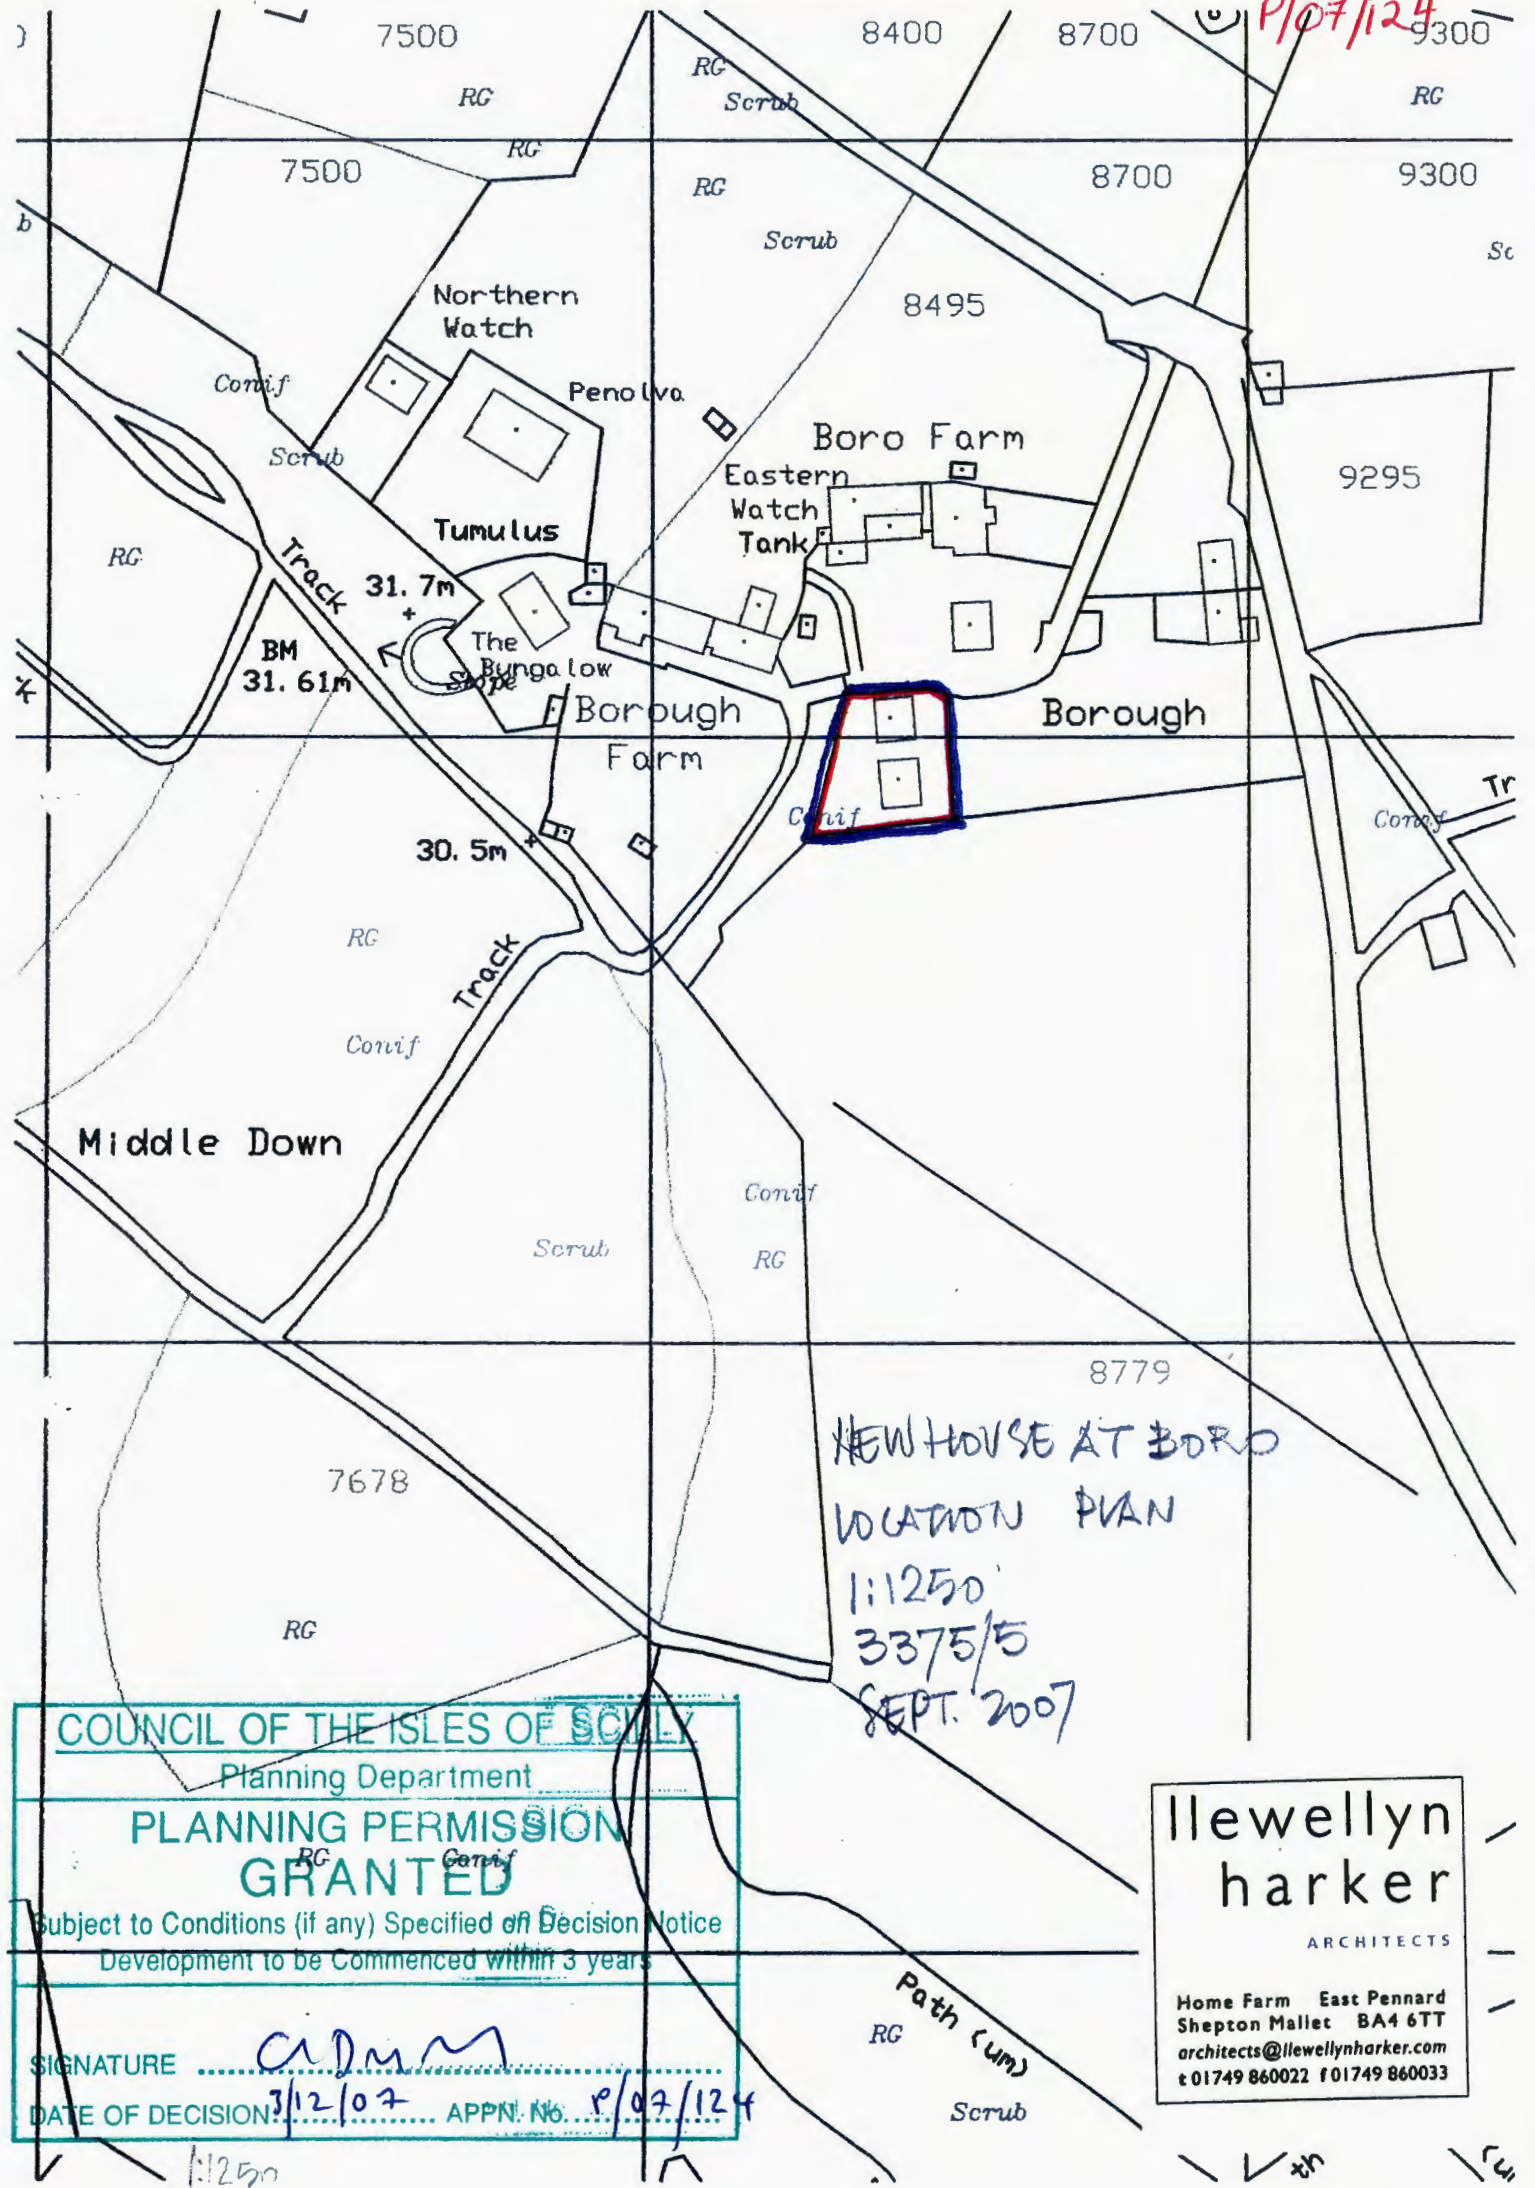

NEW HOUSE AT BORO
 LOCATION PLAN
 1:1250
 3375/5
 SEPT. 2007

COUNCIL OF THE ISLES OF SCILLY
 Planning Department
PLANNING PERMISSION GRANTED
 Subject to Conditions (if any) Specified on Decision Notice
 Development to be Commenced within 3 years

SIGNATURE *admm*
 DATE OF DECISION: 3/12/07 APPN. No. P/07/124

llewellyn harker
 ARCHITECTS
 Home Farm East Pennard
 Shepton Mallet BA4 6TT
 architects@llewellynharker.com
 t 01749 860022 f 01749 860033

1:1250

1:1250