

P/07/124

MATERIALS

ROOF NATURAL SLATE


WALLS GRANITE  
MACRACARPA BOARDING

JOINERY PAINTED SOFTWOOD



EAST ELEVATION

COUNCIL OF THE ISLES OF SCILLY	
Planning Department	
PLANNING PERMISSION GRANTED	
Subject to Conditions (if any) Specified on Decision Notice Development to be Commenced within 3 years	
SIGNATURE	C. D. M. M.
DATE OF DECISION	31.12.07 APPN. No. P/04/124

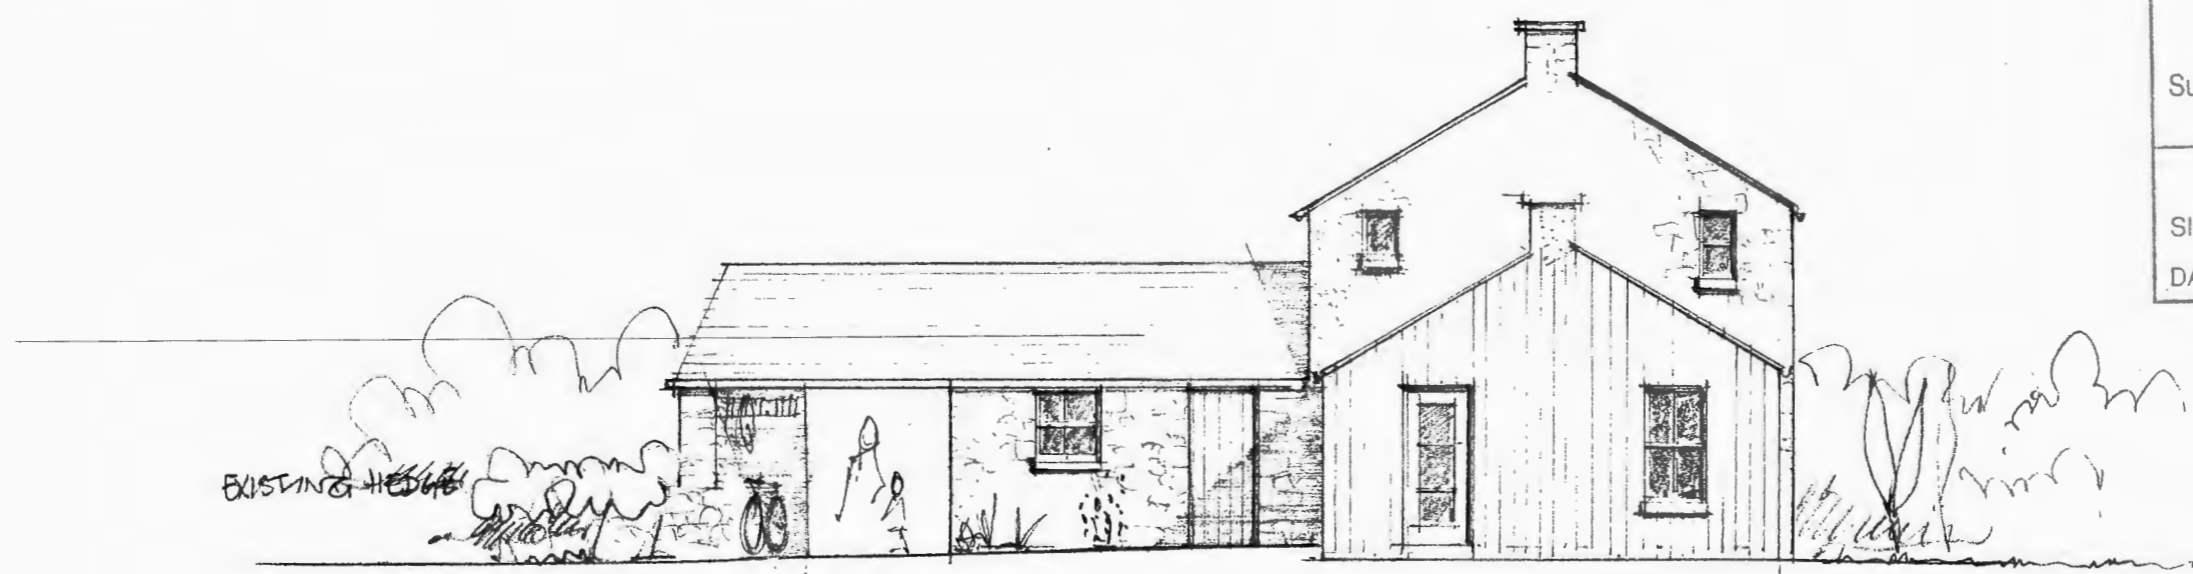

SOUTH ELEVATION

**Ilewellyn harker**  
ARCHITECTS

Home Farm East Pennard  
Shepton Mallet BA4 6TT  
architects@ilewellynharker.com  
t 01749 860022 f 01749 860033

NEW HOUSE AT BORD · ELEVATIONS 1 OF 2 · 1:100 · 3375/3

SEPT 2007