


Revision Notes

date	rev	name	chk	note
------	-----	------	-----	------

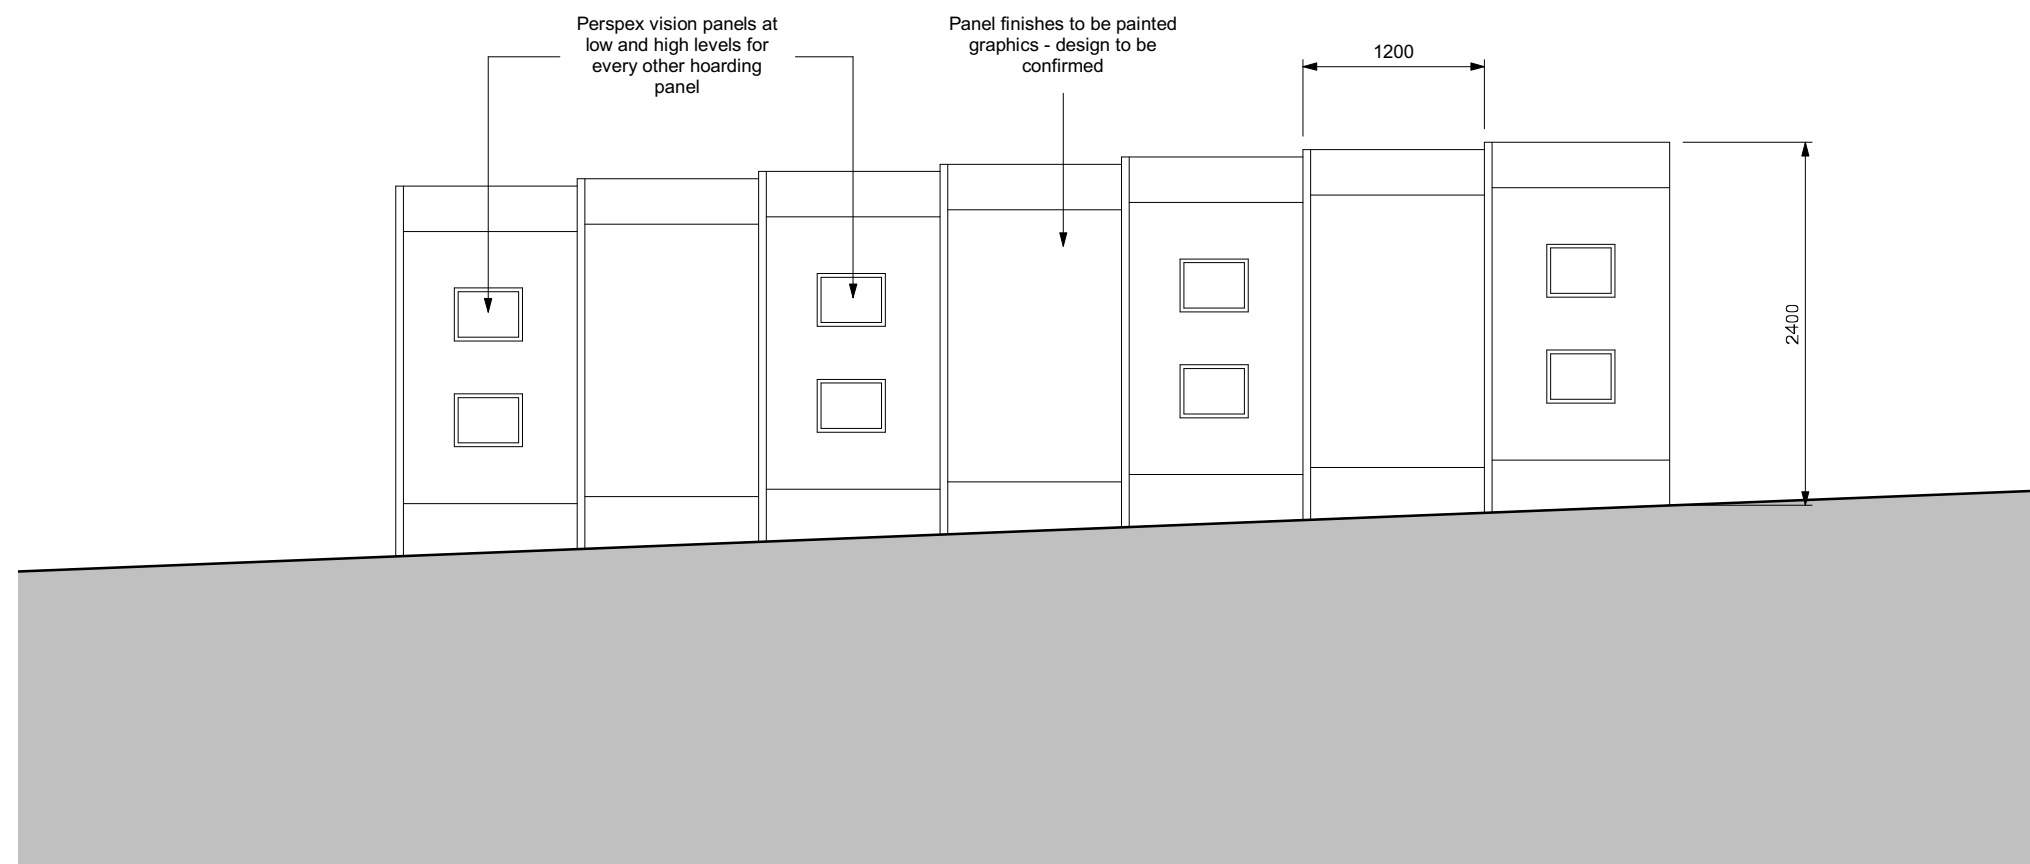

Isles of Scilly School Site Hoarding Elevation

Drawing Title Site Hoarding Elevation	Project Isles of Scilly School
Scale at A3 1 : 50	Date Jul '15
Drawn JS	Chk SLE
Drawing No 25505_AP1001	Rev
Norbury Court The Millfields Plymouth PL1 3LL	T 01752 202 088 F 01752 202 089 www.stridetreglown.co.uk

© Stride Treglown Limited 2015.