


Contractors must check all dimensions on site.
 Only figured dimensions are to be worked from.
 Discrepancies are to be reported immediately.


WEST

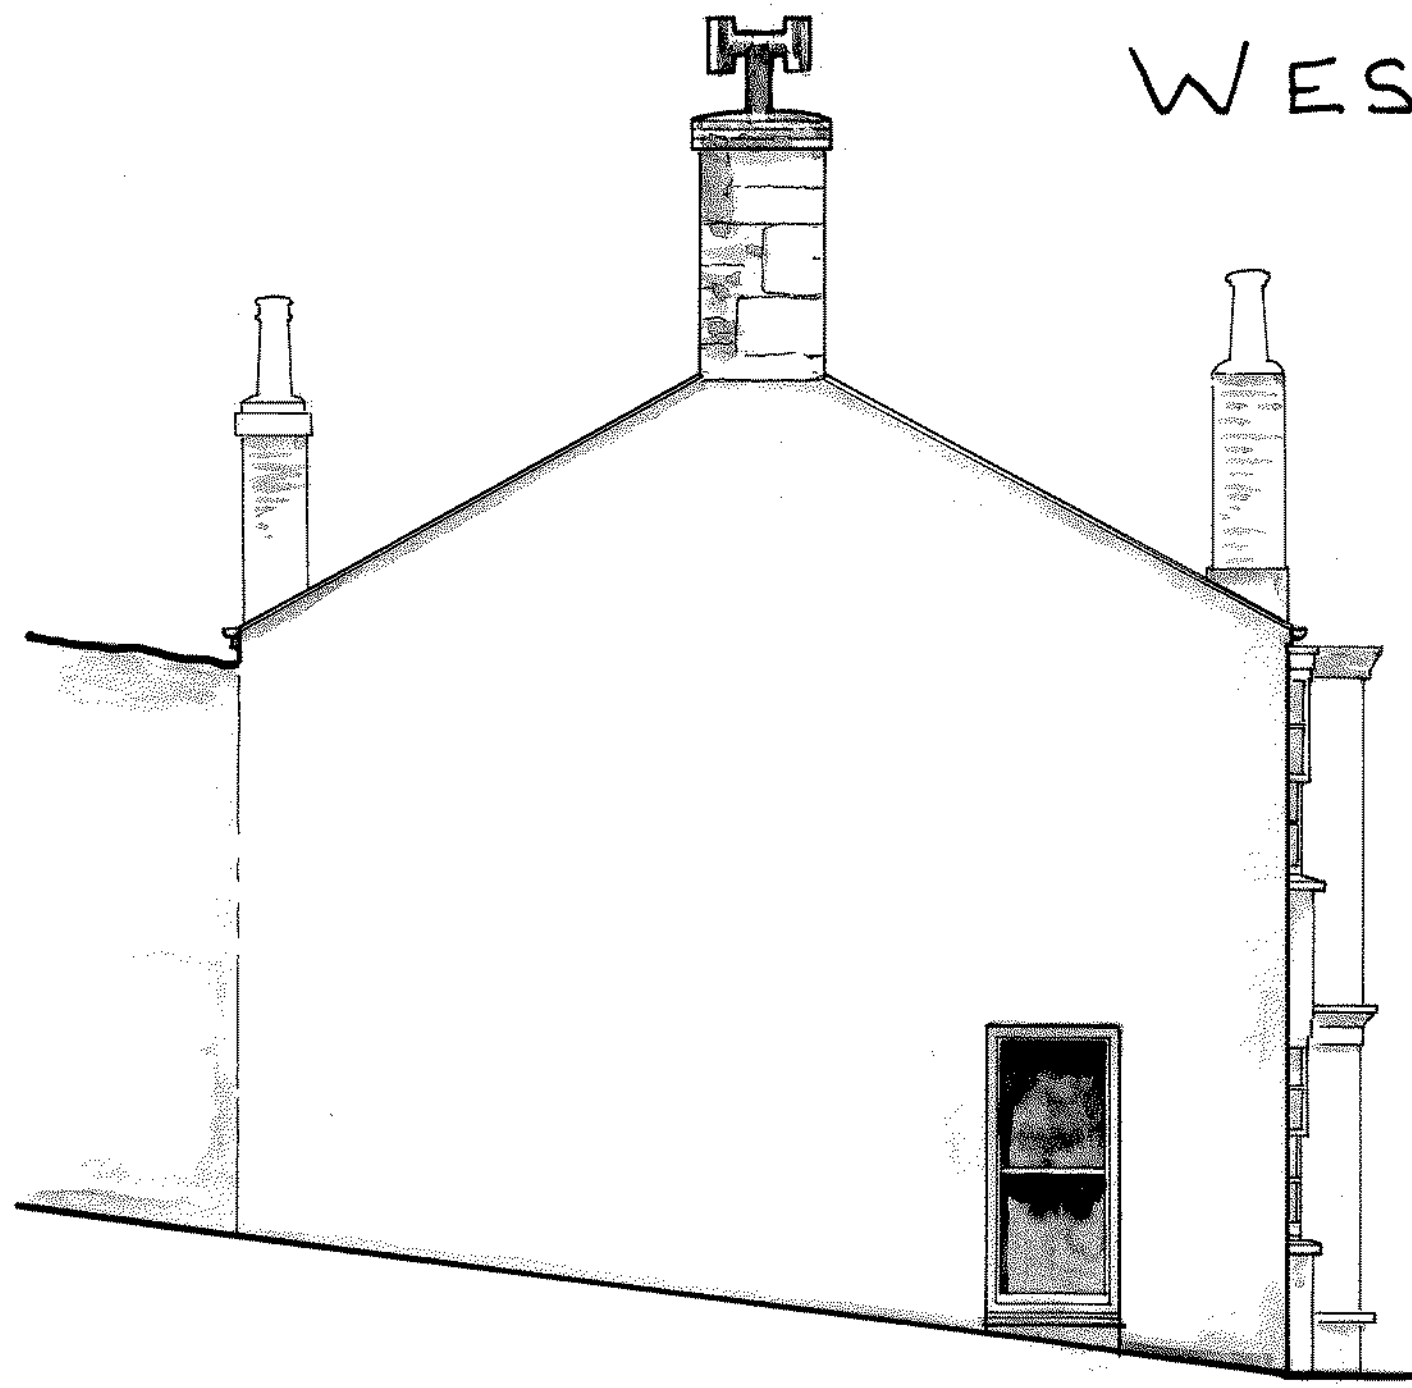

NORTH



EAST

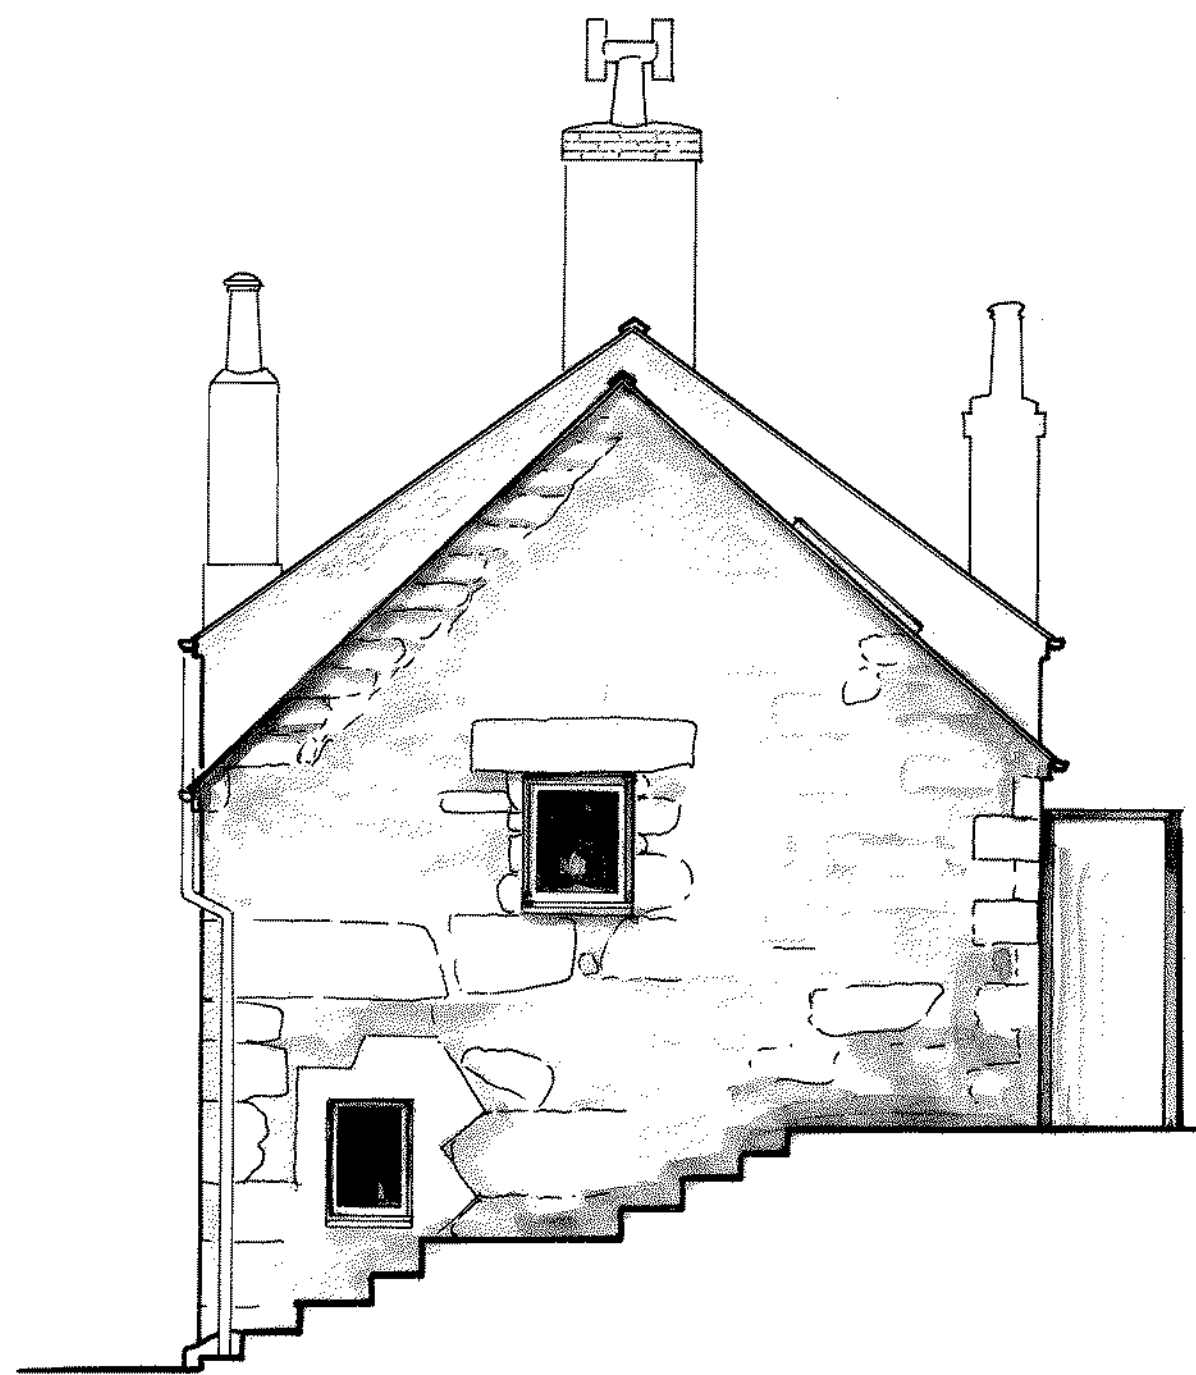

SOUTH



A	Date	Revision

SCOTT & CO

Chartered Surveyors and
 Historic Building Consultants,
 3, Lemon Villas,
 Truro,
 Cornwall,
 TR1 2NX.
 Tel: 01872 263939
 Fax: 01872 262299

Client
 Tregarthen's Hotel Ltd

Project
**TREGARTHENS
 HOTEL
 SCILLY**

Drawing Title
**STARBOARD LIGHT +
 PORT LIGHT
 AS EXISTING**

Scale **1:50**
 Drg. No. **S:797-22**
 File No. **7556**

Designed by _____ Drawn by *hmps*
 Date **JUNE 2015**

© This drawing is the Copyright of Scott & Company.