


Contractors must check all dimensions on site.
Only figured dimensions are to be worked from.
Discrepancies are to be reported immediately.

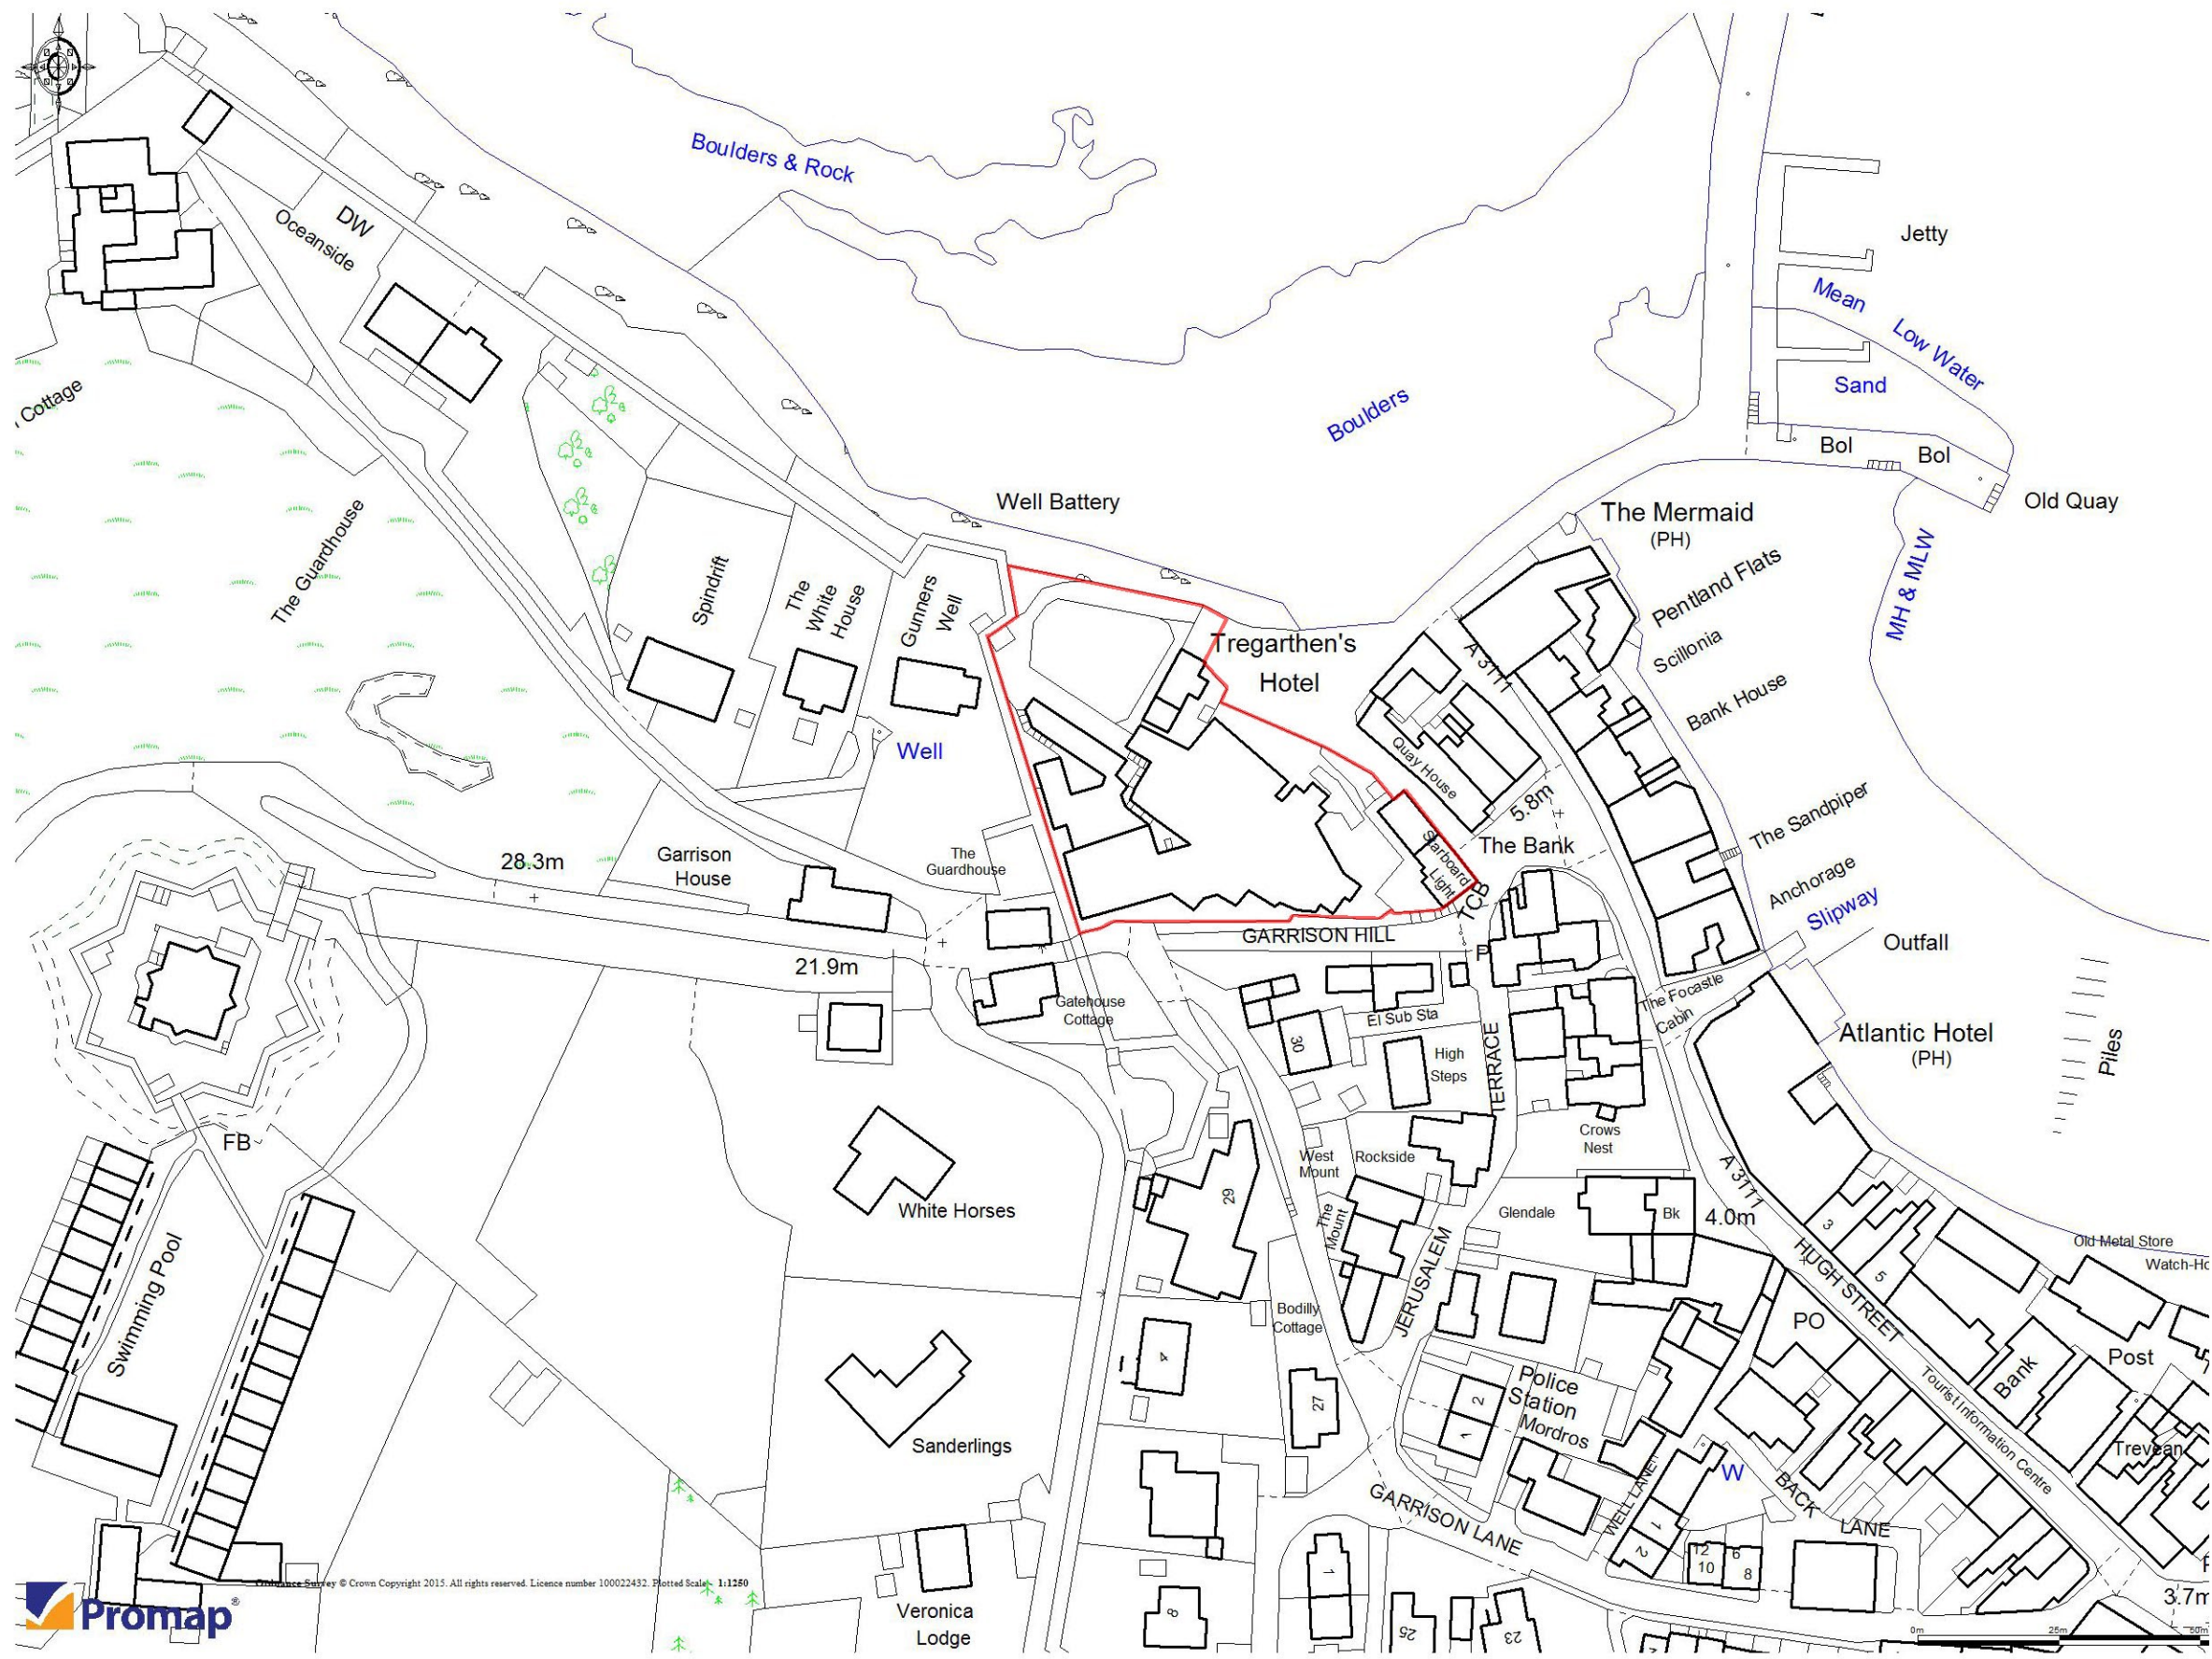

A	
Date	Revision



Chartered Surveyors and
Historic Building Consultants,
3, Lemon Villas,
Truro,
Cornwall,
TR1 2NX.
Tel: 01872 263939
Fax: 01872 262299

Client
Mr N Wolstenholme

Project
Tregarthen's Hotel, St Mary's,
Isles of Scilly

Drawing Title
Location Plan - Black and White
As Existing

Scale 1:1250 @ A3
Drg. No. S: 797-01

File No. 7556

Designed by -	Drawn by -
Date Jan 2015	

© This drawing is the Copyright of Scott & Company.