


RECEIVED BY THE
PLANNING DEPARTMENT
11 SEP 2015


Amended:
11 SEP 2015
Plans

RECEIVED BY THE
PLANNING DEPARTMENT
11 SEP 2015

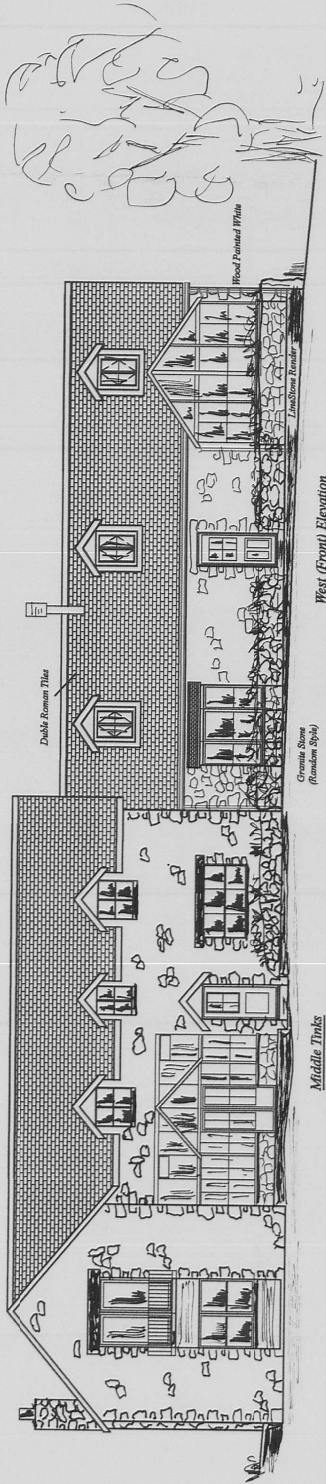

West (Front) Elevation

Middle Tinks
West (Front) Elevation

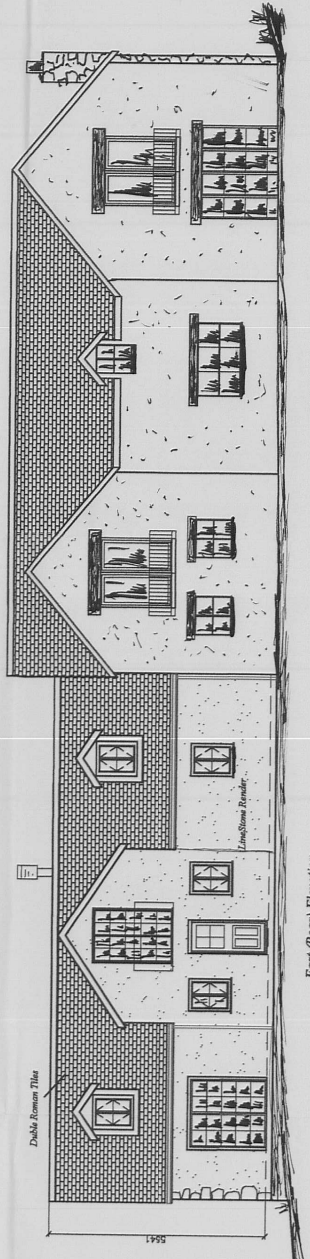

Middle Tinks
East (Rear) Elevation

East (Rear) Elevation

South Tinks
Holy Vale
St. Mary's
Islanders of Scilly

Proposed Dwelling
In Relation to
Middle Tinks

Ms N Banfield

N.B. - No measurements to be scaled from this drawing unless specified. Whilst all efforts are made to insure accurate measurements, any discrepancies should be reported immediately to the architect.

Date - July 2015
Amended - August 2015
Scale - 1 : 100

PAUL OSBORNE
CARR THOMAS
ST. MARY'S, ISLES OF SCILLY.
TR21 0PT Tel (01720) 423066
Email: paul@saitscilly.com

ST-PA-1R