


RECEIVED BY THE
PLANNING DEPARTMENT

05 AUG 2015

P-15-062

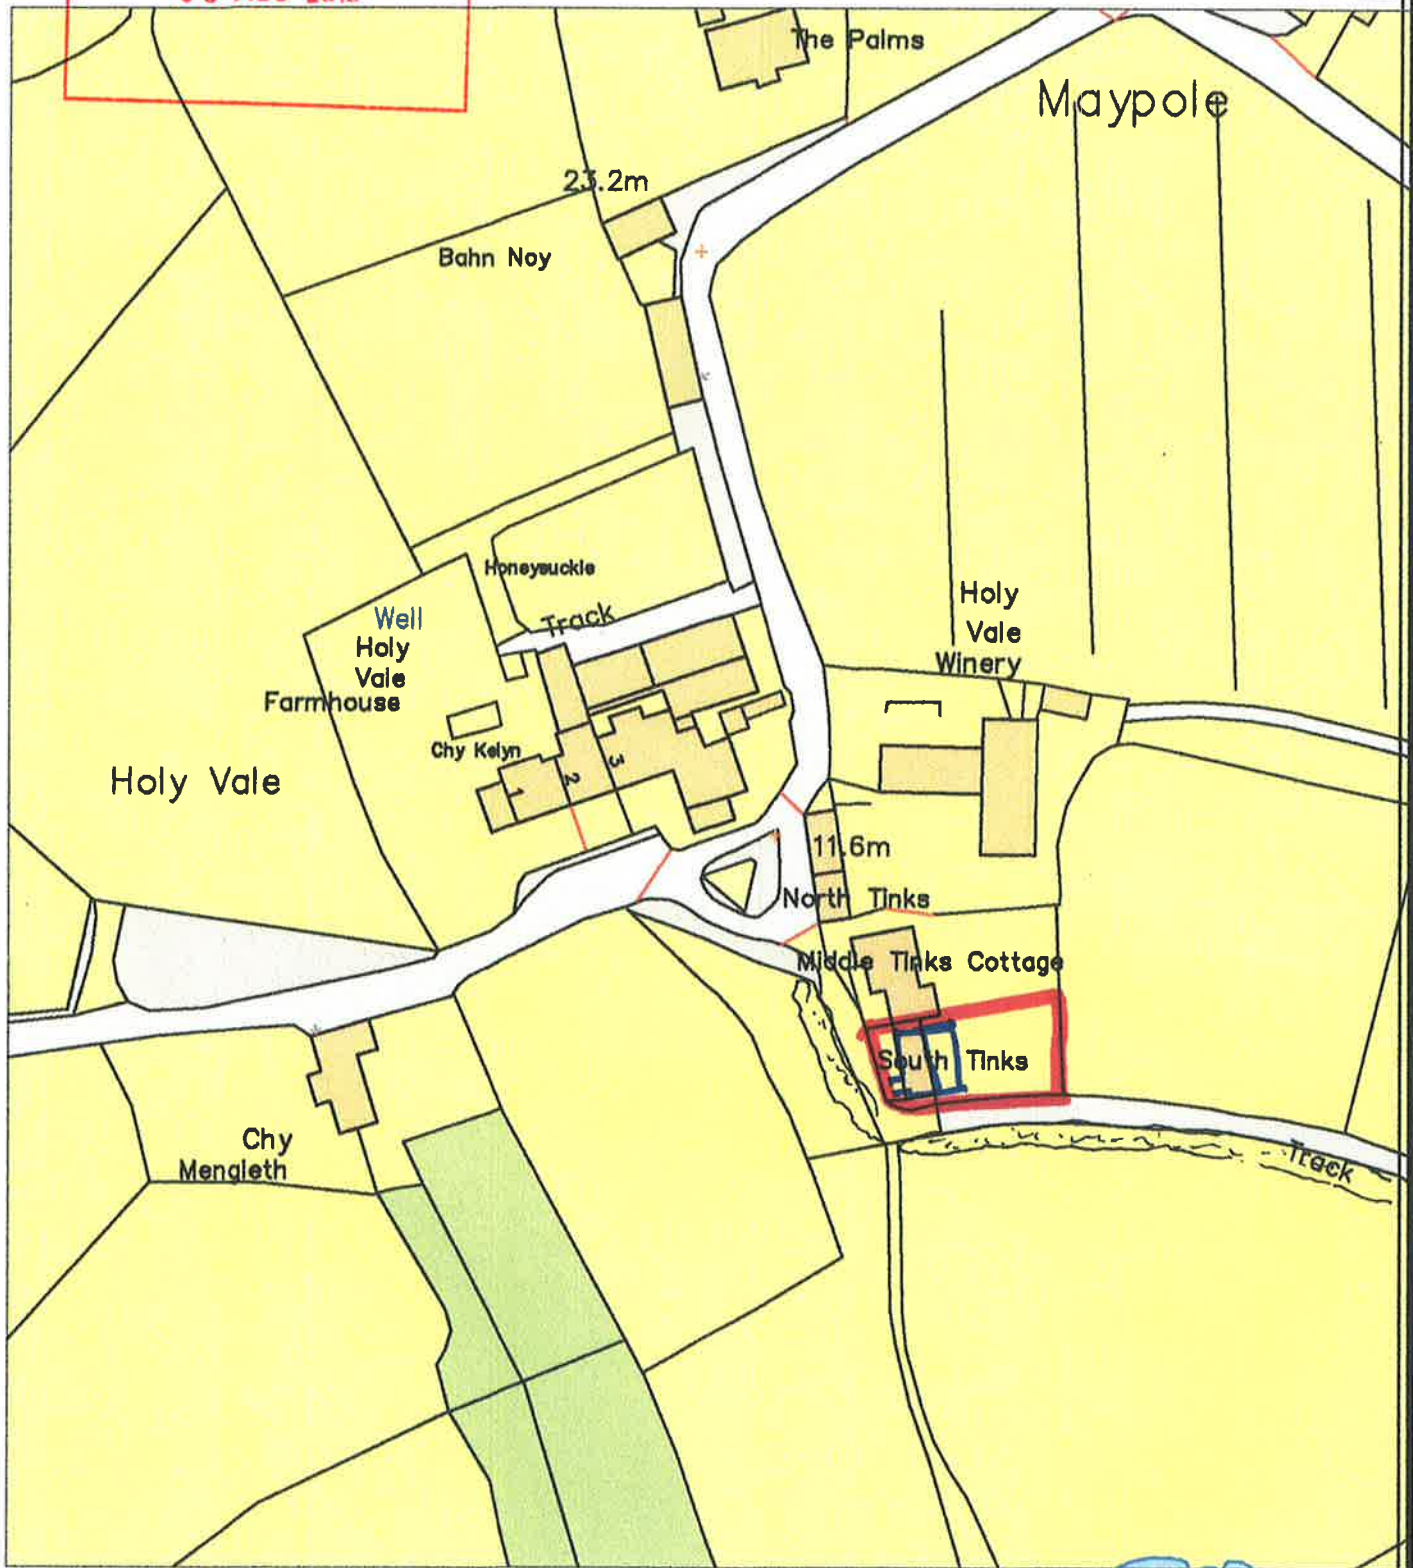

*South Tinks
Holy Vale
St. Mary's
Isles of Scilly*

Ms Nikki Banfield

Date - July 2015
Amended -
Scale - 1:1250


PAUL OSBORNE
CARN THOMAS
ST. MARY'S, ISLES of SCILLY.
TR21 OPT Tel (01720) 423066
Email: paul@sailscilly.com

Location Plan

RECEIVED BY THE
PLANNING DEPARTMENT

05 AUG 2015

P-15-062

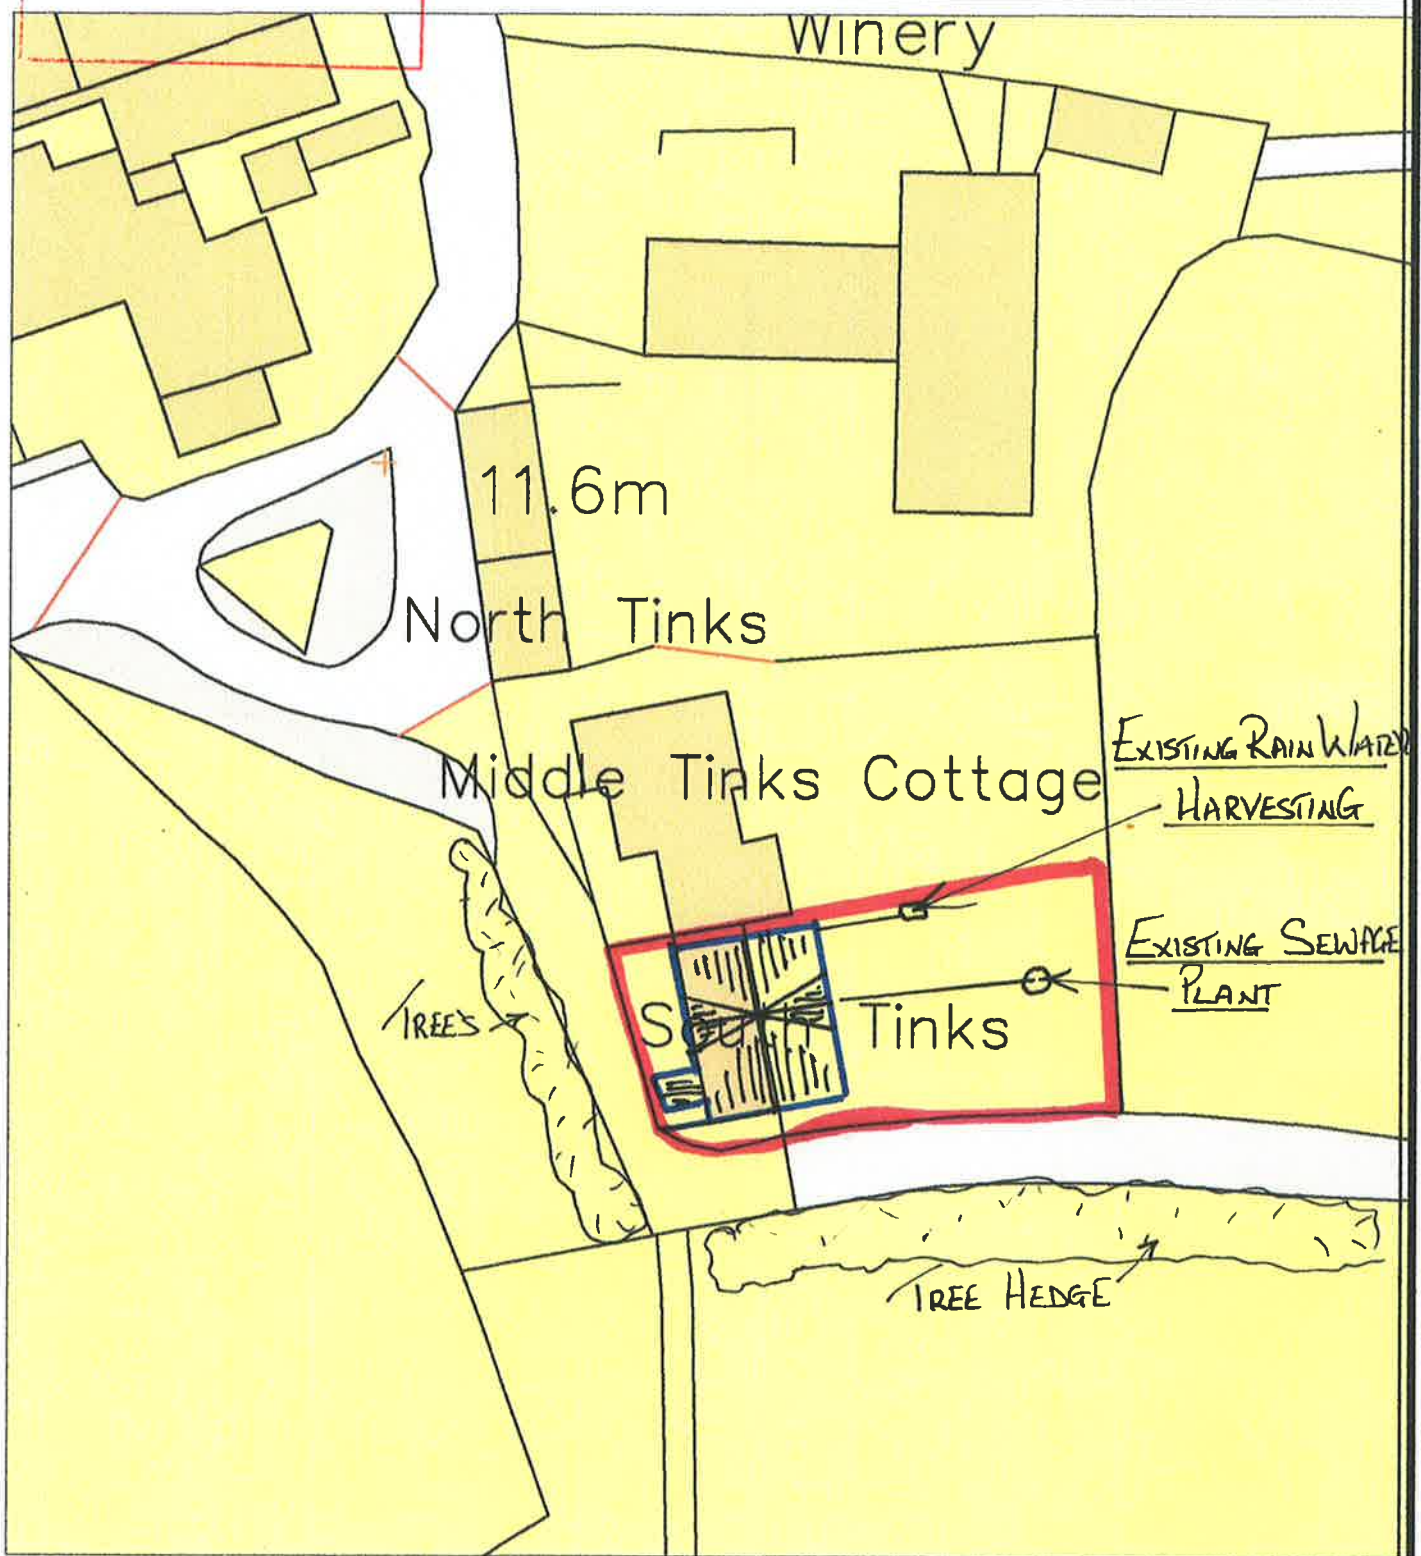

*South Tinks
Holy Vale
St. Mary's
Isles of Scilly*

Ms Nikki Banfield

Date - July 2015
Amended -
Scale - 1:500

PAUL OSBORNE
CARN THOMAS
ST. MARY'S, ISLES of SCILLY.
TR21 OPT Tel (01720) 423066
Email: paul@sailsilly.com

Site Plan