



BLOCK PLAN @ 1:500

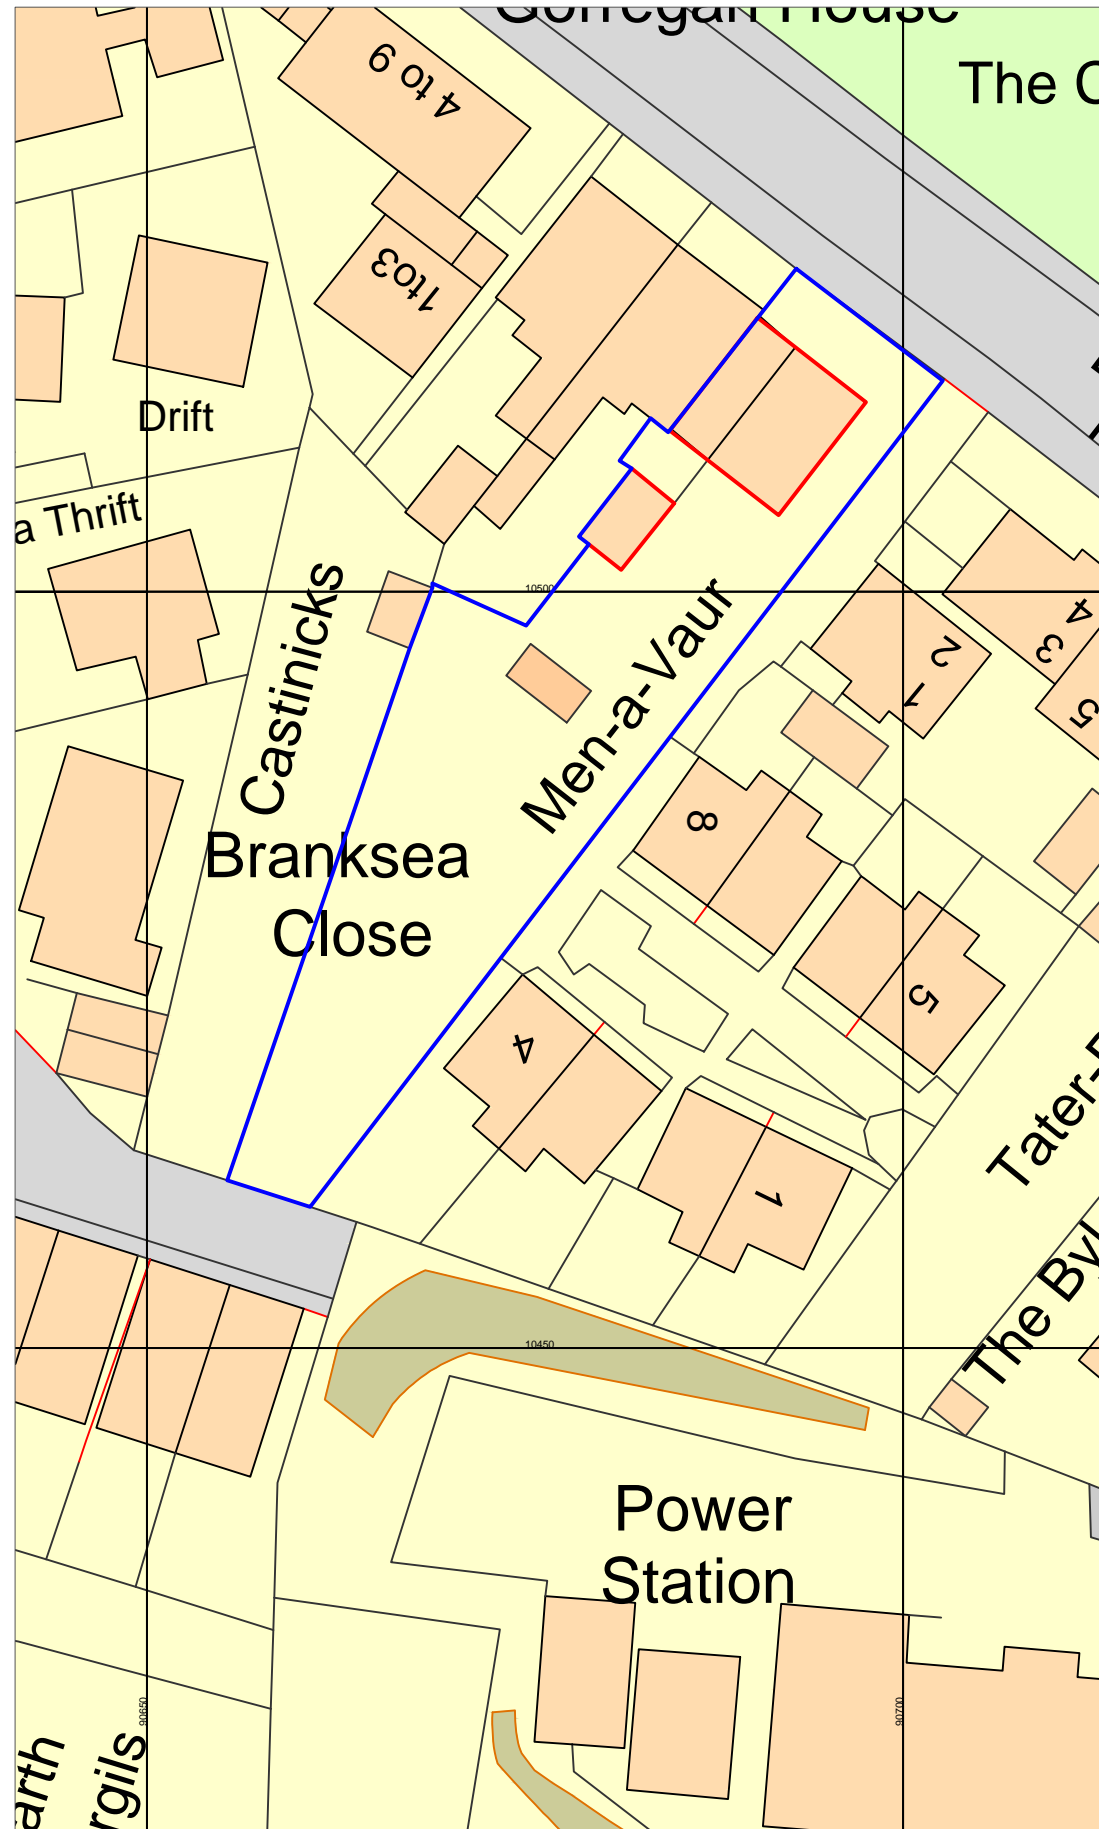

LOCATION PLAN @ 1:1250

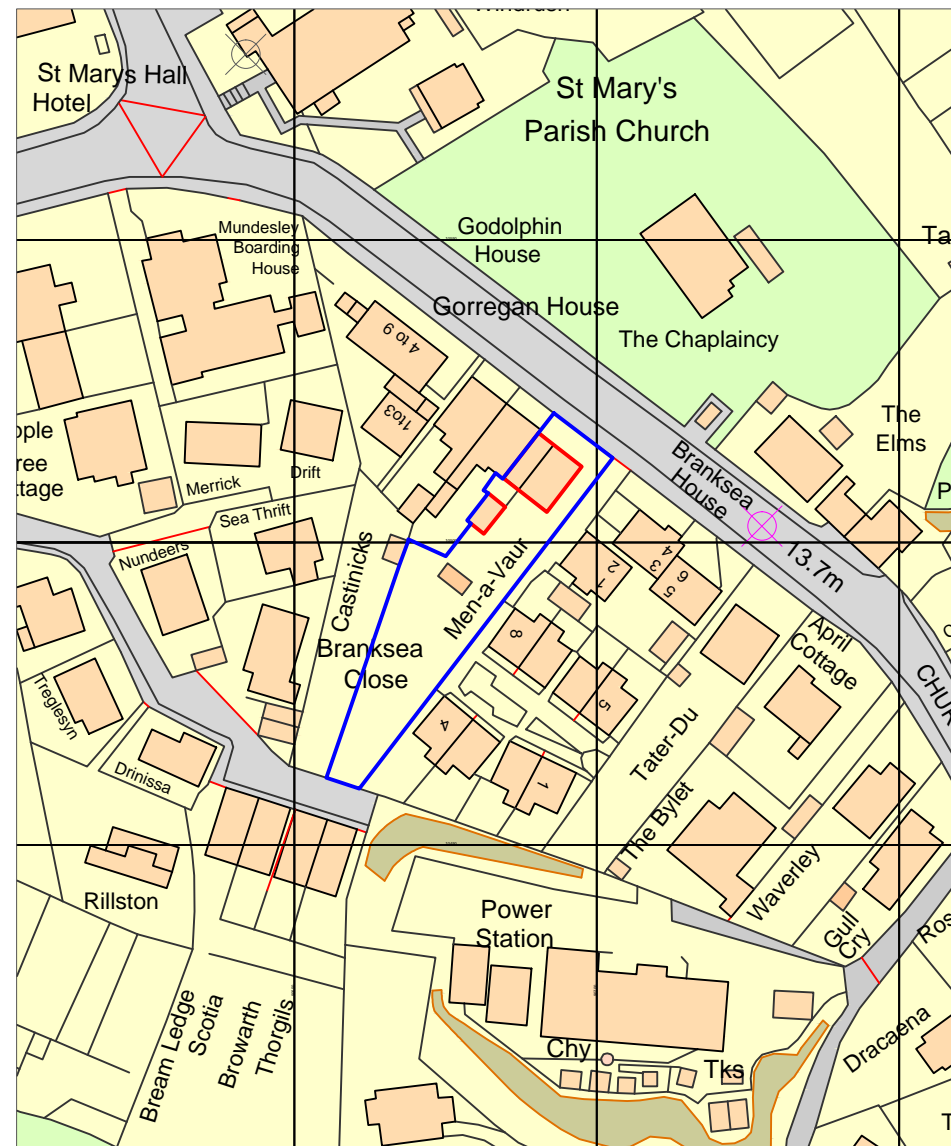

Contractors must check all dimensions on site. Only figured dimensions are to be worked from. Discrepancies are to be reported immediately.

Rev	Date	Comment
A	Aug15	Amendments Following Meeting



Chartered Surveyors and Historic Building Consultants
 3 Lemon Villas, Truro, Cornwall, TR1 2NX, Tel: 01872 263 939 Fax: 01872 262299

Project: Men-a-Veur

Client: Mr N Wolstenholme

Drawing Title: Block and Location Plan

Scale: 1:500 & 1:1250 @ A3

Drg No. S 821 - 05a

File No. 7582

Designed by	JCD	Drawn by	JCD
Date	June 2015	Rev	

© This Drawing is the Copyright of Scott and Company.