



BLOCK PLAN @ 1:500

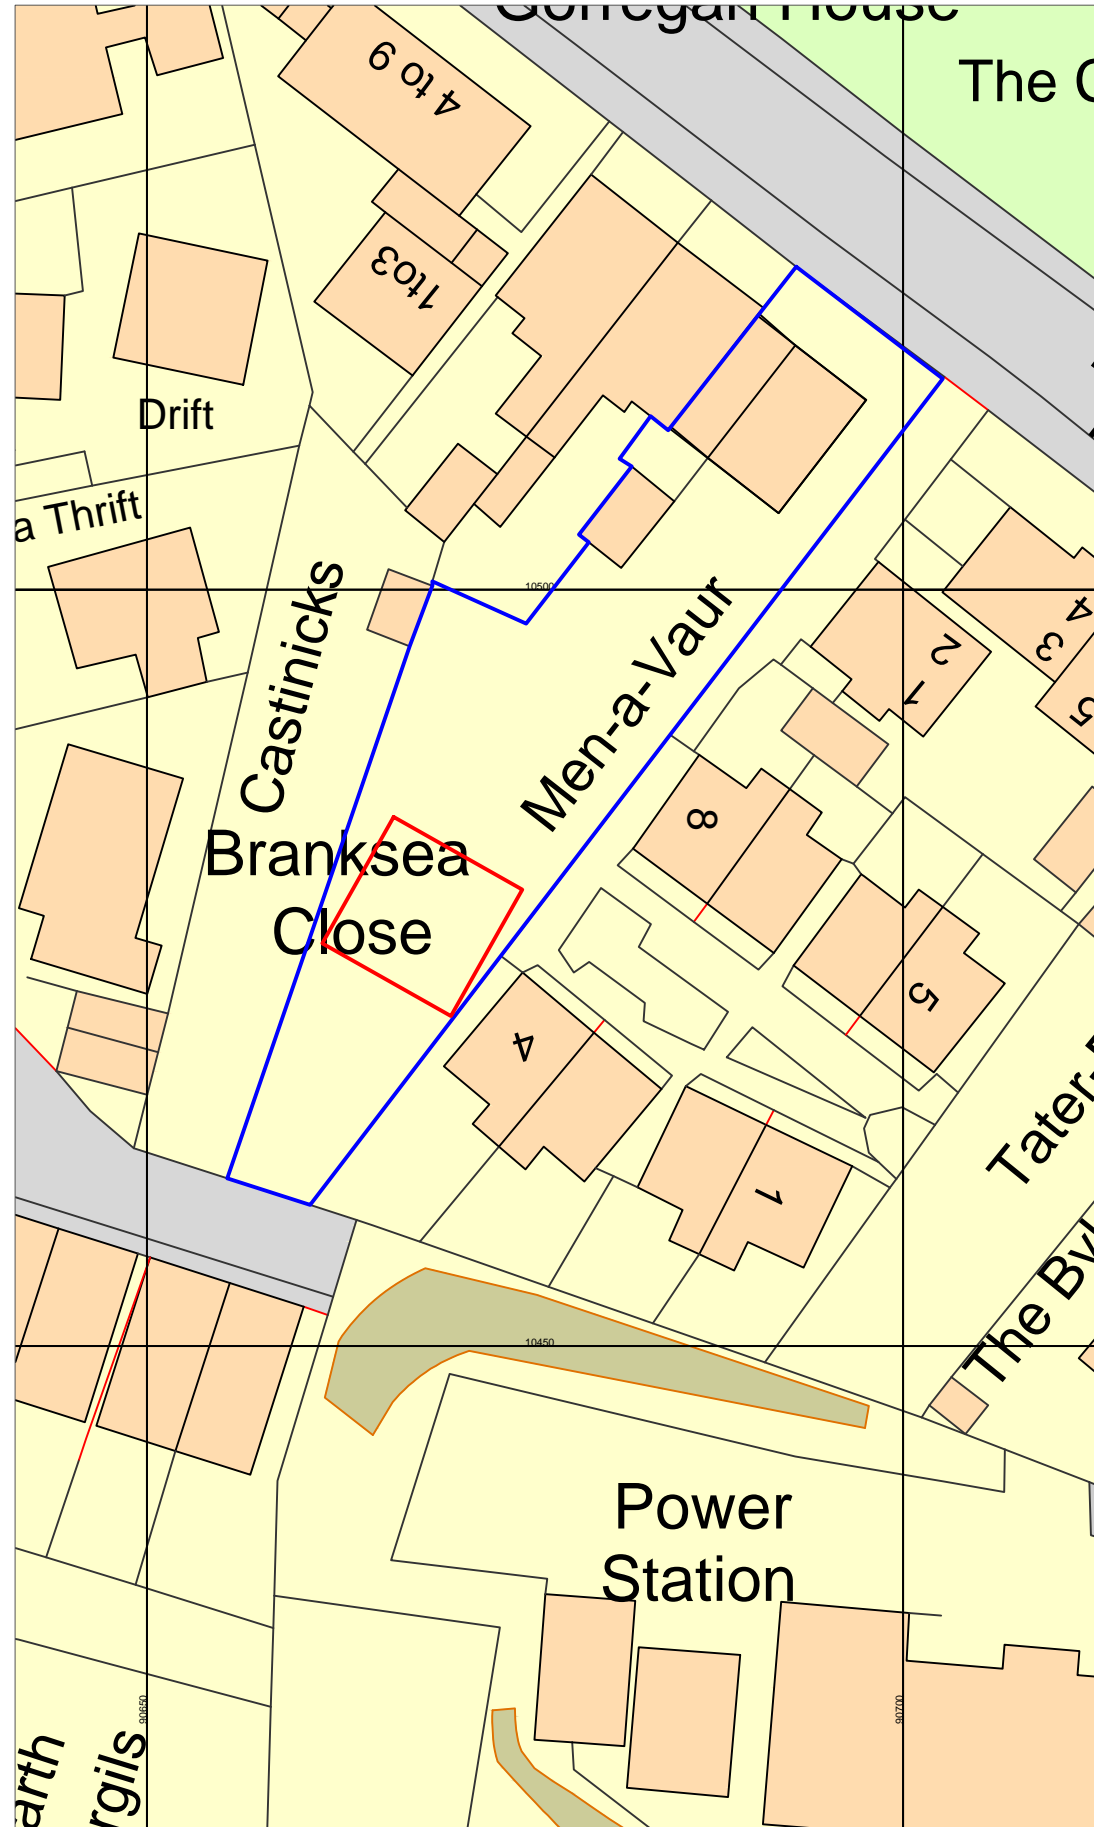

LOCATION PLAN @ 1:1250

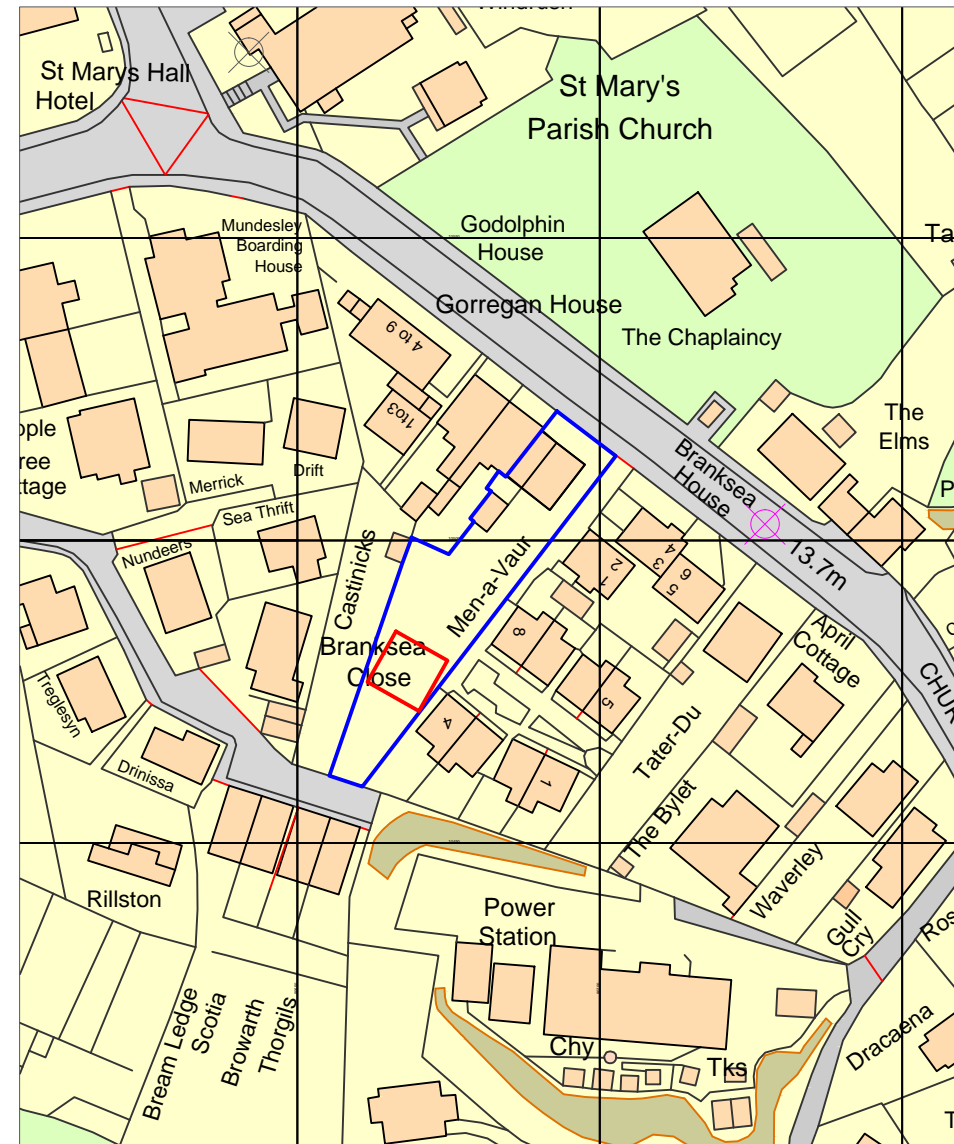

Contractors must check all dimensions on site. Only figured dimensions are to be worked from. Discrepancies are to be reported immediately.

Rev	Date	Comment
C	Aug15	Amendments Following Meeting
B	Aug15	Amendments Following Meeting
A	Aug15	Amendments Following Meeting



Chartered Surveyors and Historic Building Consultants
 3 Lemon Villas,
 Truro,
 Cornwall,
 TR1 2NX, Tel: 01872 263 939
 Fax: 01872 262299

Project
 Men-a-Veur

Client
 Mr N Wolstenholme

Drawing Title
 Block and Location Plan

Scale. 1:500 & 1:1250 @ A3

Drg No. S 821 - 05c

File No. 7582

Designed by	Date	Drawn by	Rev
JCD	June 2015	JCD	

© This Drawing is the Copyright of Scott and Company.