




### Notes:

1. This drawing is the copyright of the Architect and may not be reproduced without licence.
2. Do not scale off this drawing, use only figured dimensions.
3. All dimensions and levels are to be checked on site by the Contractor before the commencement of any work and any discrepancies reported to the Architect.
4. No responsibility can be accepted for errors arising on site due to unauthorised variations from the Architects drawings.
5. Depth, size and design of foundations shown are preliminary only, actual foundation, depth, size and design may differ depending on site conditions.

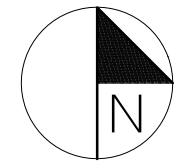

### Note:

- All levels shown are notional
- Direction of North is approximate

## P L A N N I N G

### Revisions

No.	Date. --/--/--	Revision	Checked
-	--/--/--	-	

Client.  
S.J. Quick & Sons Ltd

Project.  
Raised Rear Patio at New Dwelling:  
Higher Town,  
St Martin's,  
Isles of Scilly

Title.  
Location & Block Plans

Scale/s. As shown @ A3


Drawn by. CAS Date. 25/08/2015

Project No. 1525 Drawing No. D01 Rev. -



LOCATION PLAN @ 1:1250

New Dwelling at Higher Town, St Martin's, Isles of Scilly, currently currently under construction and nearing completion on-site

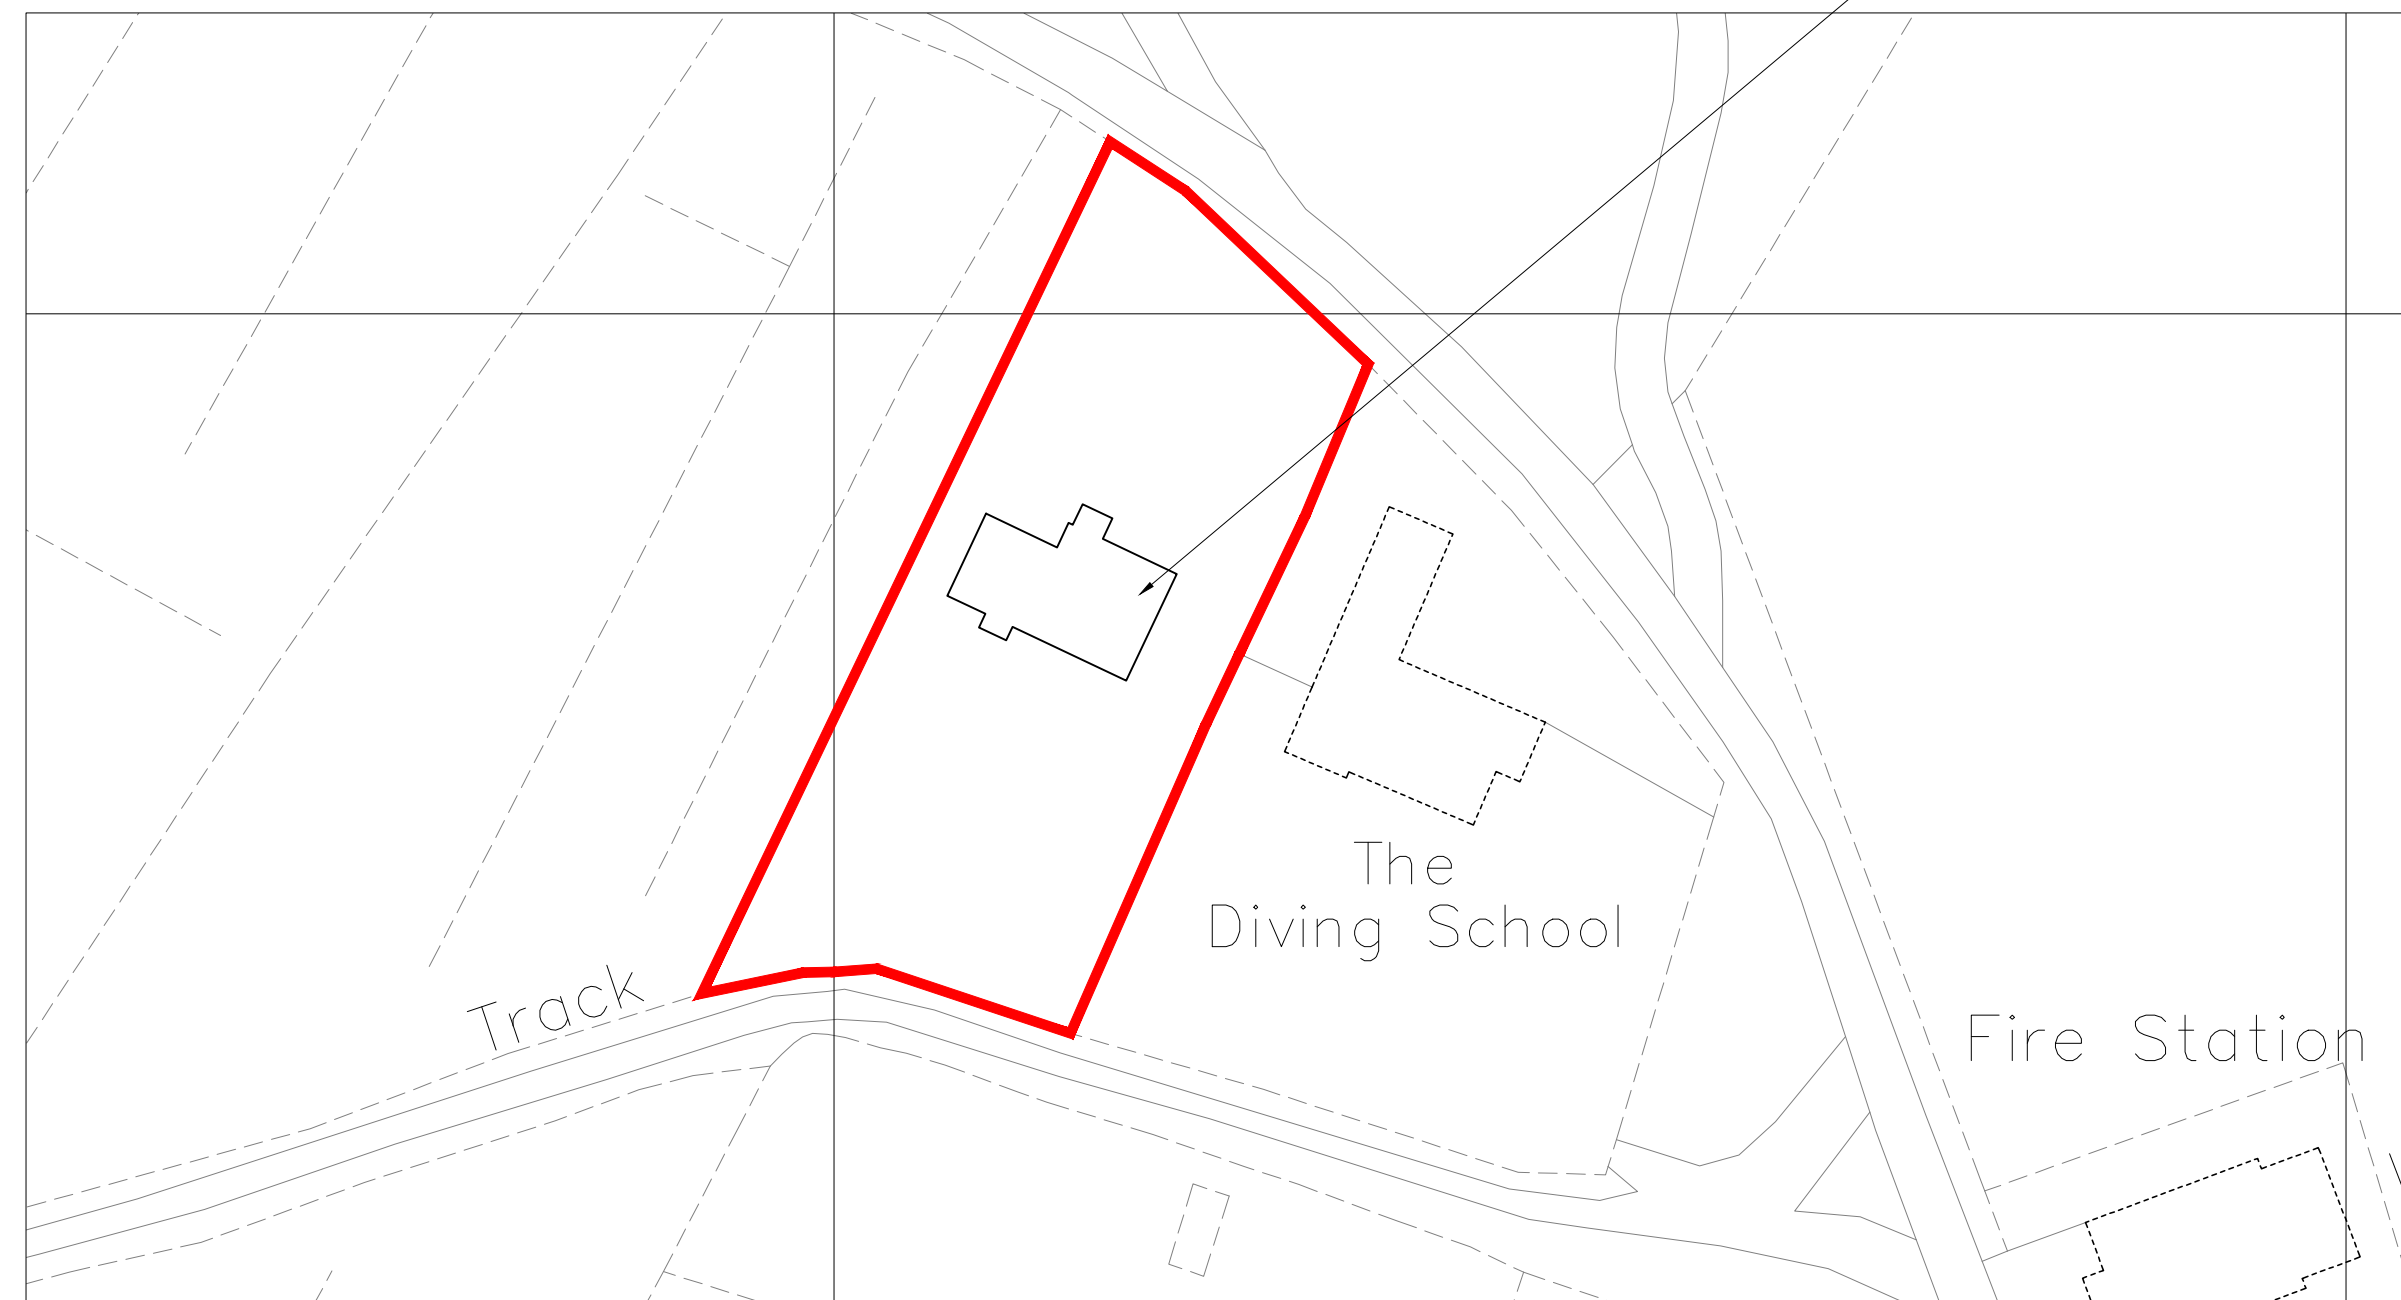

BLOCK PLAN @ 1:500

