


RECEIVED BY THE
PLANNING DEPARTMENT
08 OCT 2015

P-15-083

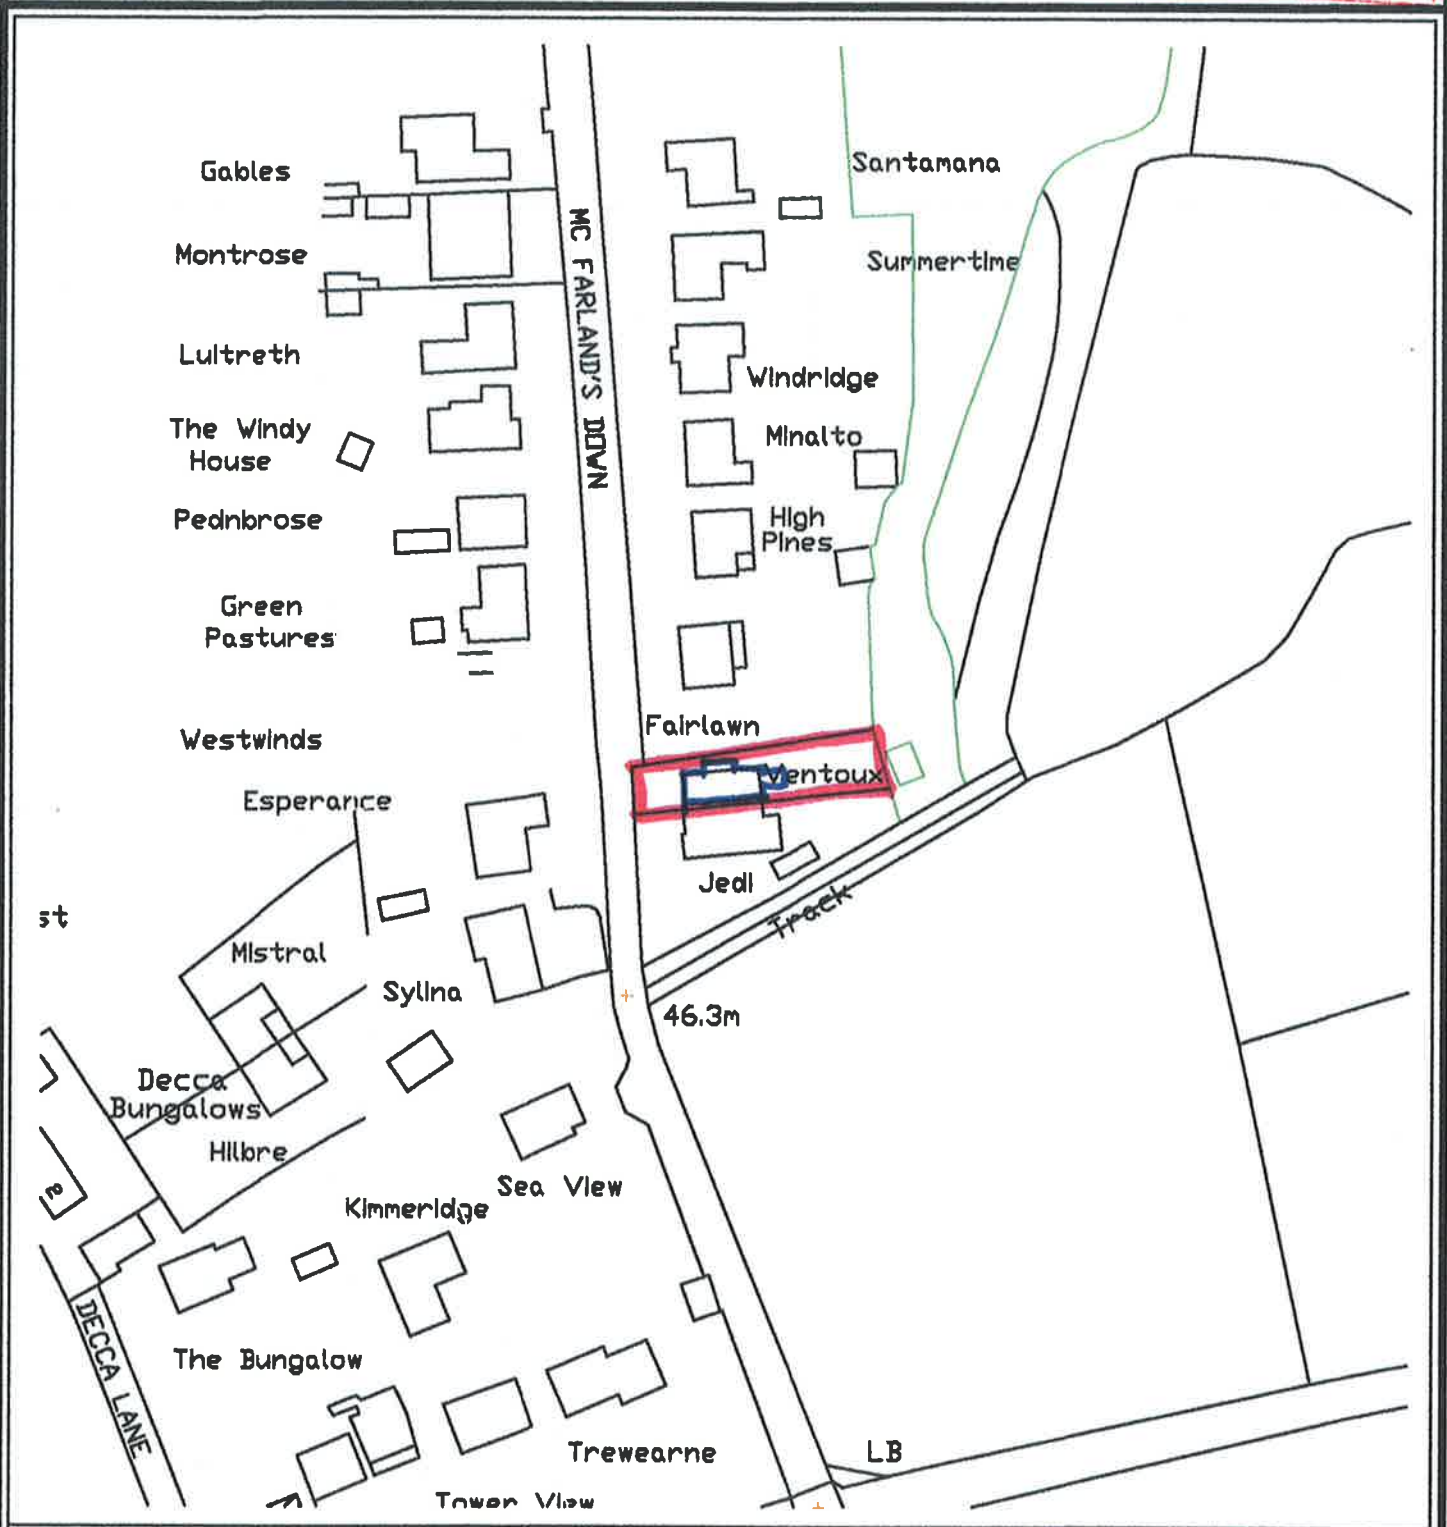


*Ventoux
McFarlands
Down
Telegraph
St. Mary's
Isles of Scilly*

Mr B Blackwell

Date - October 2015
Amended -
Scale - 1 : 1250

PAUL OSBORNE
CARN THOMAS
ST. MARY'S, ISLES of SCILLY.
TR21 OPT Tbl (01720) 423066
Email: paul@sailsilly.com

Site Plan

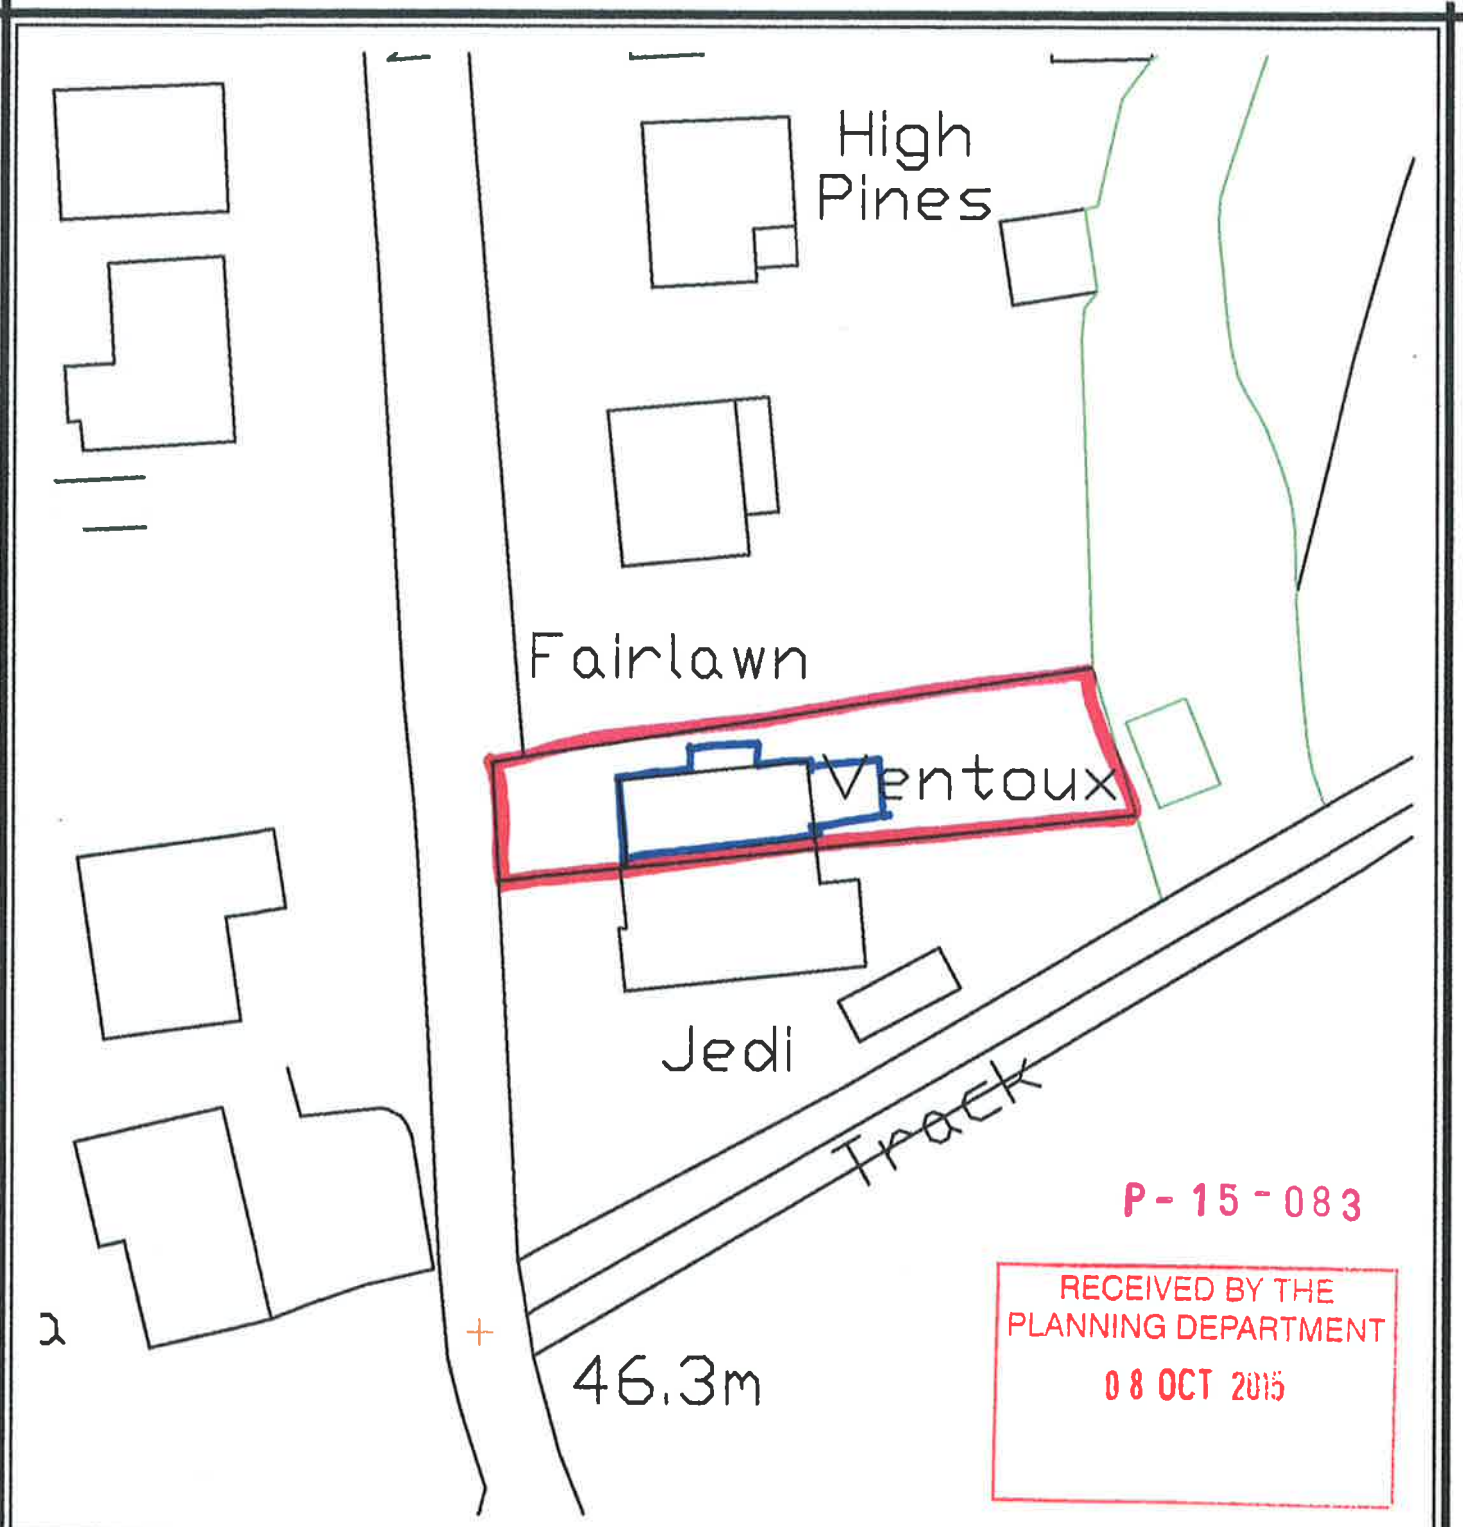

*Ventoux
McFarlands
Down
Telegraph
St. Mary's
Isles of Scilly*

Mr B Blackwell

*Date - October 2015
Amended -
Scale - 1 : 500*

*PAUL OSBORNE
CARN THOMAS
ST. MARY'S, ISLES of SCILLY.
TR21 OPT Tst (01720) 423066
Email: paul@sailsilly.com*

Site Plan