


P-16-009

Pothressa Board frame scaled drawing (scale 1:10) @ A4

PLAN NO.: CIOS - PC003

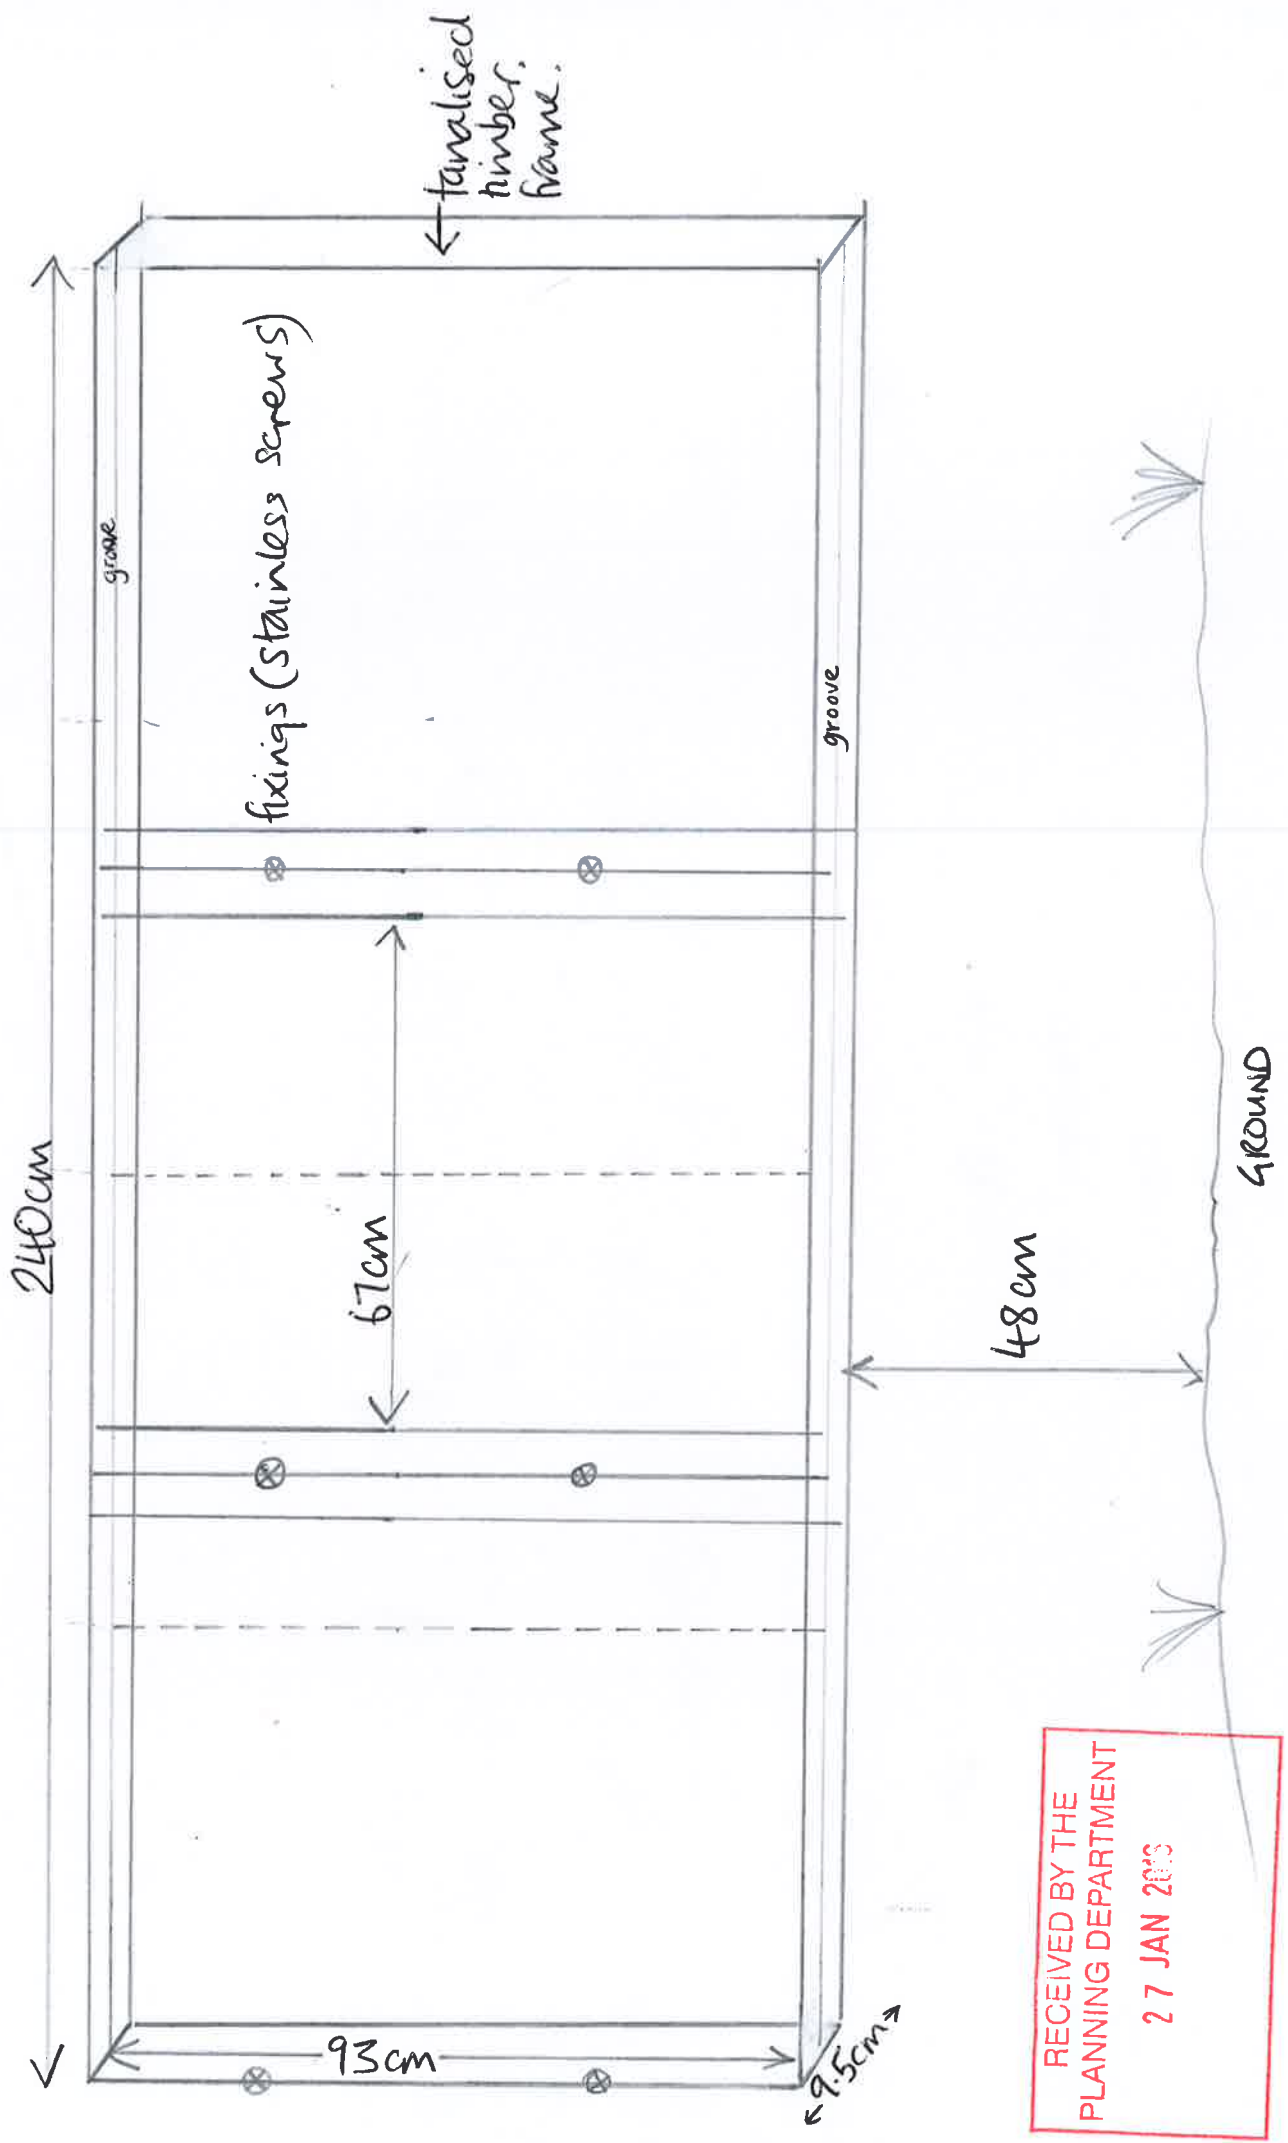

RECEIVED BY THE
 PLANNING DEPARTMENT
 27 JAN 2015