



©2010 Arqiva
 All rights reserved. No part of this publication may be reproduced, stored in a retrieval system or transmitted in any form or by any means (Electronic, Mechanical, Photocopying, Recording or otherwise), without the prior written consent of the Company.

NOTES

BASED UPON ORDNANCE SURVEY DIGITAL DATA WITH THE PERMISSION OF THE CONTROLLER OF HER MAJESTY'S STATIONARY OFFICE, © CROWN COPYRIGHT. LICENCE NO. 100044560

O.S. LANDRANGER MAP No. 203

CONTRACTOR:- CAD RESOURCE

CONSULTANT:- ARQIVA
 CRAWLEY COURT
 WINCHESTER
 HAMPSHIRE
 SO21 2QA

ENGINEER:-

DRAWING MANAGER:-

ISS	REVISION	DATE	DRN	APP
2	MASTER UPDATE	18/03/16	PS	JL
1	FIRST ISSUE	05/06/13	JH	HF
0	DRIVE MIGRATION	31/07/11	IM	IM



Crawley Court, Winchester, Hampshire, SO21 2QA
 Tel. 01962 823434, Fax. 01962 822378

SITE No 140918
 ISLES OF SCILLY
 ARQIVA SITE
 HALANGY DOWNS
 ST MARY'S
 ISLES OF SCILLY
 TR21 0NS

NGR SV 91100 12401

OS GRID 091100 012401

TITLE
 LOCATION PLAN

SCALE SEE DRAWING

DRAWN IM 31/07/11


APPROVED JL 18/03/16

DRG No. Sheet 1 of 1 Rev

140918-00-004-ML002 2



LOCATION PLAN
 SCALE 1:50,000

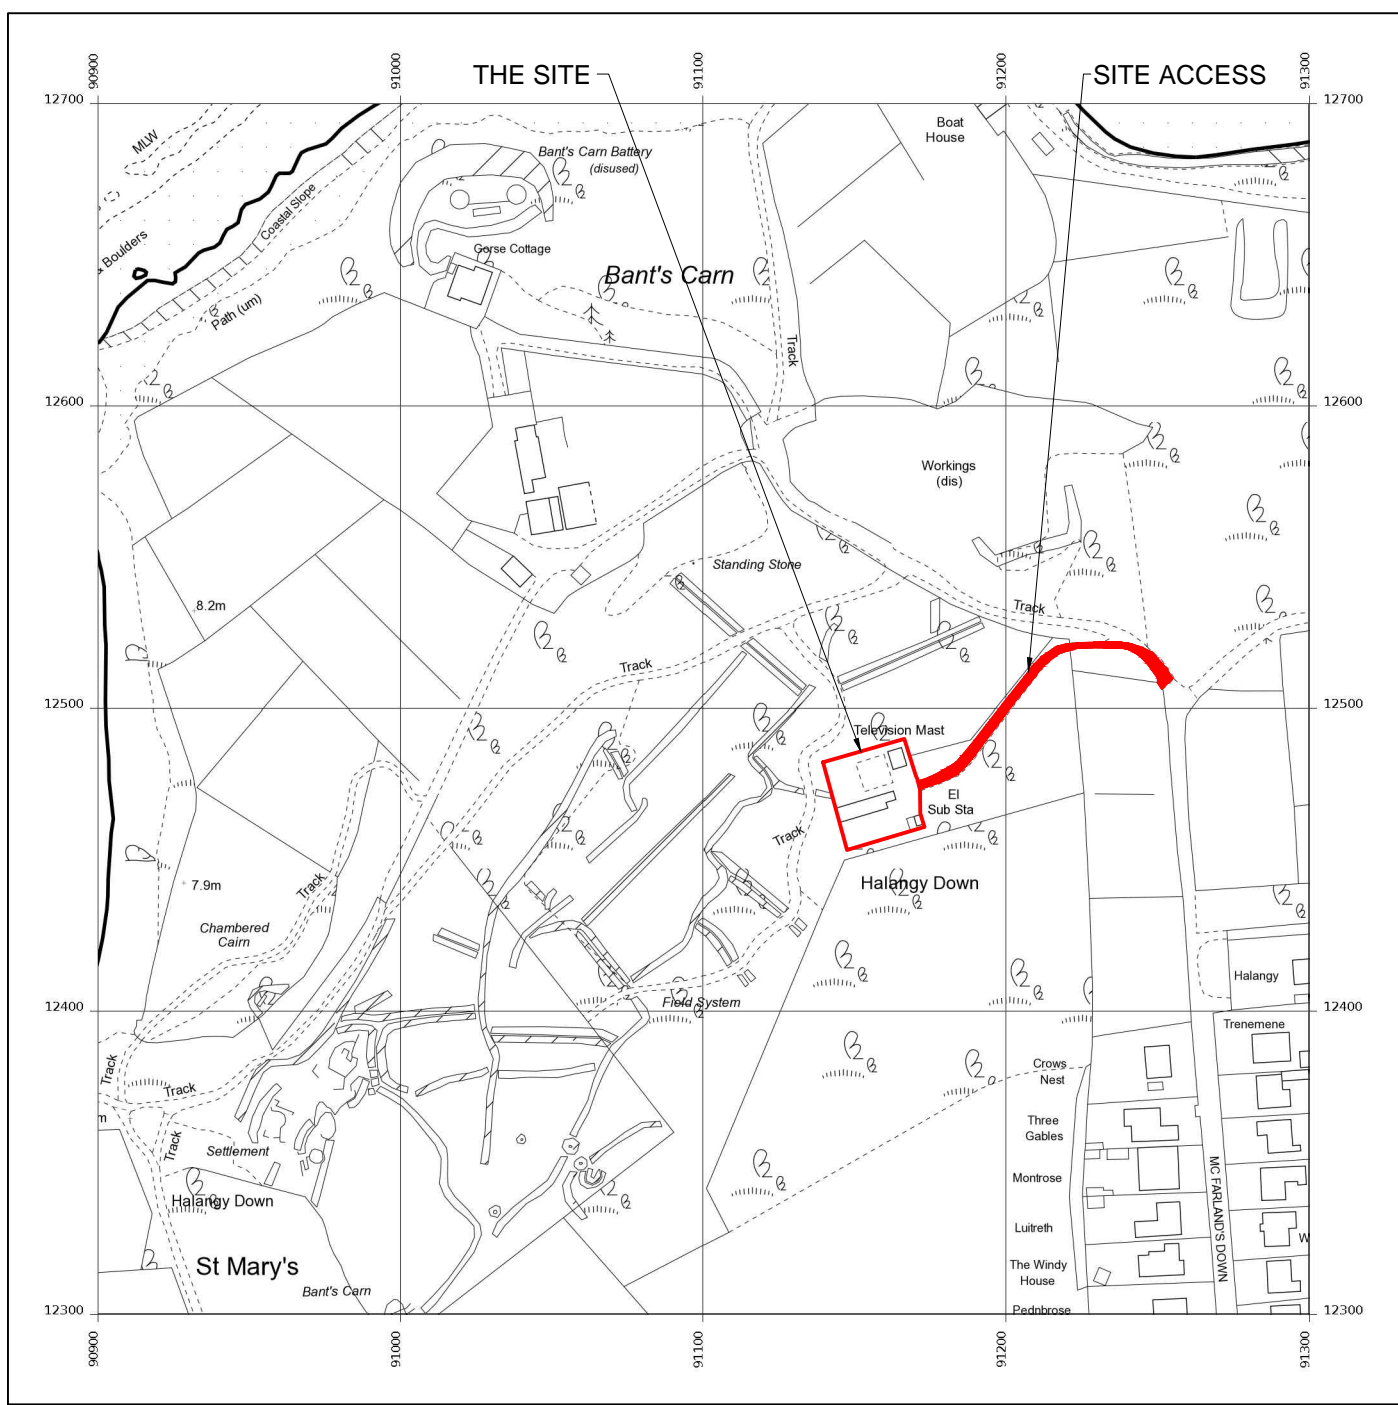

LOCATION PLAN
 SCALE 1:2500