
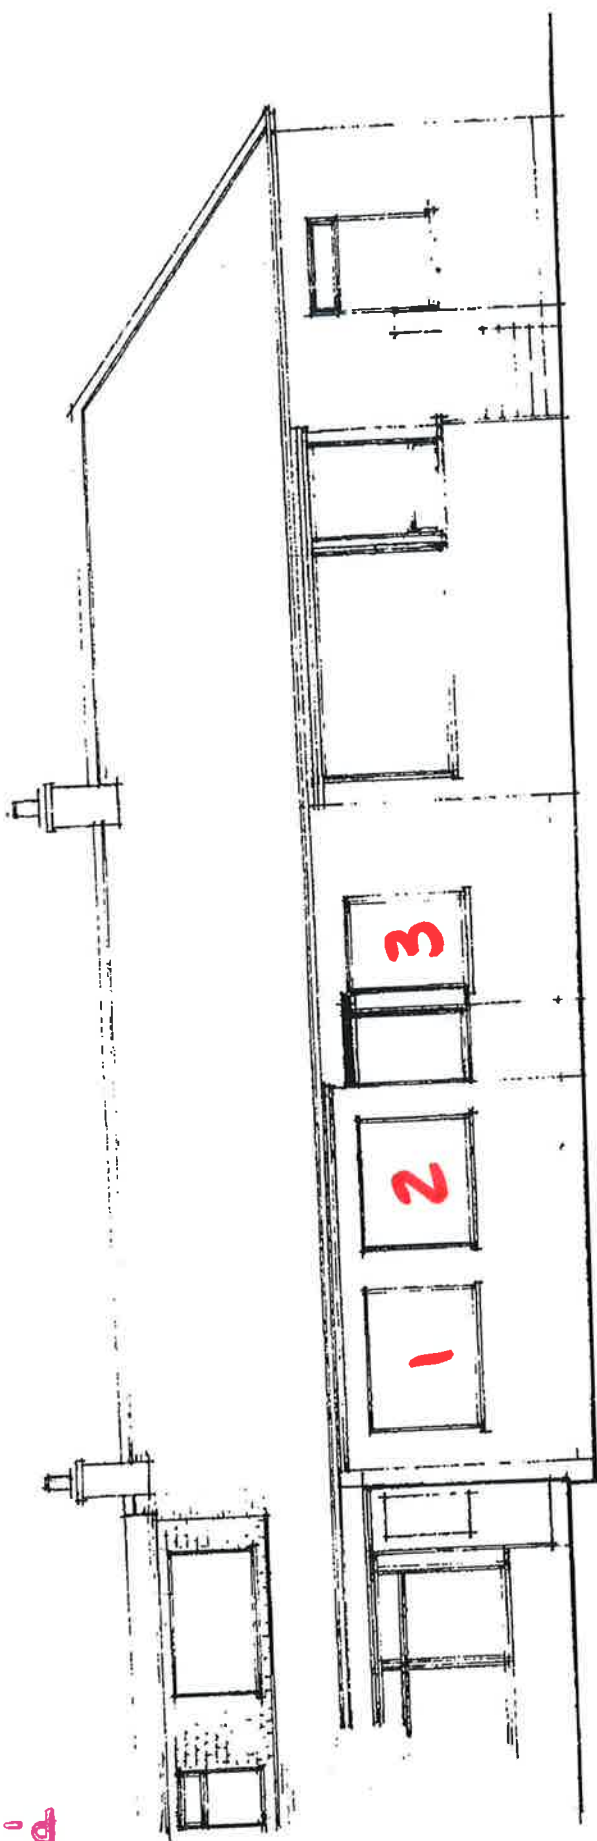


②

P-16-031

EXISTING

No 5 Little Path

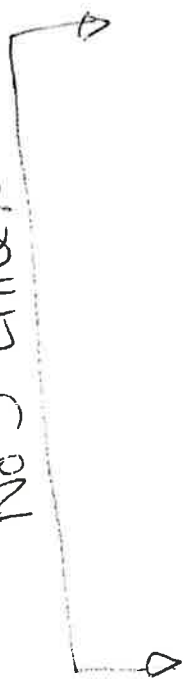

South Elevation

Scale $\frac{1}{8}'' = 1'0''$ = 1:100

Doc no.

5LP-2