


①

P-16-031

No 5. Uthappa

PROPOSED-

RECEIVED BY THE
PLANNING DEPARTMENT
08 APR 2015

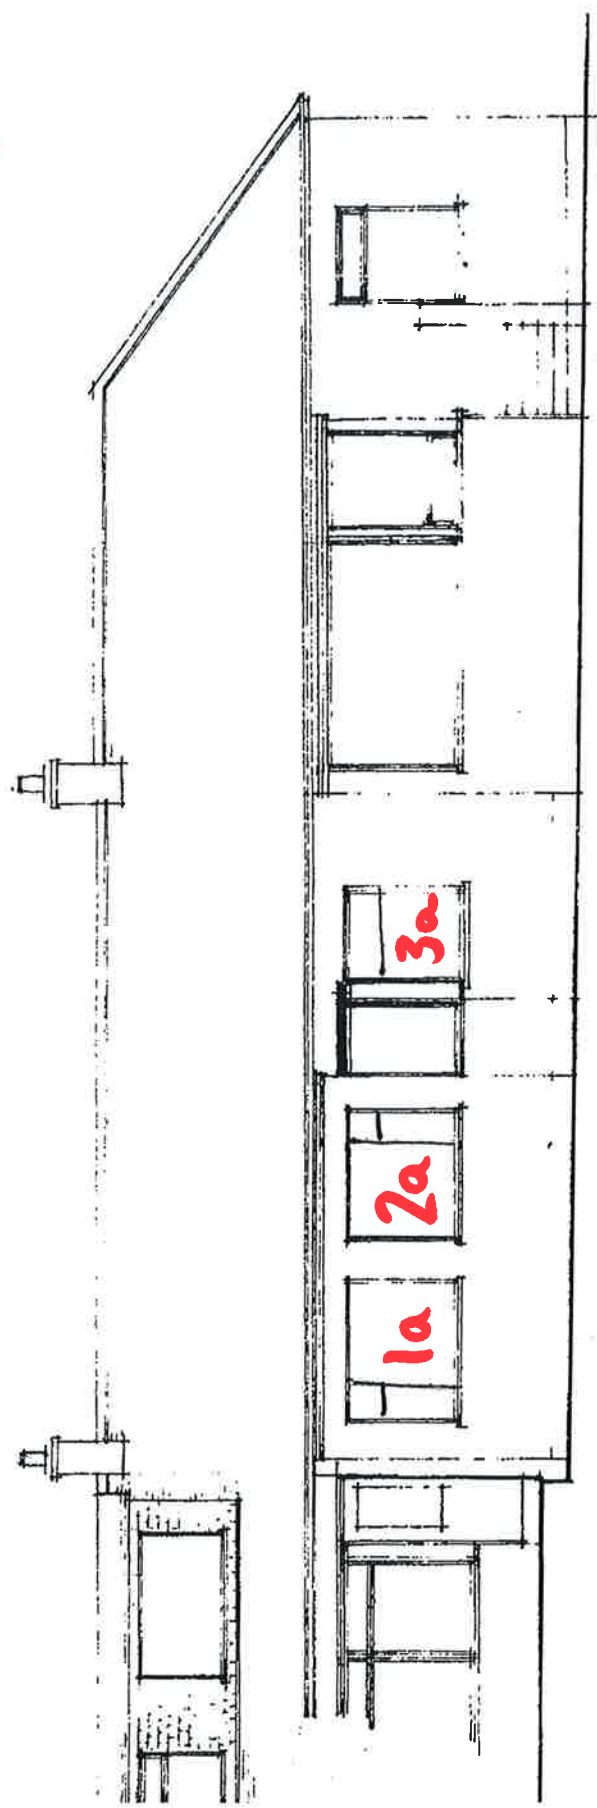

South Elevation

Scale: $\frac{1}{8}'' = 1'0'' = 1:100$

Doc. no.
5LP-1