
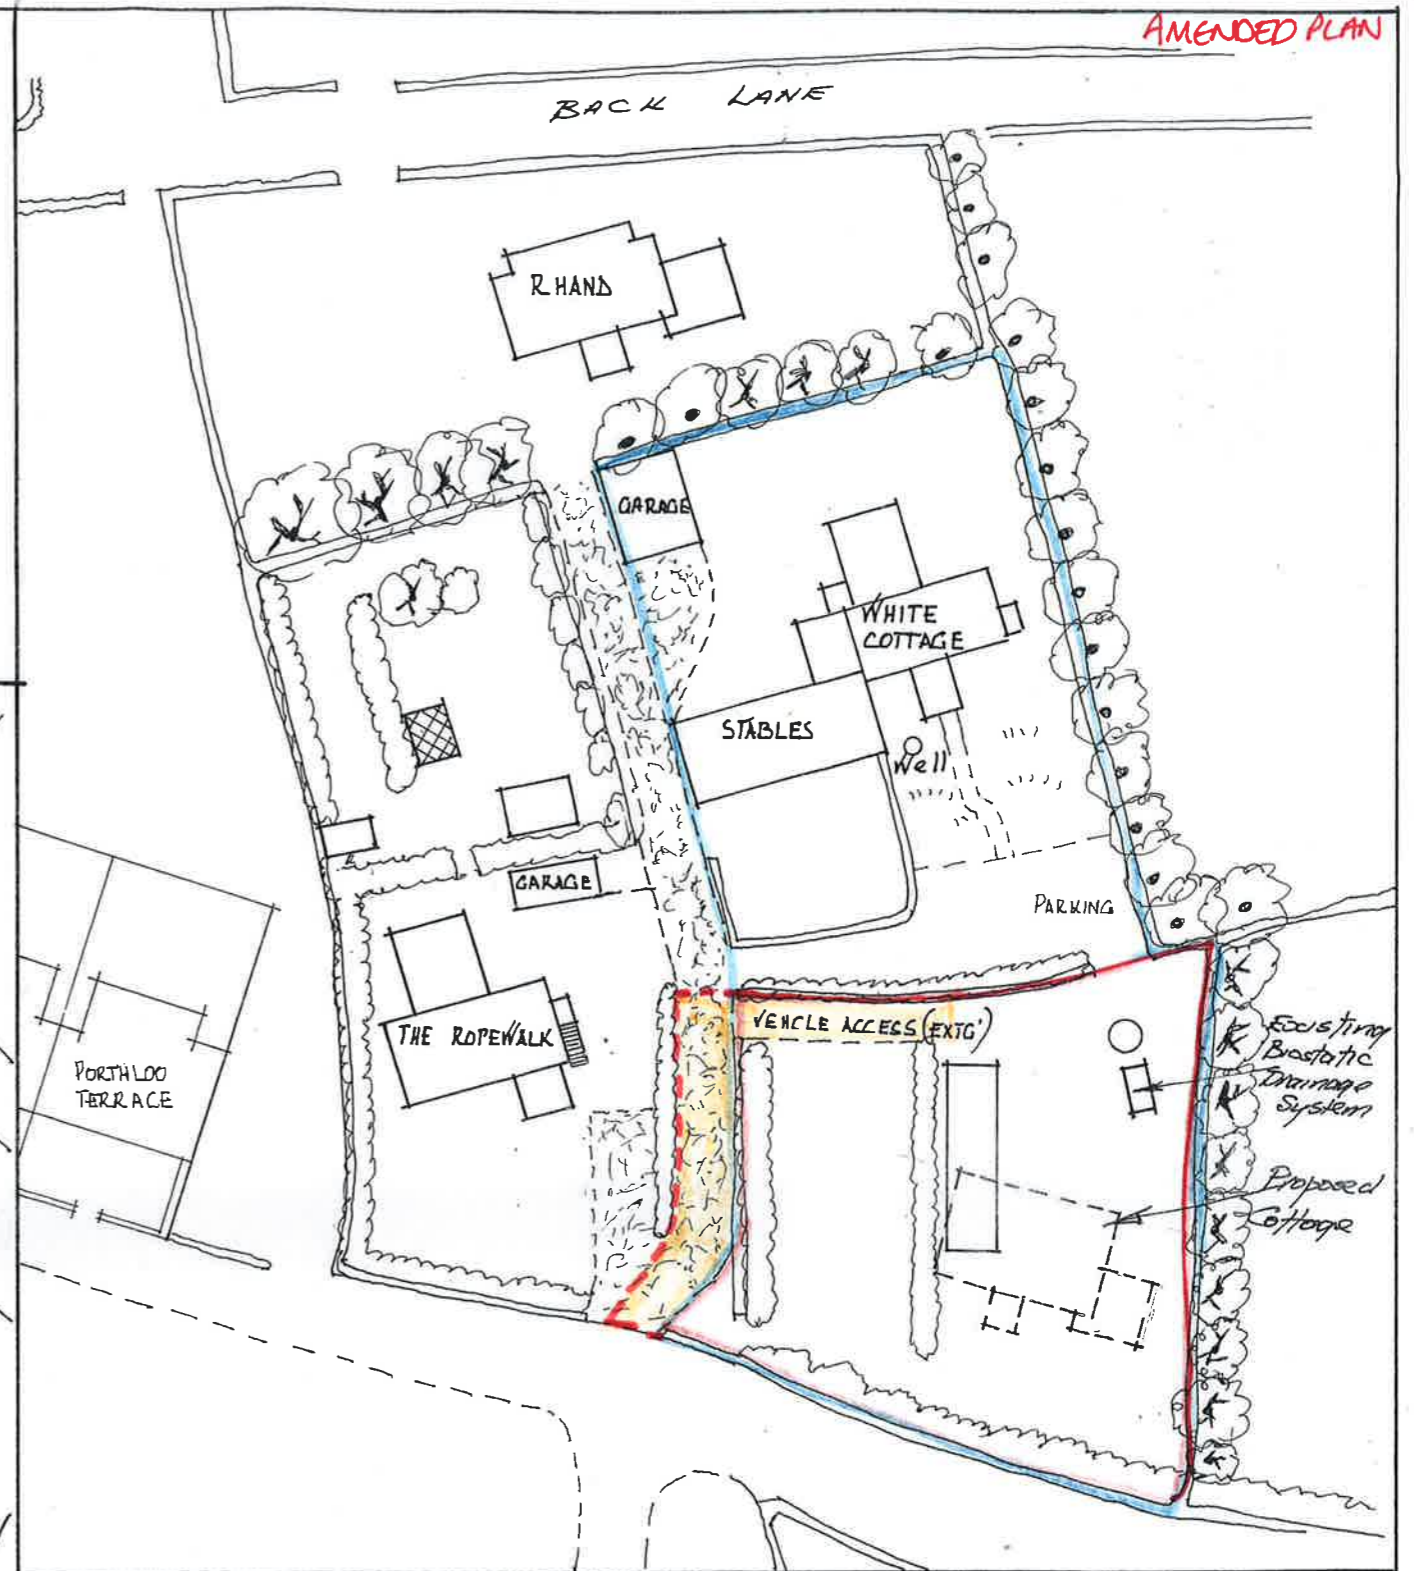


PROPOSED COTTAGE at
WHITE COTTAGE, Porthloo, St. Mary's
for ERIC HICKS ESQ

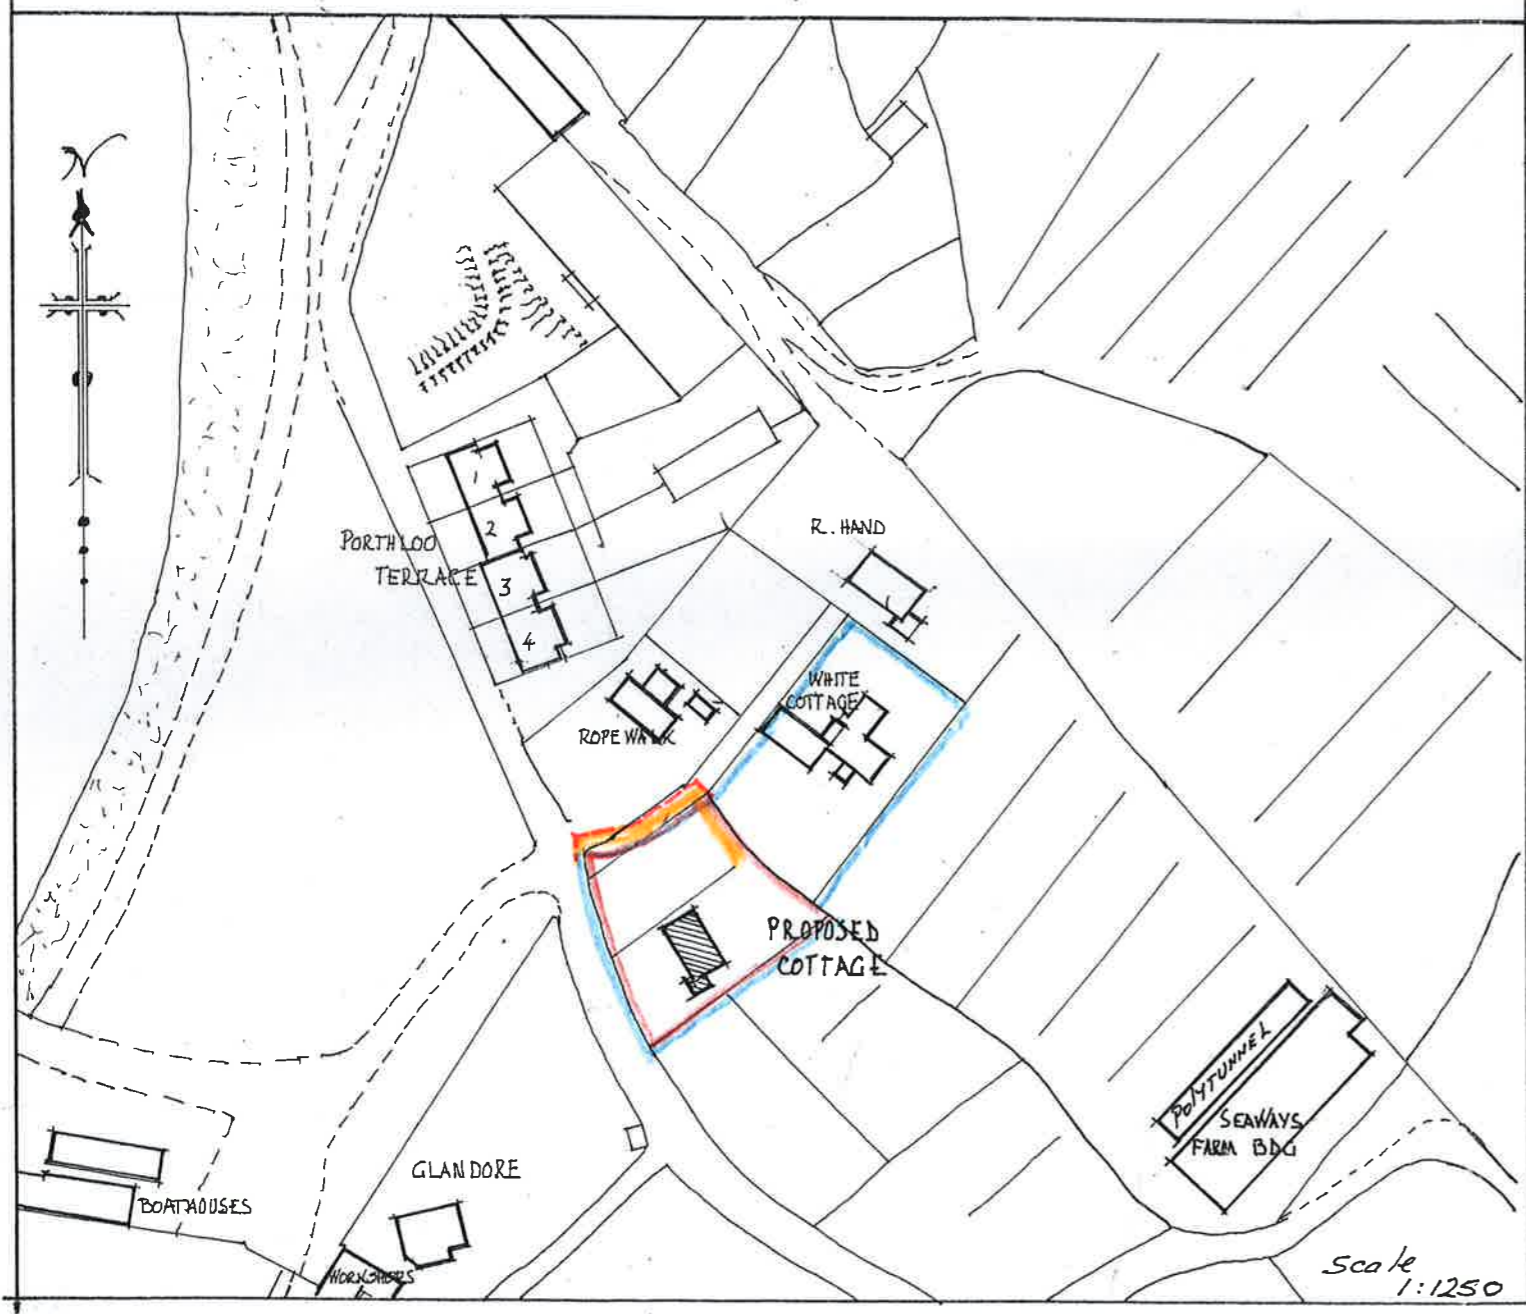

BLOCK PLAN & SITE PLAN

DATE - APRIL 2016
SCALE - 1:500

SHARED VEHICULAR & PEDESTRIAN ACCESS
 RECEIVED BY THE
 PLANNING DEPARTMENT
 17 MAY 2016

WCC-5