
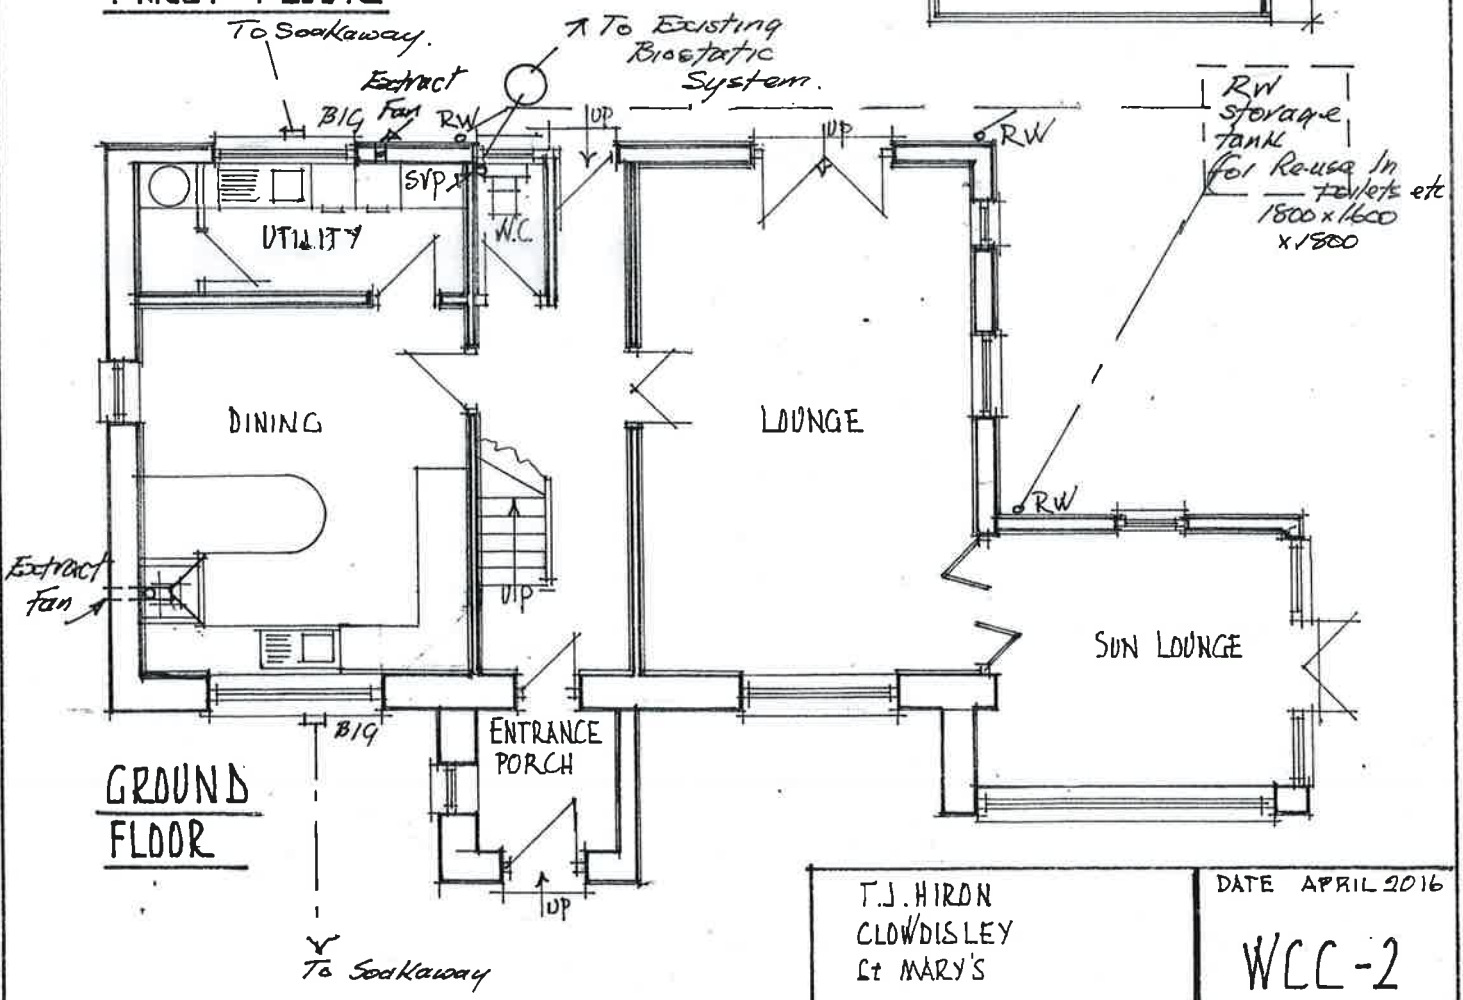


IP-16-035

# PROPOSED COTTAGE at WHITE COTTAGE Porthloo St. MARY'S for E. HICKS ESQ

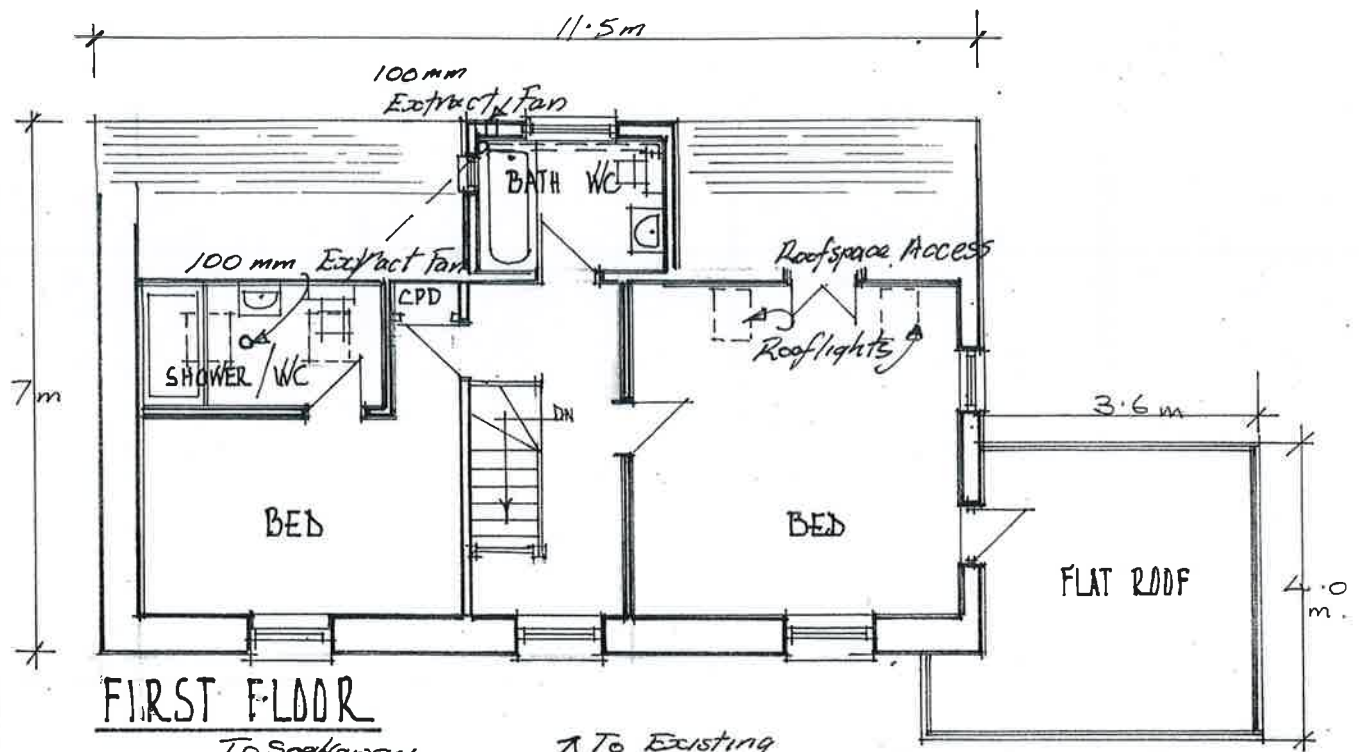

T.J. HIRON  
 CLOWDISLEY  
 St MARY'S  
 terry.hiron@virgin.net

DATE APRIL 2016  
 WCC-2  
 SCALE 1:100