


SURVEY ENCE	SV 9010	SECTION E	Scale 1/1250 Enlarged from 1/2500
OF SCILLY		PARISH OF ST MARY'S © Crown copyright 1988	

P-16-036

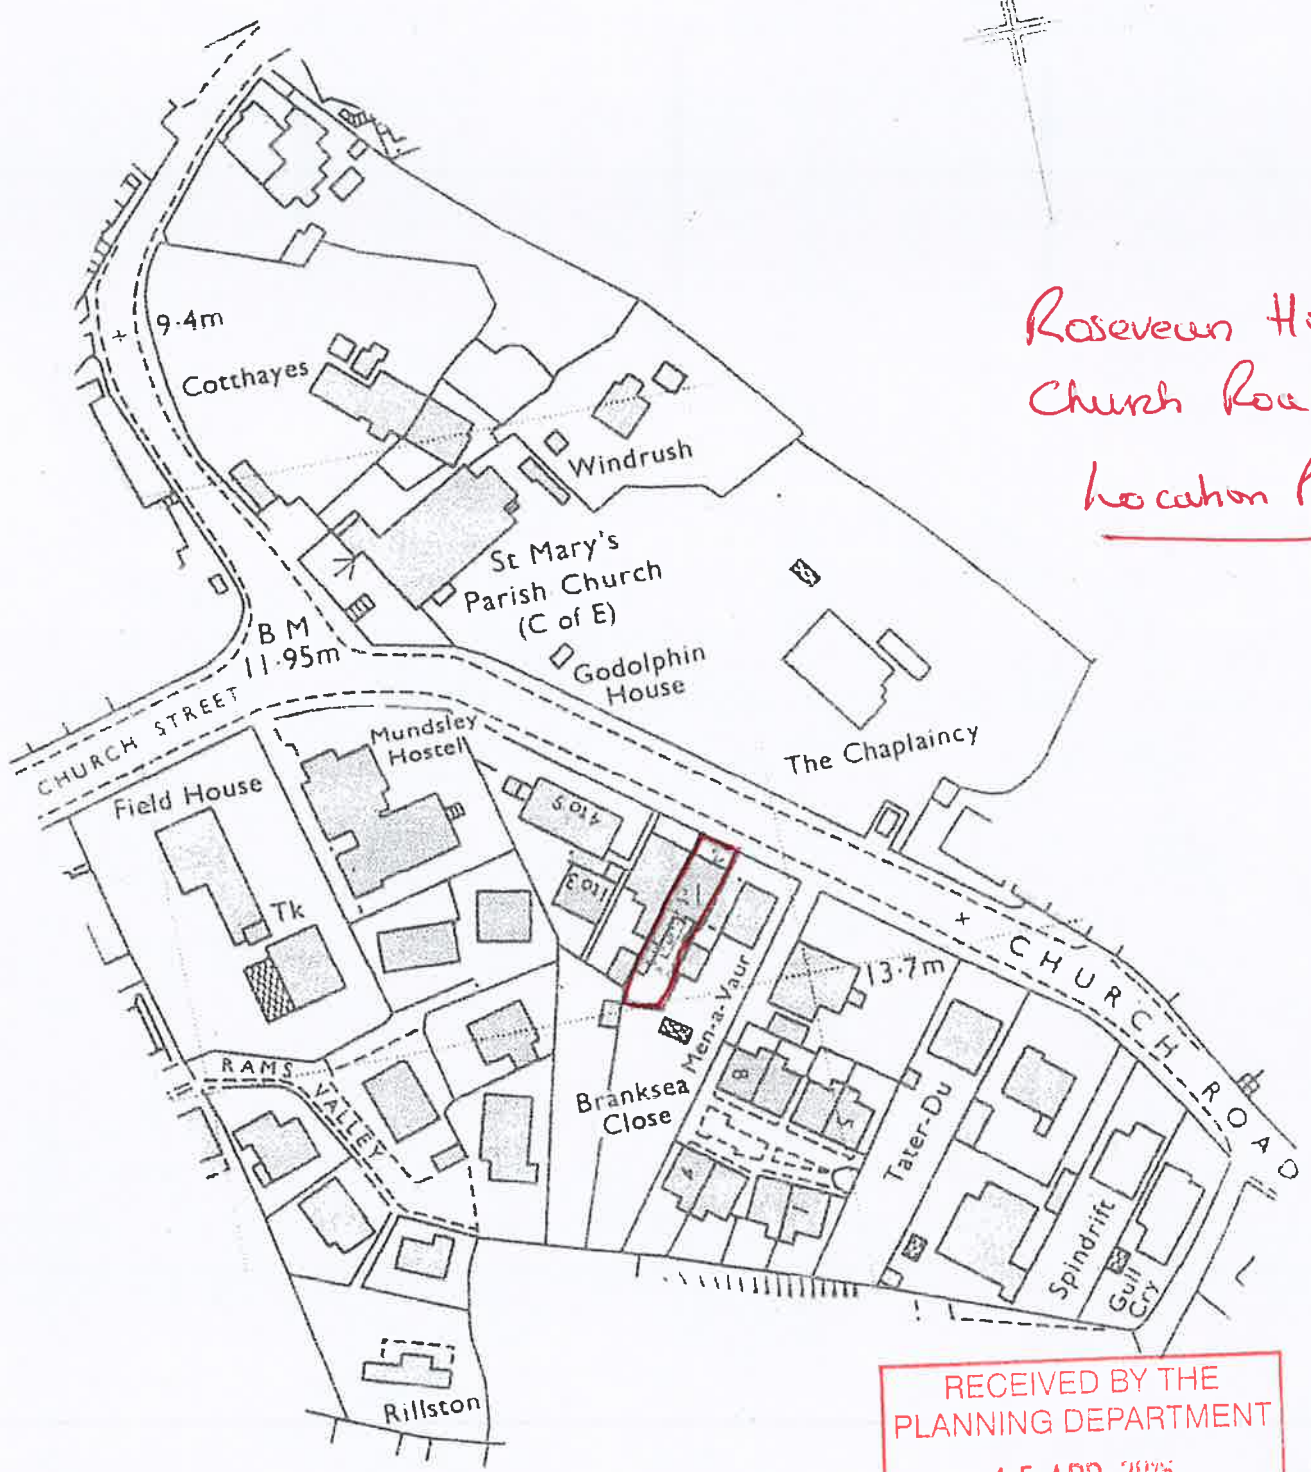

Rosevean House
Church Road
Location Plan



RECEIVED BY THE
PLANNING DEPARTMENT
15 APR 2016