


**BLOCK PLAN - SCALE 1:500@A3**

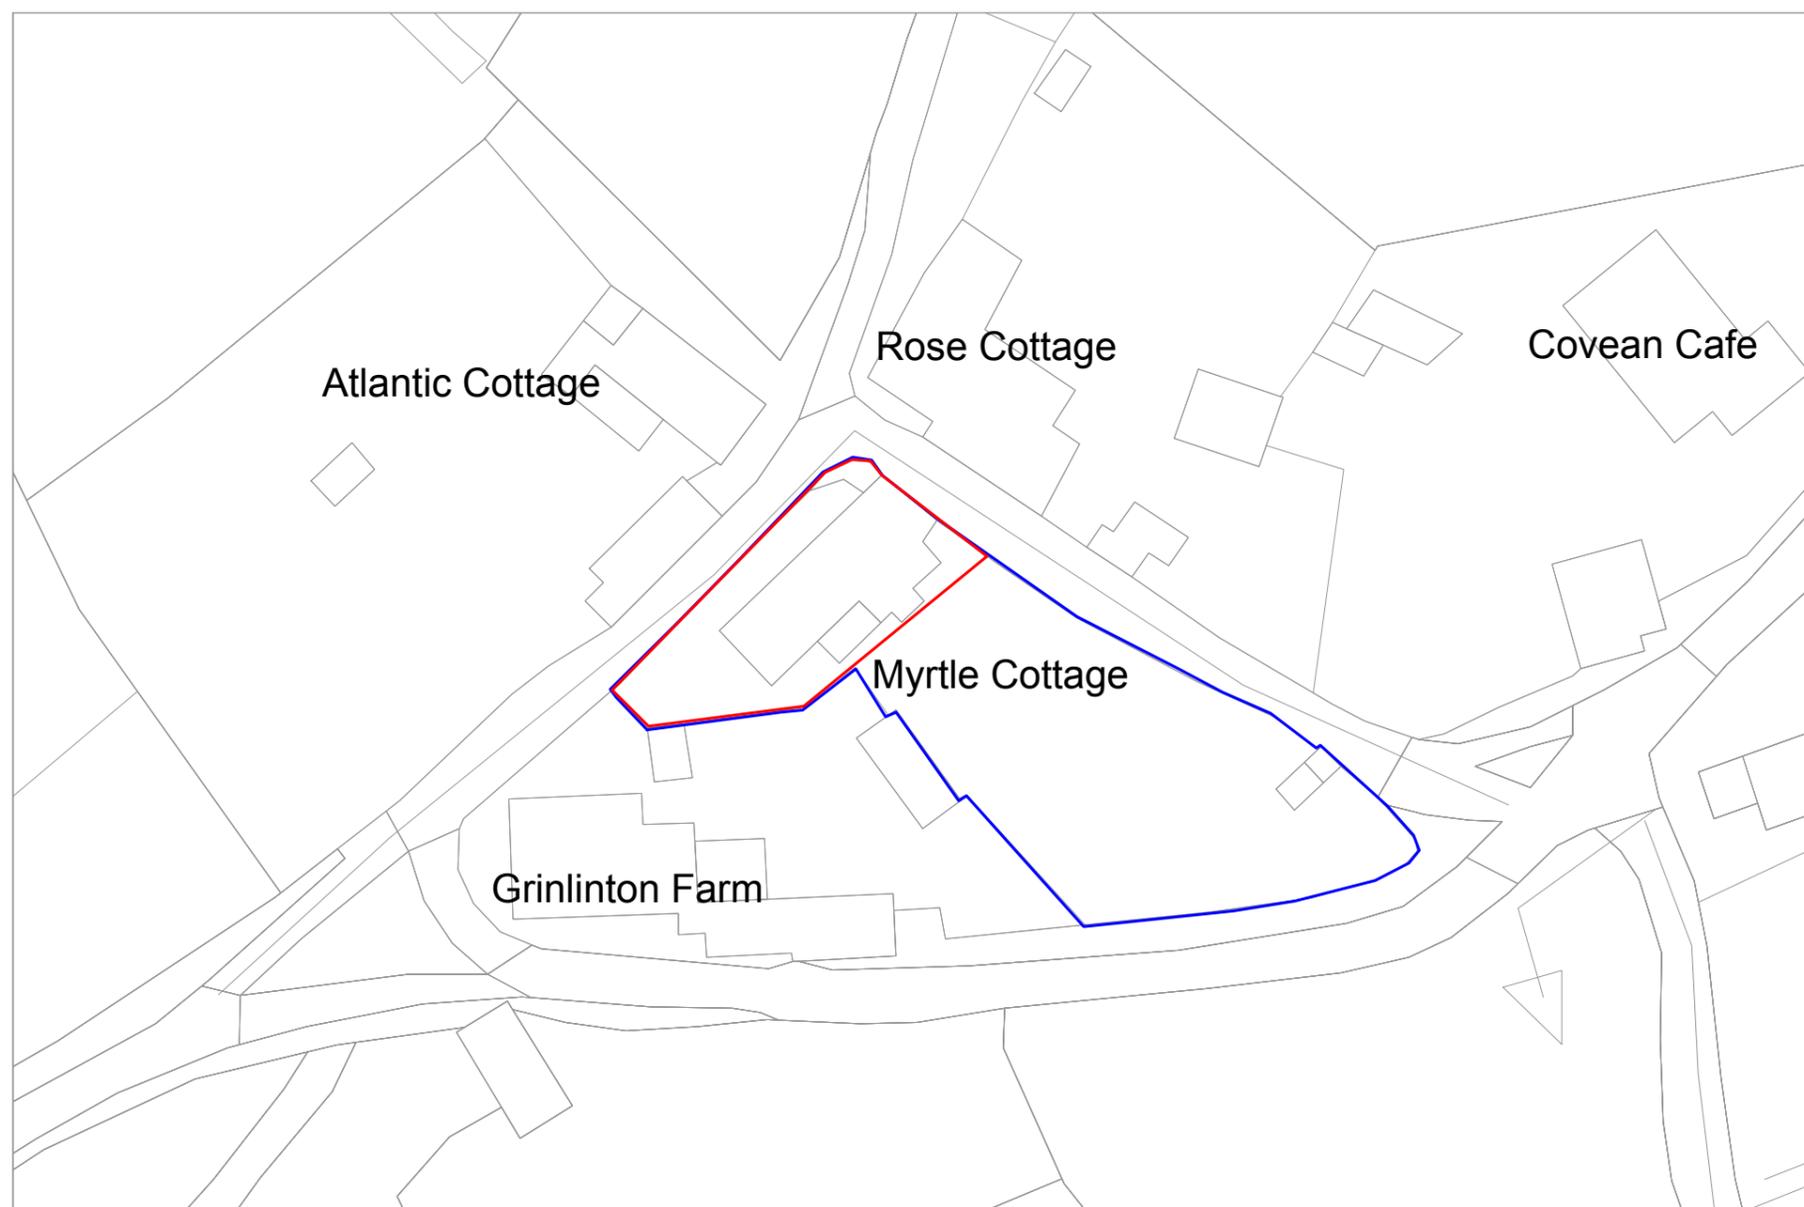

REVISION	AMENDMENT	INITIALS	DATE

PROJECT  
**Myrtle Cottage**  
 Structural Refurbishment

DRAWING TITLE  
 Block and Location Plan



**DUCHY of CORNWALL**

ST MARY'S ISLES OF SCILLY TR21 0LS  
 Telephone: (01720) 422508 E-mail: ndean@duchyofcornwall.org

SCALE	DRAWN BY	DRAWING NO.	REV.
Shown@A3	ND	10/0852-03	0
DATE	CHECKED BY		
21.04.16	ND		

This drawing is copyright.  
 All materials and workmanship to comply with the current British Standards and codes of practice.  
 Contractors to check ALL dimensions. Work from figured dimensions ONLY. Report ANY discrepancy to Architect or Surveyor before proceeding.  
 IF IN ANY DOUBT ASK



**BLOCK PLAN - SCALE 1:500@A3**