


Handwood Painted to Match existing


P-16-051

HORIZONTAL CROSS SECTION  
OF DOUBLE GLAZED WINDOW  
HUNG ON WEIGHTS  
HAVING SNECK ON GLAZING BARS

RECEIVED BY THE  
PLANNING DEPARTMENT  
07 JUL 2016

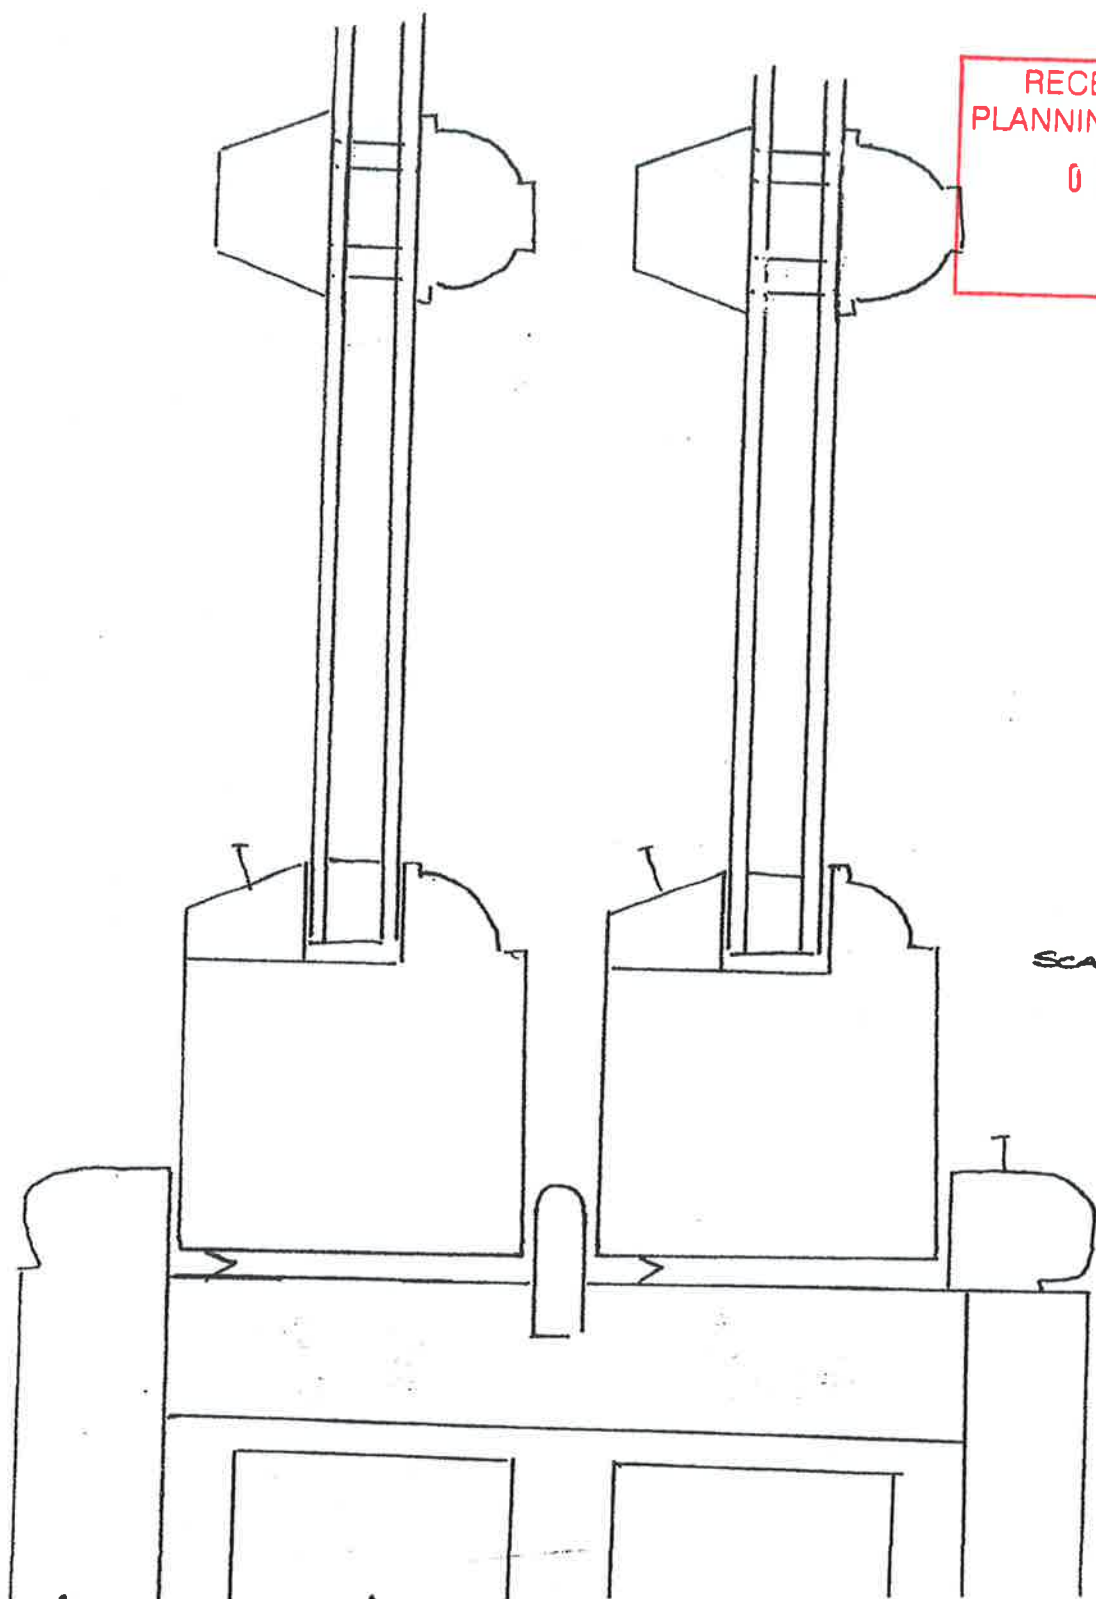


SCALE: 1:1.

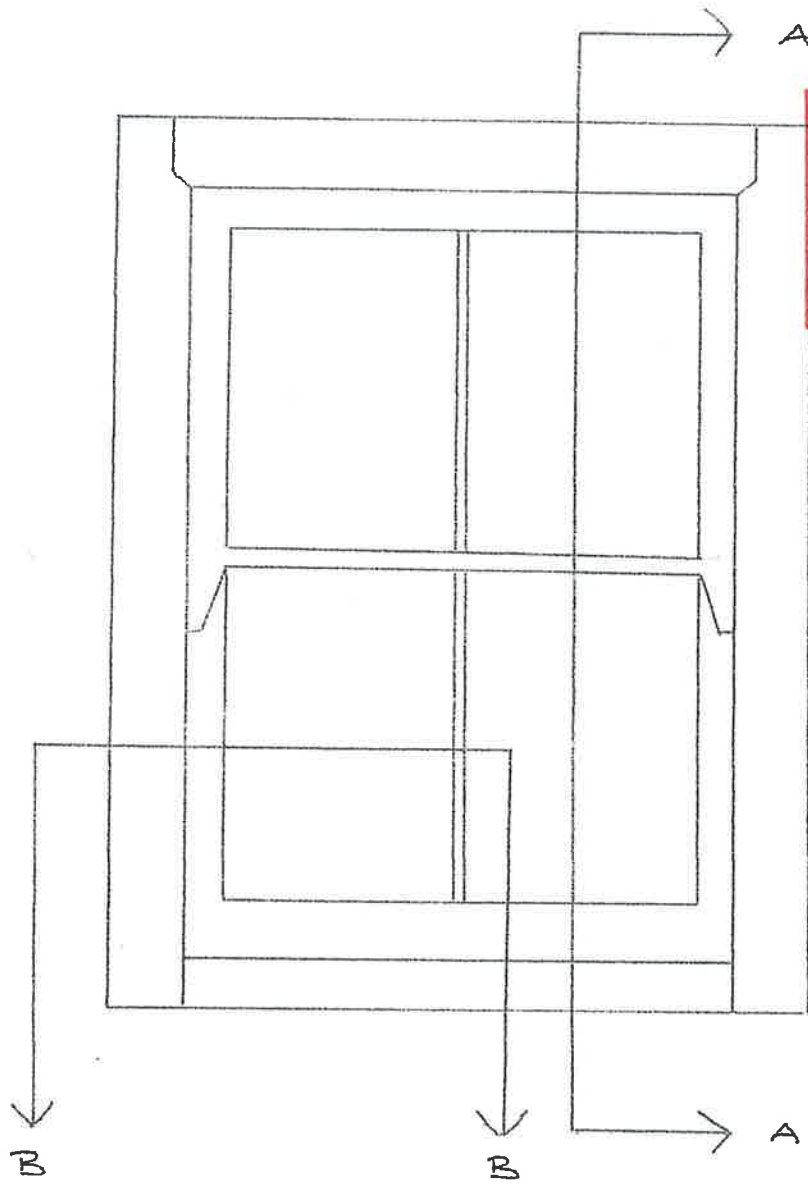


RECEIVED BY THE  
PLANNING DEPARTMENT  
07 JUL 2016

SCALE 1:10

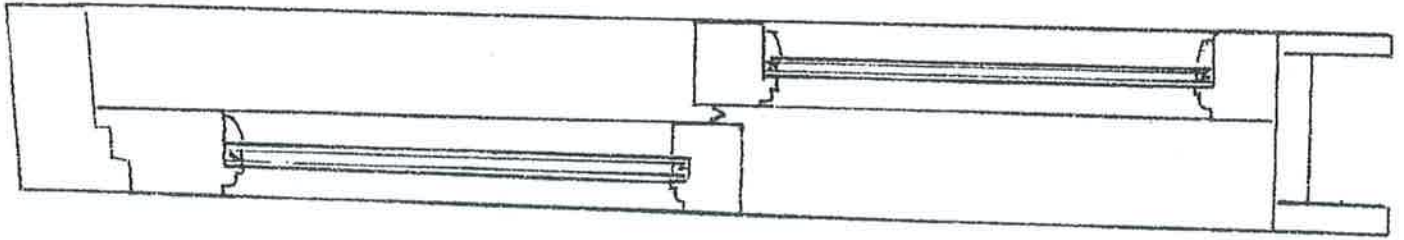


SECTION A-A

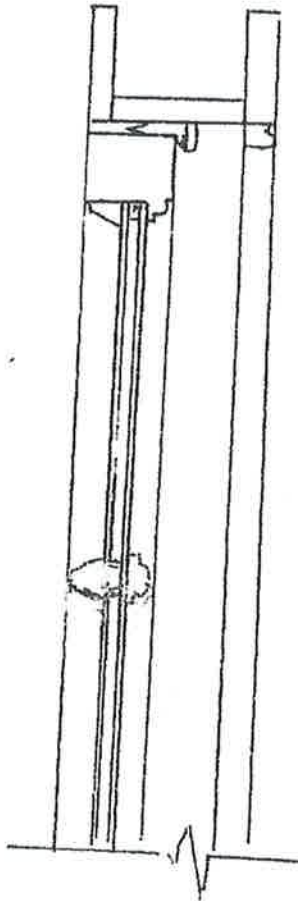

SECTION B-B

RECEIVED BY THE  
PLANNING DEPARTMENT  
07 JUL 2016

SCALE 1:5

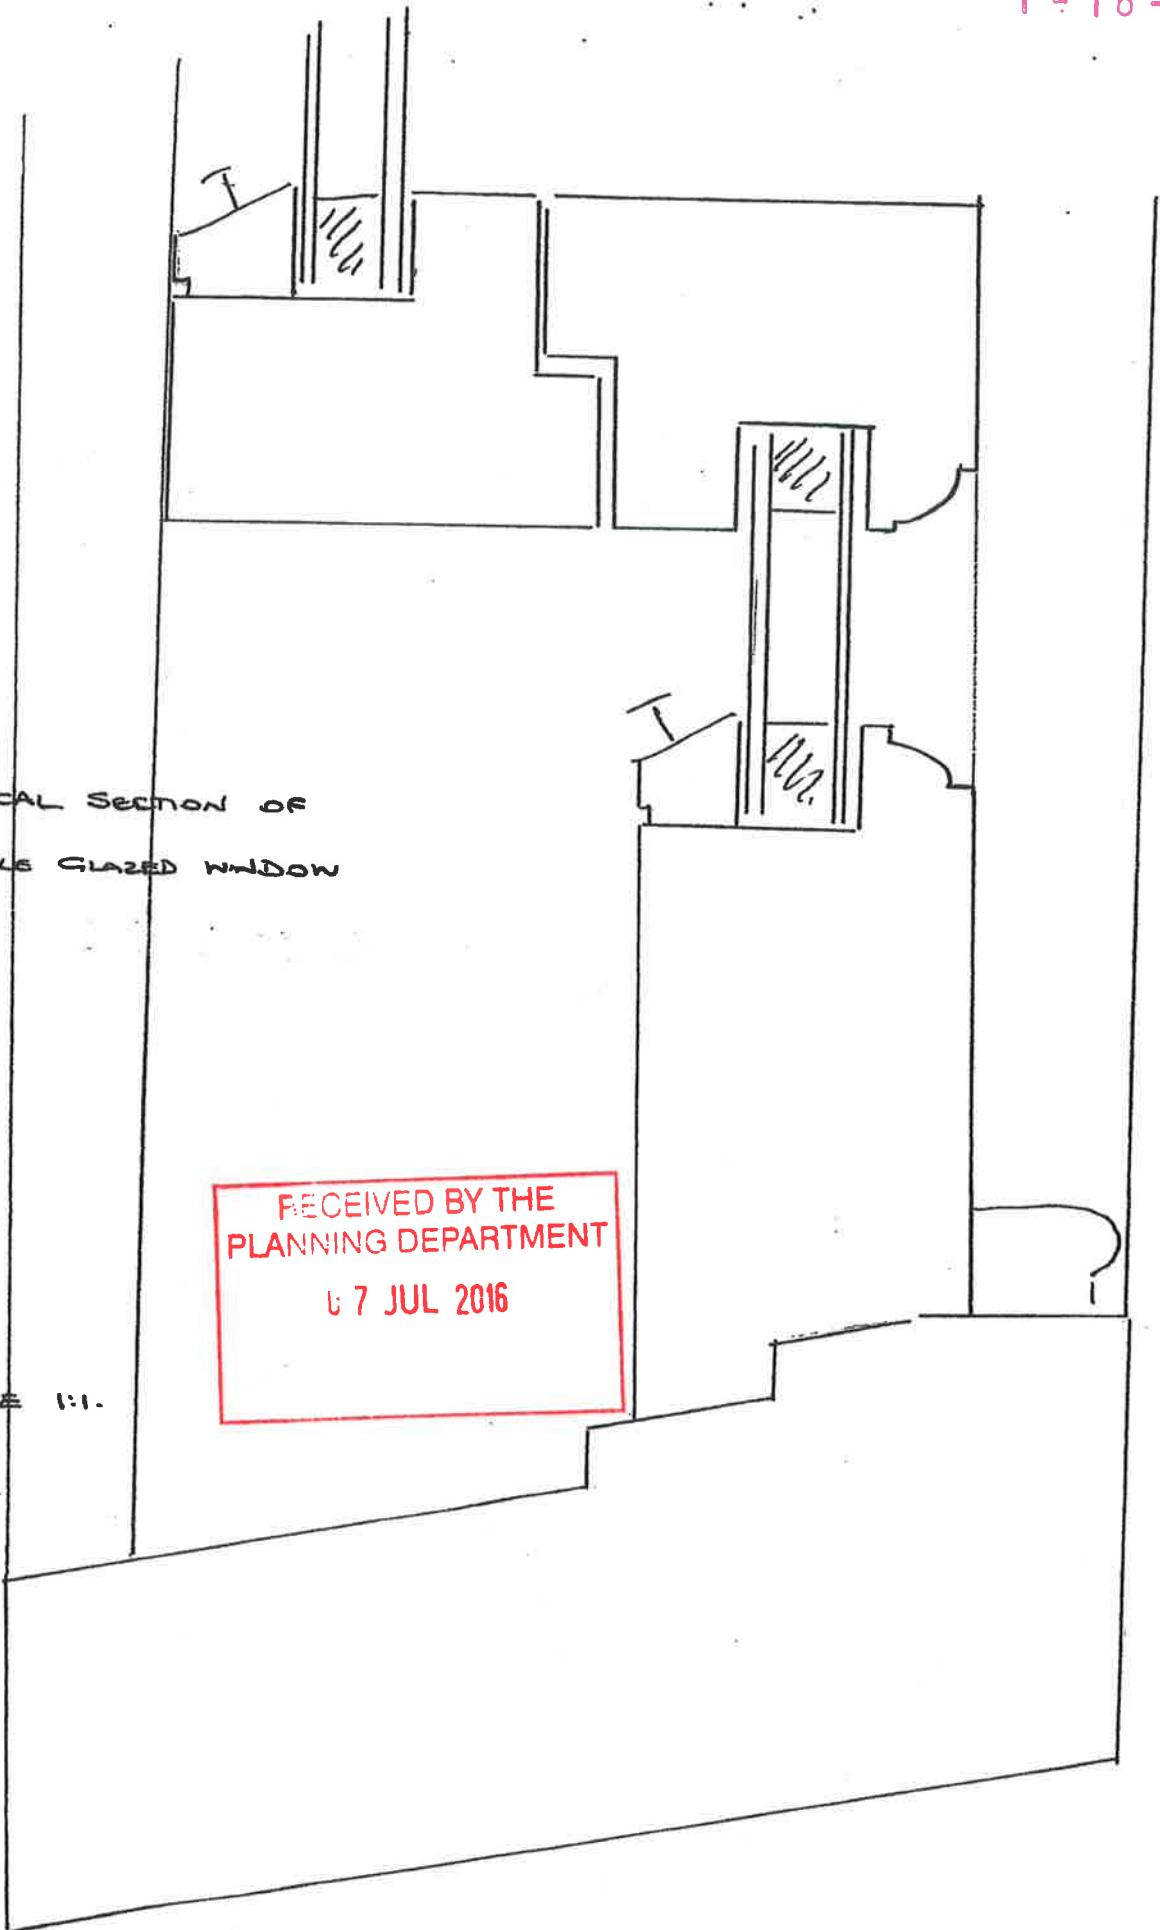

VERTICAL SECTION OF  
DOUBLE GLAZED WINDOW

RECEIVED BY THE  
PLANNING DEPARTMENT  
6 7 JUL 2016

SCALE 1:1.

# P.C. Green Building, Plumbing & Maintenance Contractors

2 Trinity Cottages  
St Mary's  
Isles of Scilly  
Cornwall  
TR21 0LS

Phone: 01720 423676  
Fax: 01720 423676  
Email: petergreenbuilding@hotmail.com





6-6-16


RE PIER House St Mary's I.O.S

front Door

Proposed front Door

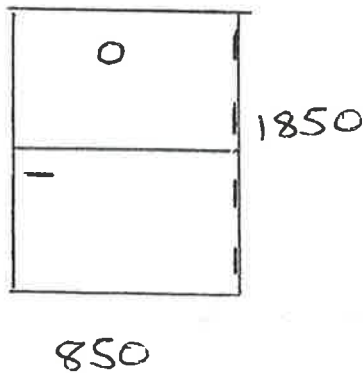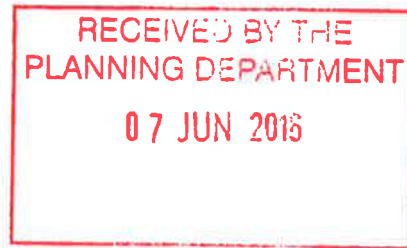

Existing stable door  
not original  
colour Black

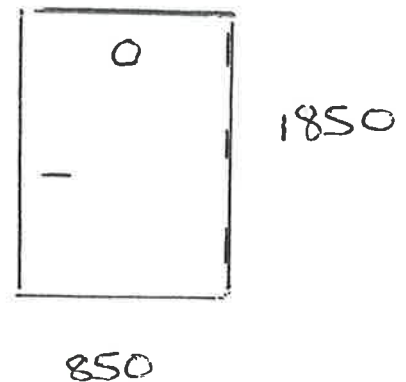

New Proposed  
colour Black  
Hardwood