

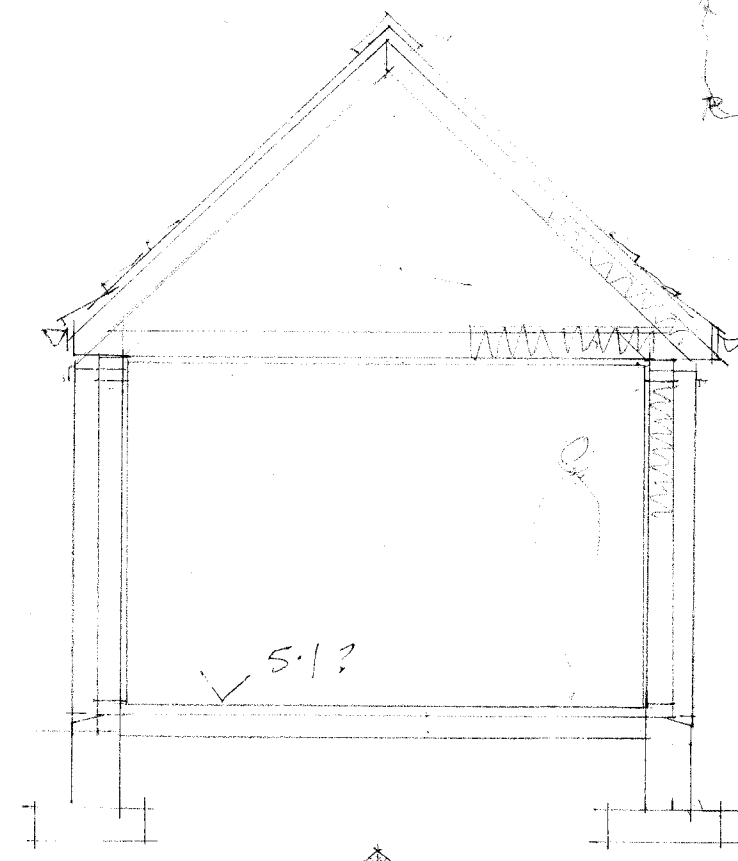
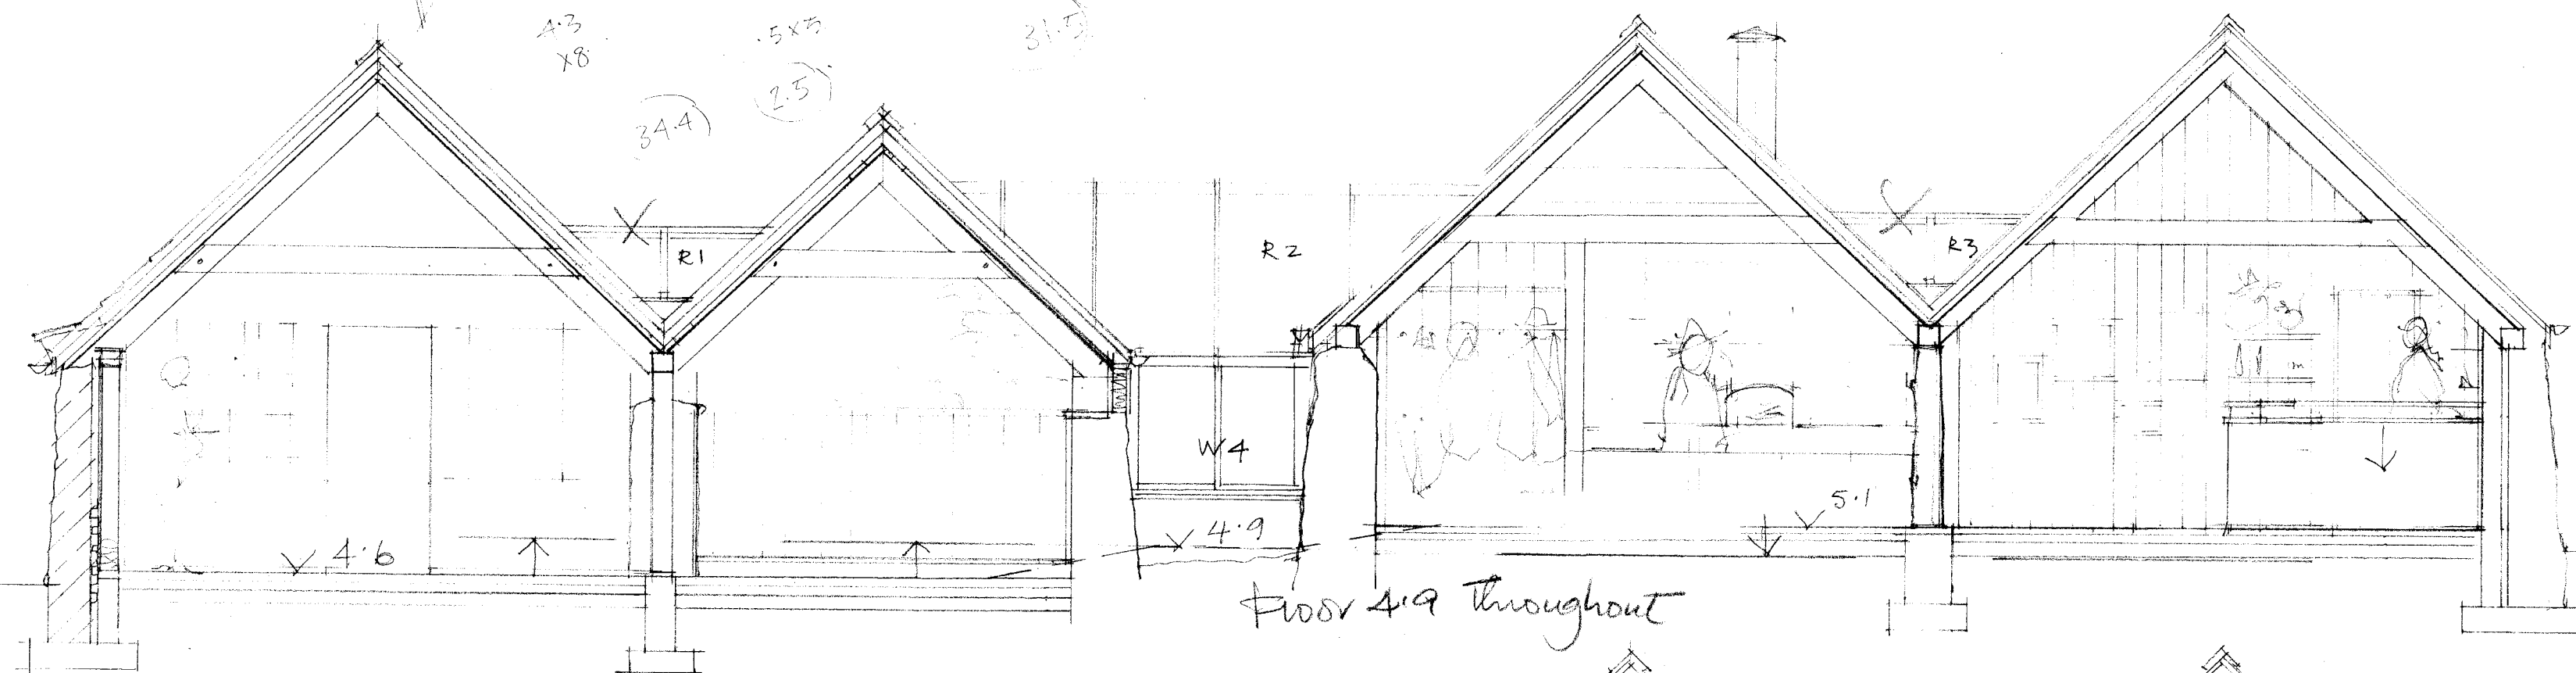
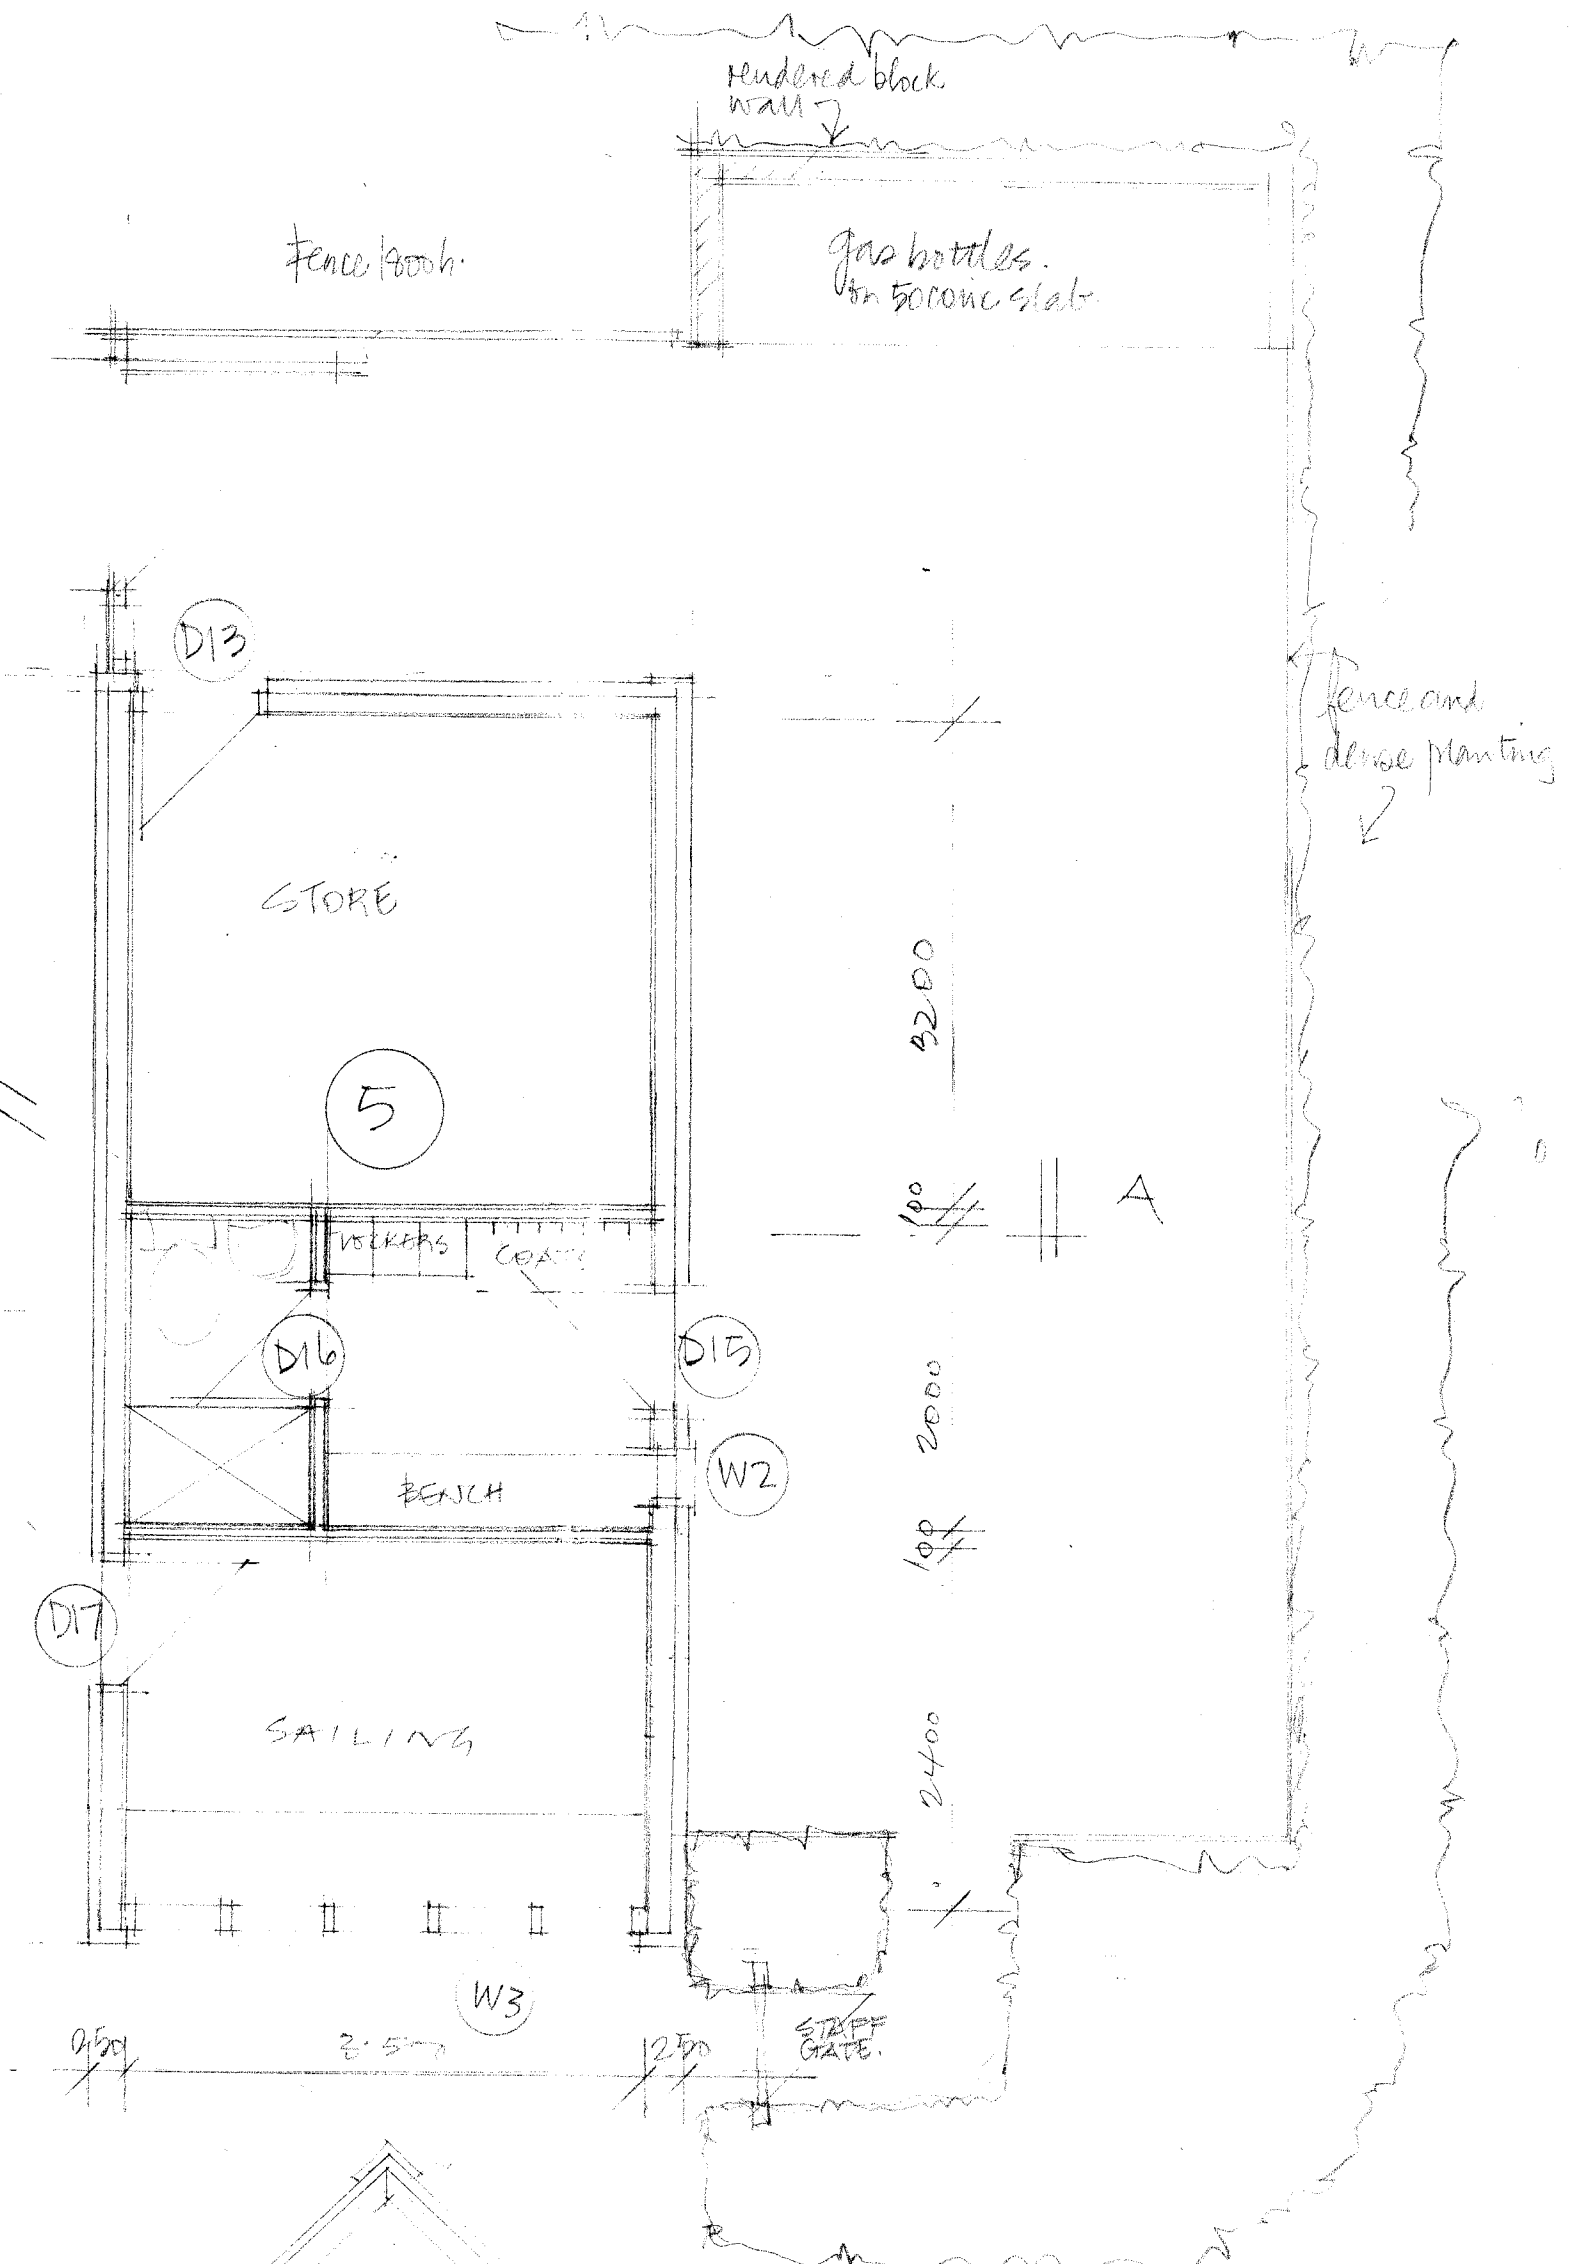



See detailed drawings of 1331 oven

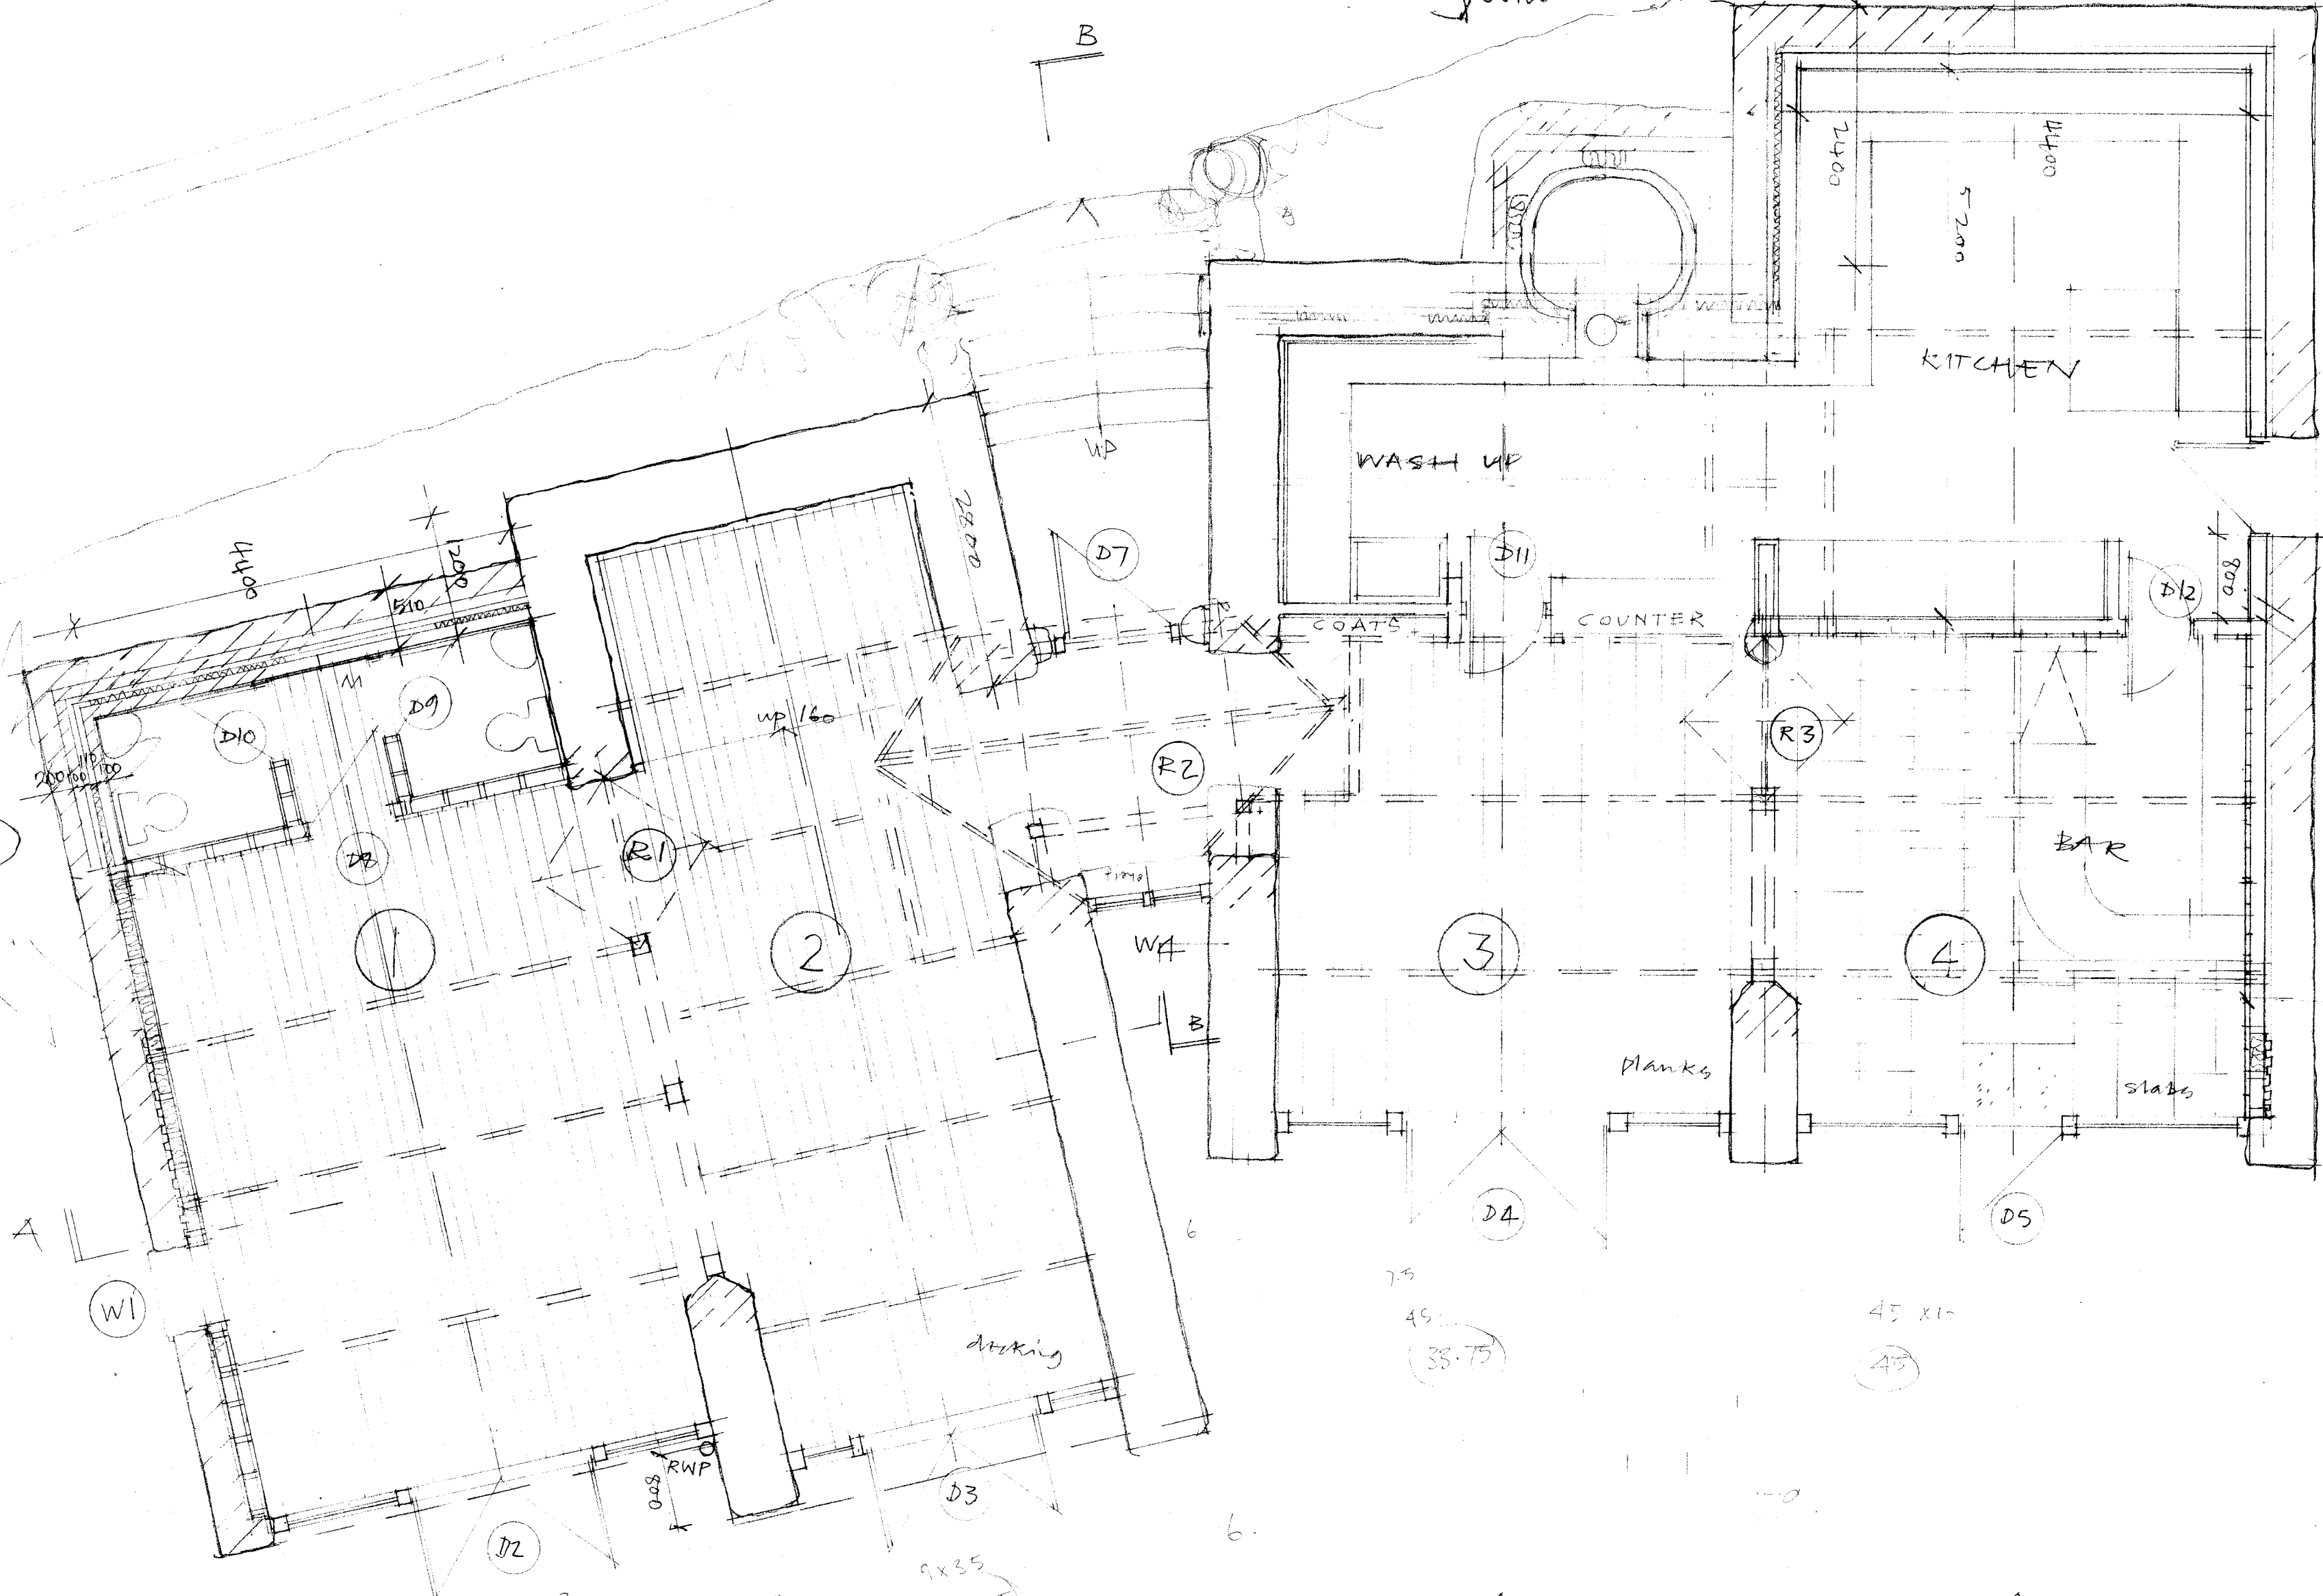


NB. this has not been completed by update A 16.2.10

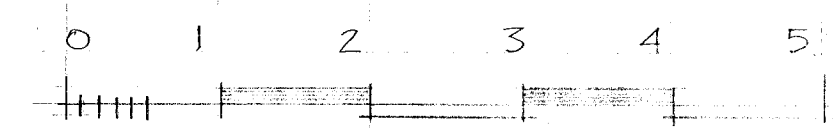

SECTION AA

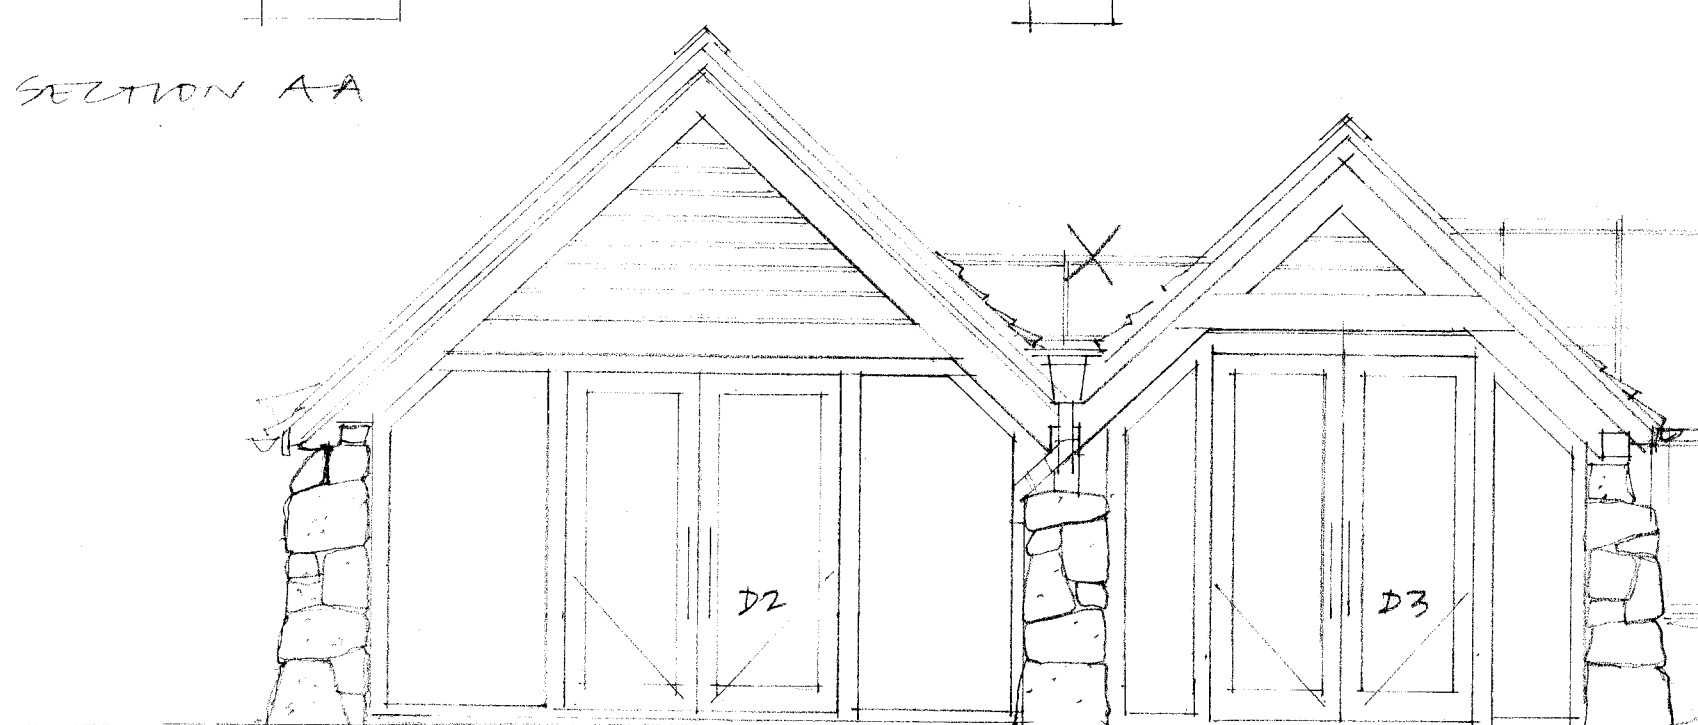


SEASIDE ELEVATION

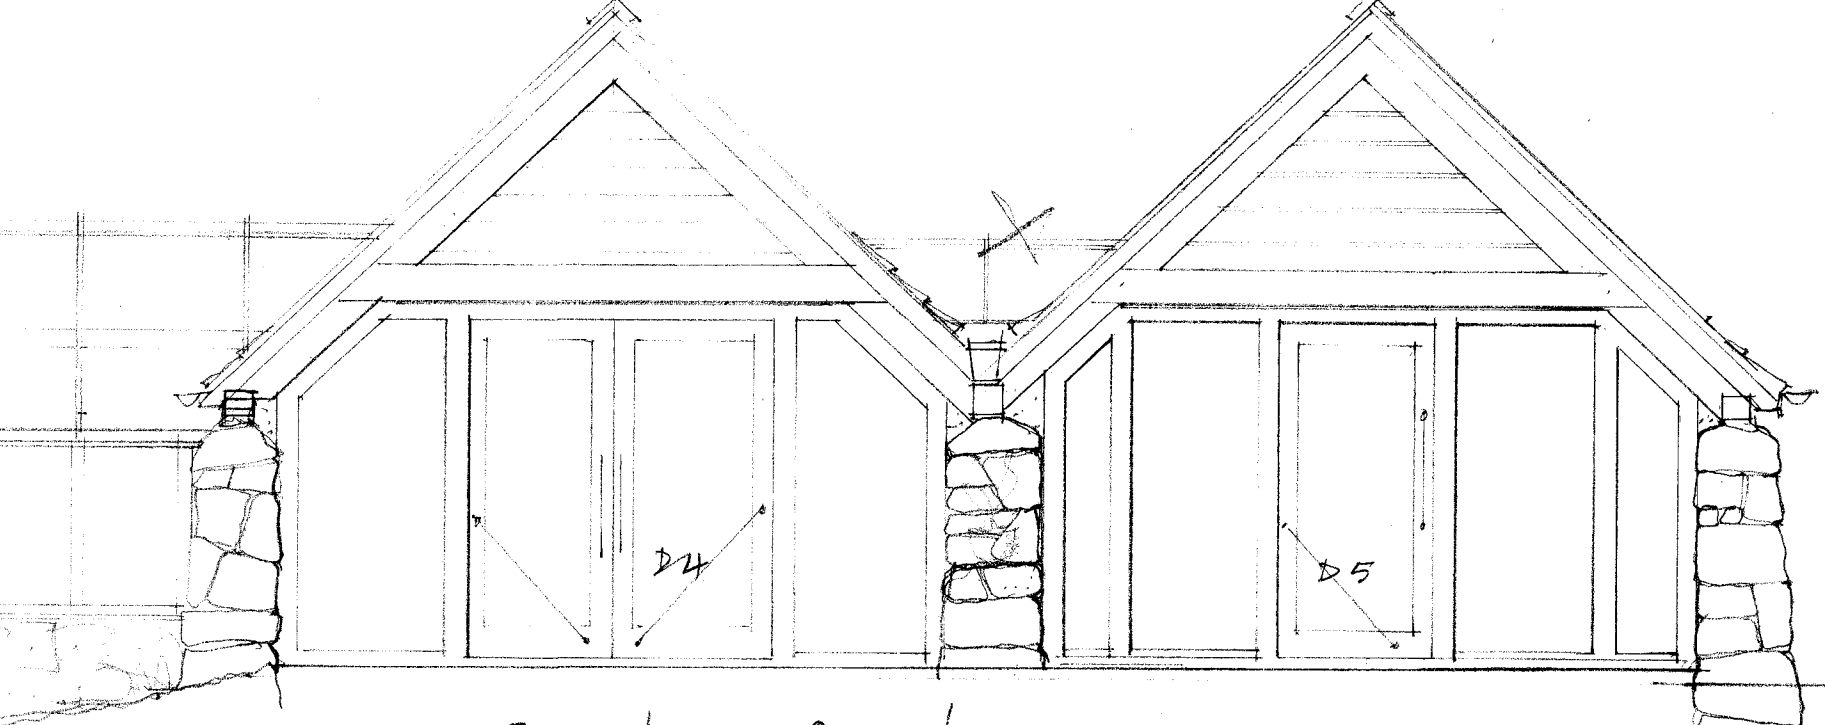


STRAIGHTENED

See dwg 3407/R10

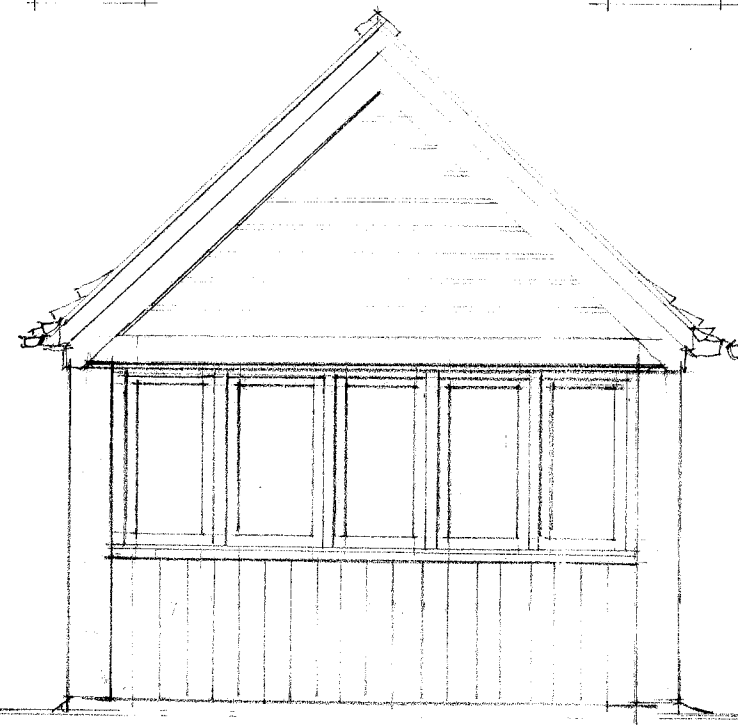

BUILDING 5

PROJECT: RUIN RESTAURANT  
 CLIENT: TRESKO ESTATE  
 TITLE: PLAN, SECTION & ELEVATION  
 SCALE: 1/10 @ A1 DRAWN: CK DATE: MAY 16  
 STATUS: SURVEY  
 DRAWING NUMBER: 3888-04

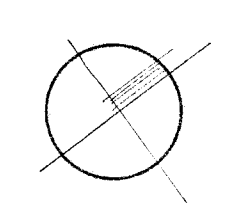

llewellyn harker

ARCHITECTS

Home Farm East Pennard architects@llewellynharker.com  
 Shepton Mallet BA4 6TT t 01749 860022 f 01749 860033