


RECEIVED BY THE
PLANNING DEPARTMENT

07 JUN 2016

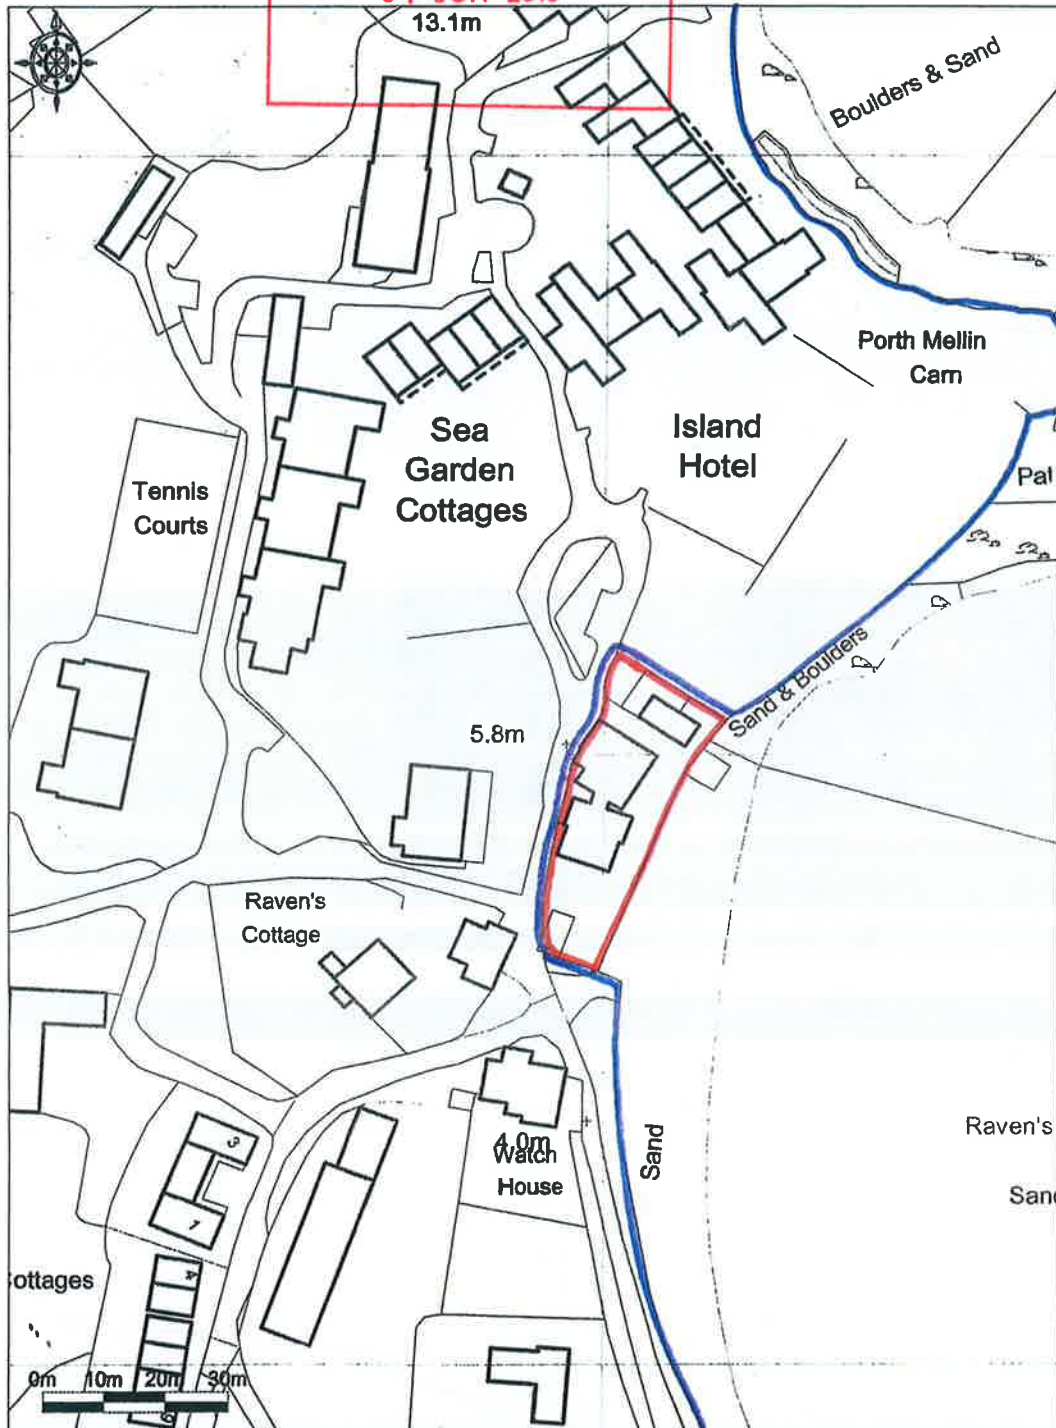

Ordnance Survey © Crown Copyright 2016, All rights reserved. Licence number 100022432.
Getmapping plc 2016. Plotmed Scale - 1:1250



RUIN RESTAURANT.
TRESCO ESTATE

LOCATION PLAN.
SCALE 1:1250. DRAWN DS.
DATE MAY 16.

DRAWING NUMBER 3888-07.

Ilewellyn
harker
ARCHITECTS

Home Farm East Pennard
Shepton Mallet BA4 6TT
01749 860022
architects@ilewellynharker.com