

P STUBBINGTON  
LAND SURVEYS LTD

THE MEAD  
DURLEY BROOK ROAD  
DURLEY  
SOUTHAMPTON  
HAMPSHIRE  
SO32 2AR  
TEL : 023 8060 1876  
MOBILE : -  
07973 348165  
EMAIL : -  
PAUL@PISLANDSURVEYS.COM

CONTRACT : - TREGARTHEN'S HOTEL  
HUGH TOWN  
ISLES OF SCILLY

TITLE : - ELEVATIONS 1 OF 3


SCALE : - 1:100 @A1

DRAWING NO. 4926/10


DATE : - MARCH 2015

SURVEYOR : - PS


NOTES:  
LEVELS RELATE TO O.S. DATUM

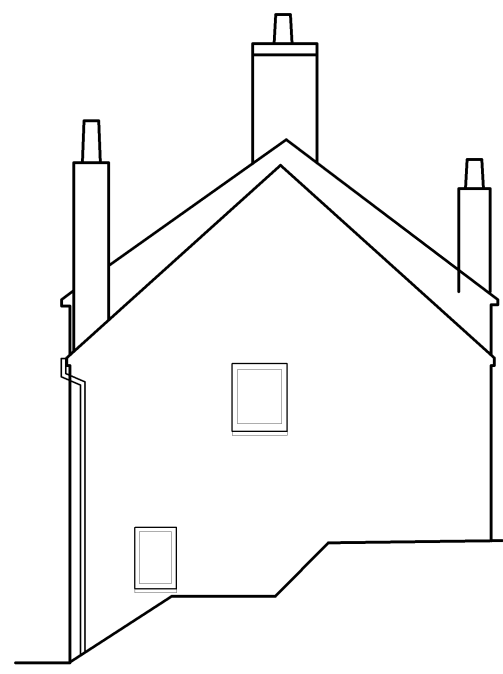


5.00m DATUM  
ELEVATION 1

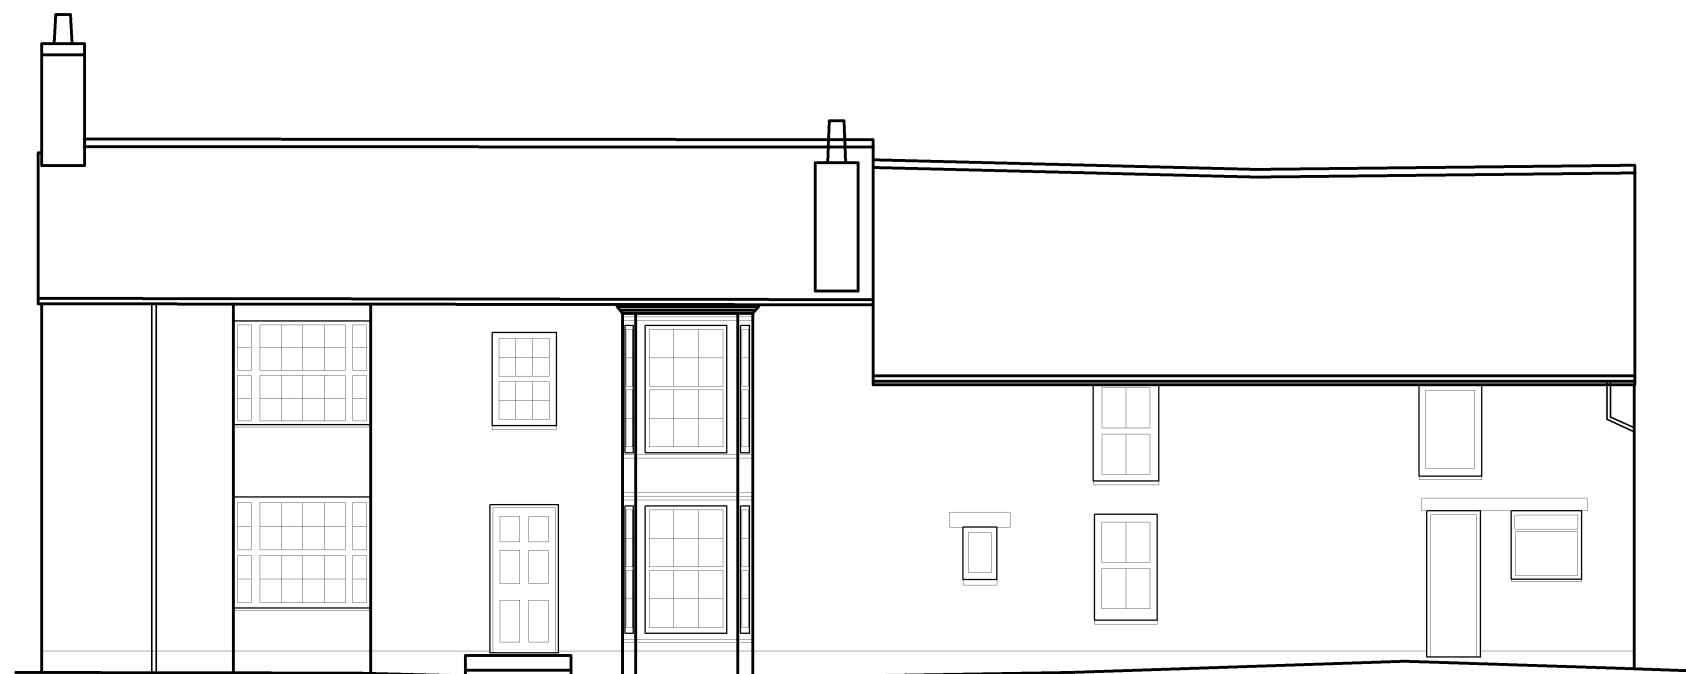

5.00m DATUM  
ELEVATION 2

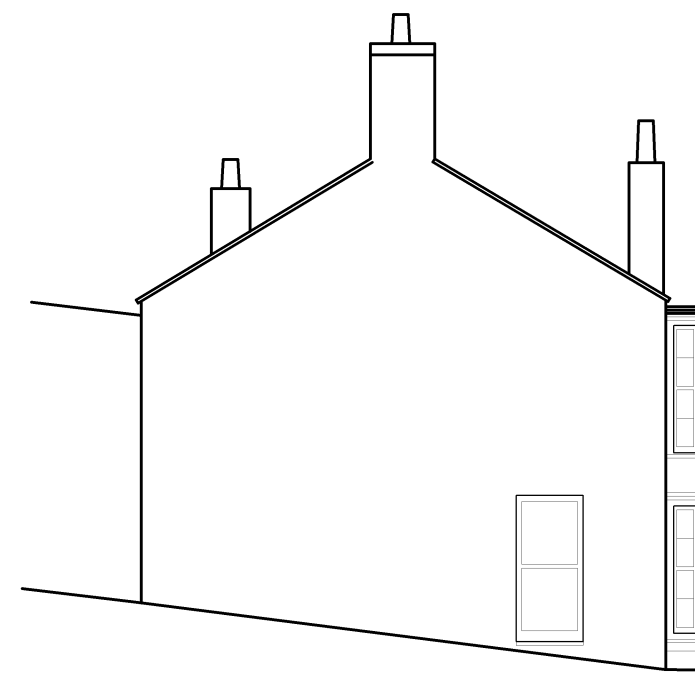


5.00m DATUM  
ELEVATION 3

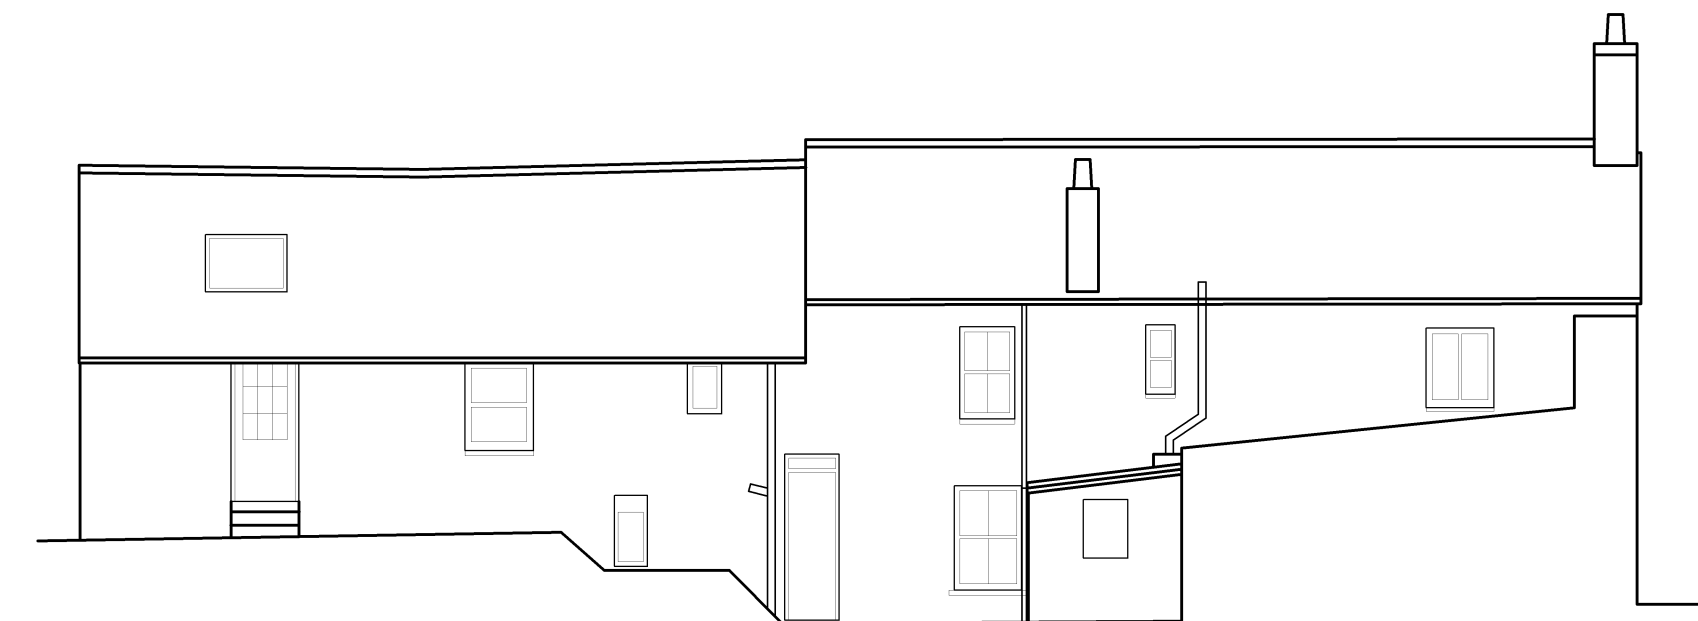

5.00m DATUM  
ELEVATION 4



5.00m DATUM  
ELEVATION 5

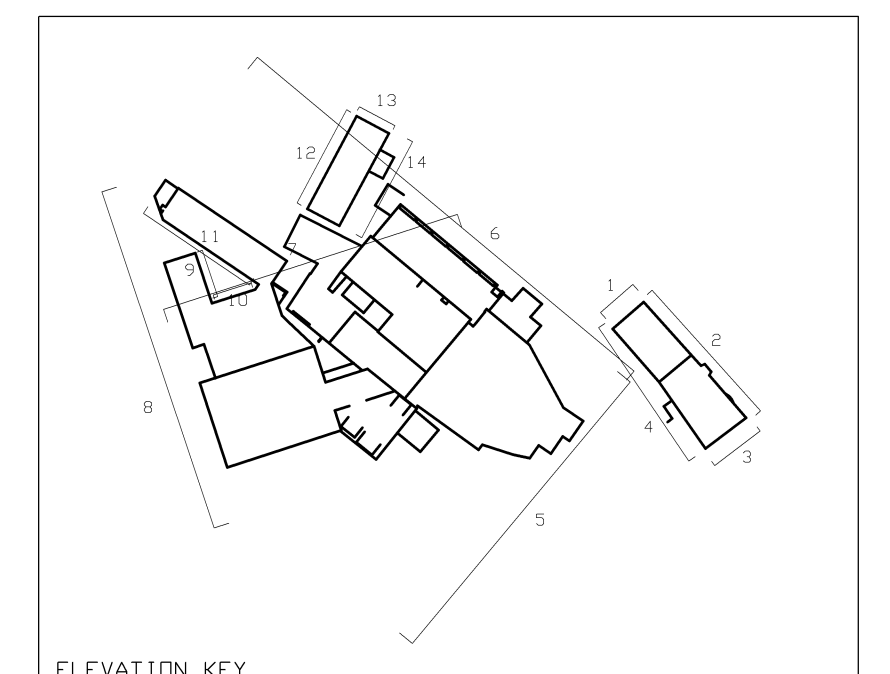

ELEVATION KEY

