


TREGARTHEN'S HOTEL, HUGH TOWN, ISLES OF SCILLY LANDSCAPE AND VISUAL APPRAISAL

APPENDIX 3 DRAWINGS


FOR
TREGARTHEN'S HOTEL LTD

MAY 2016

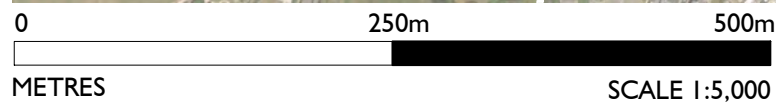

(c) Getmapping plc 2015

NOTES:
This drawing should not be scaled.
This drawing is subject to copyright.

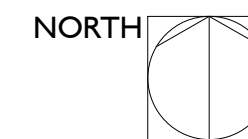

rev	description	date	by	chk
	drawing number			revision
	622-A3_01			
	scale	date	drawn	checked
	1:5,000@A3	MAY 2016	WD	CB


drawing title
**STUDY AREA AND
VIEWPOINT LOCATIONS PLAN**

project
TREGARTHEN'S HOTEL






client
TREGARTHEN'S HOTEL LTD

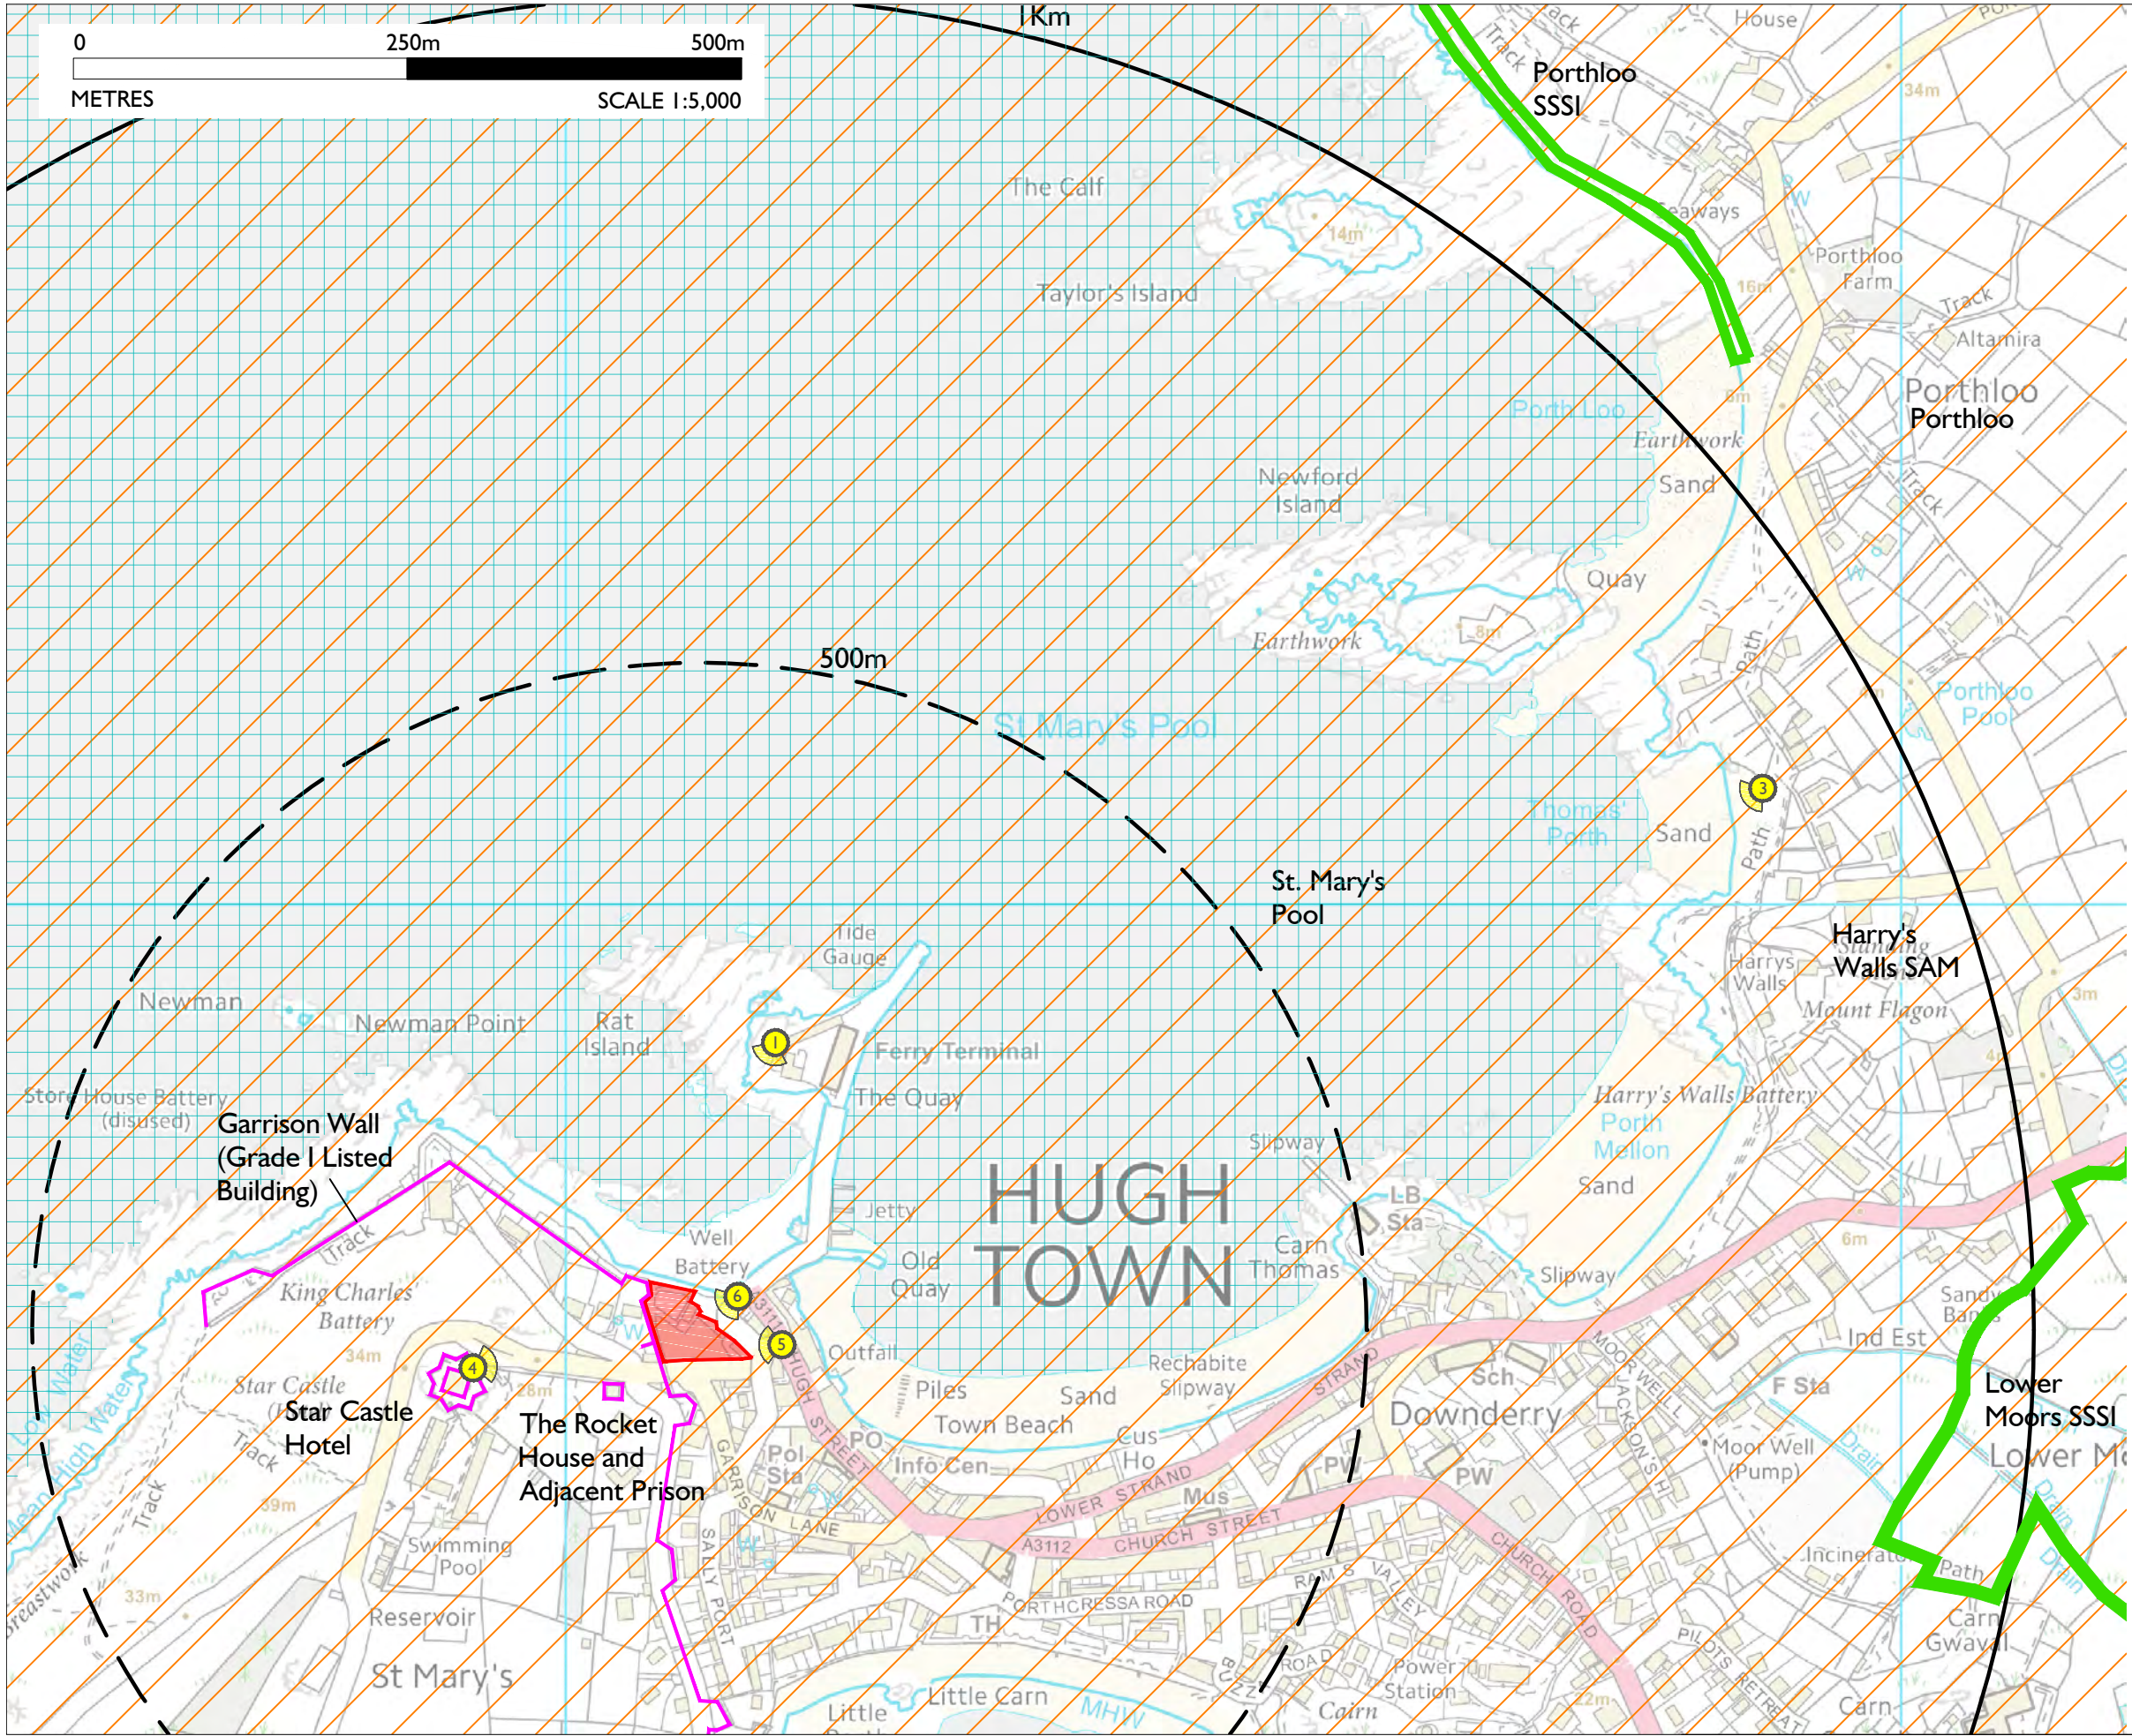

WYNDHAM HOUSE, 65 THE CLOSE, SALISBURY SP1 2EN
TEL: 01722 340140 E-MAIL: DESIGN@INDIGOLANDSCAPE.CO.UK
WWW.INDIGOLANDSCAPE.CO.UK
INDIGO LANDSCAPE ARCHITECTS LIMITED



NOTES:
 This drawing is subject to copyright.
 Ordnance Survey © Crown Copyright 2015. All rights reserved.
 Licence number 10002432

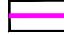
- KEY
-  Application site
 -  Isles of Scilly AONB / Conservation Area (Island Wide)
 -  Special Area of Conservation
 -  SSSI (Lower Moors)
 -  Grade I Listed Buildings
- For the extent of SAMs and location of Grade II/II* Listed Buildings refer to Heritage Statement and Archaeological DBA by CGMS Consulting

rev	description	date	by	chk
	drawing number			revision
	622-A3_02			
	scale	date	drawn	checked
	1:5,000@A3	JUN2016	WD	CB


SITE CONTEXT & DESIGNATIONS PLAN

project
TREGARTHEN'S HOTEL

client
TREGARTHEN'S HOTEL LTD

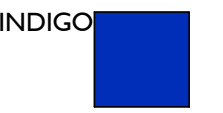

WYNDHAM HOUSE, 65 THE CLOSE, SALISBURY SP1 2EN
 TEL: 01722 340140 E-MAIL: DESIGN@INDIGOLANDSCAPE.CO.UK
 WWW.INDIGOLANDSCAPE.CO.UK
 INDIGO LANDSCAPE ARCHITECTS LIMITED

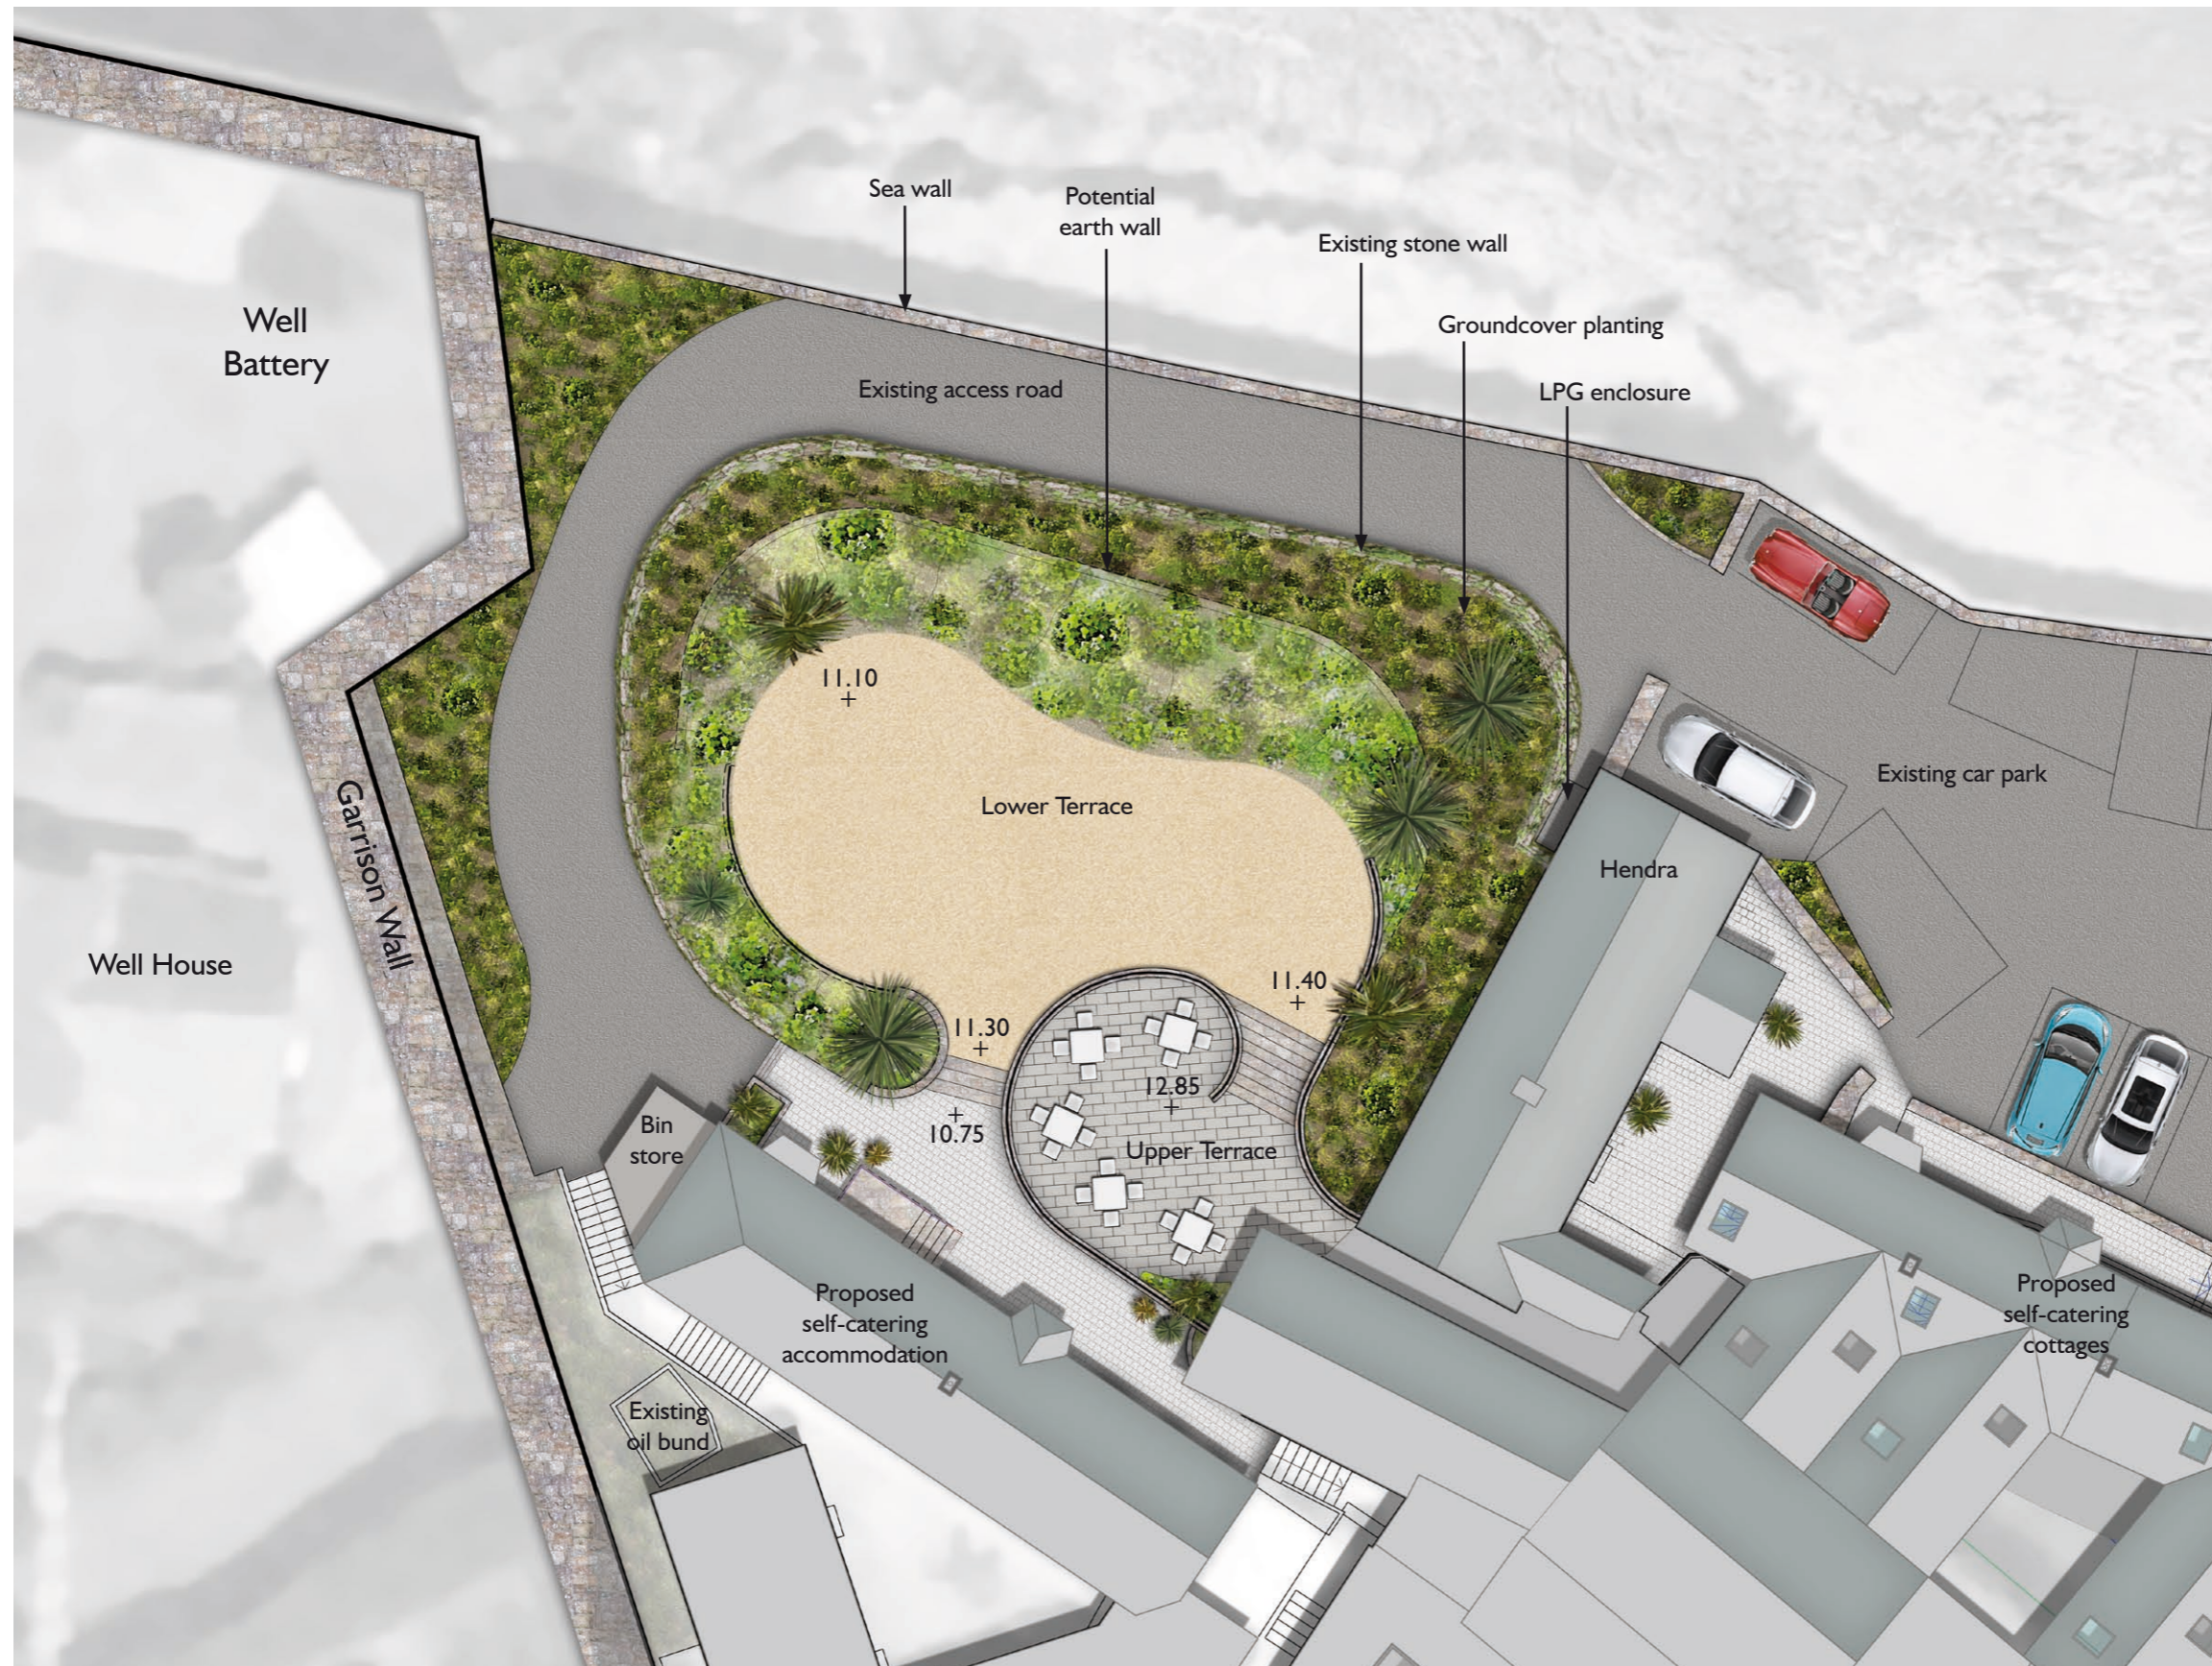

KEY

11.20 + Indicative levels

NOTES:
This drawing should not be scaled.



rev	description	date	by	chk
drawing number				
622-A3_03				
scale				
1:200@A3 JUN16				
drawing title				
PROPOSED TERRACED GARDENS LAYOUT				
project				
TREGARTHEN'S HOTEL HUGH TOWN, ISLES OF SCILLY				
client				
TREGARTHEN'S HOTEL LTD				

drawing title
PROPOSED TERRACED GARDENS LAYOUT

project
TREGARTHEN'S HOTEL HUGH TOWN, ISLES OF SCILLY

client
TREGARTHEN'S HOTEL LTD



WYNDHAM HOUSE, 65 THE CLOSE, SALISBURY SP1 2EN
 TELEPHONE 01722 340140, FAX 01722 334113
 E-MAIL: DESIGN@INDIGOLANDSCAPE.CO.UK
 WWW.INDIGOLANDSCAPE.CO.UK
 INDIGO LANDSCAPE ARCHITECTS LIMITED

