

SCHEDULE OF AREAS:



1 Bed Holiday Let
 Unit 1 - 38.0m² (409.0ft²)
 Unit 3 - 47.0m² (505.9ft²)

2 Bed Holiday Let
 Unit 4 - 71.5m² (769.6ft²)
 Unit 5 - 66.3m² (713.6ft²)
 Unit 6 - 60.9m² (655.5ft²)
 Unit 7 - 73.8m² (794.4ft²)
 Unit 8 - 71.6m² (770.7ft²)

3 Bed Holiday Let
 Unit 2 - 94.9m² (1021.5ft²)

Staff
 Apartment - 40.5m² (435.9ft²)
 Studio - 26.0m² (279.9ft²)

New Accommodation Added To Existing Buildings
 Gibson - 6.8m² (73.2ft²)
 Dining room - 3.2m²

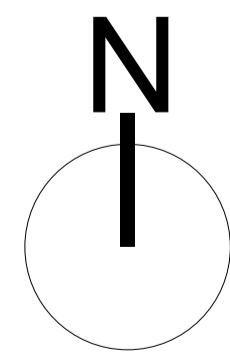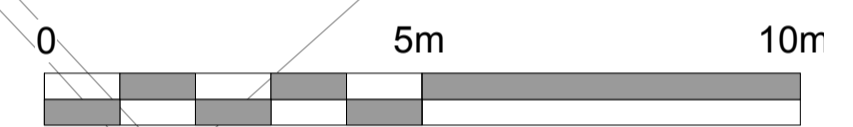

PLANNING

Tregarthen Hotel
 Isles of Scilly

Proposed Lower Level

Scale: 1:100 @ A1 (1:200 @ A3)

Drawing No: 1156 / **PL04**

The Boat Shed, Michael Browning Way
 Exeter EX2 8DD
 01392 438051 mail@g-a.uk.com

grainge architects