



0.00m DATUM
SECTION 1

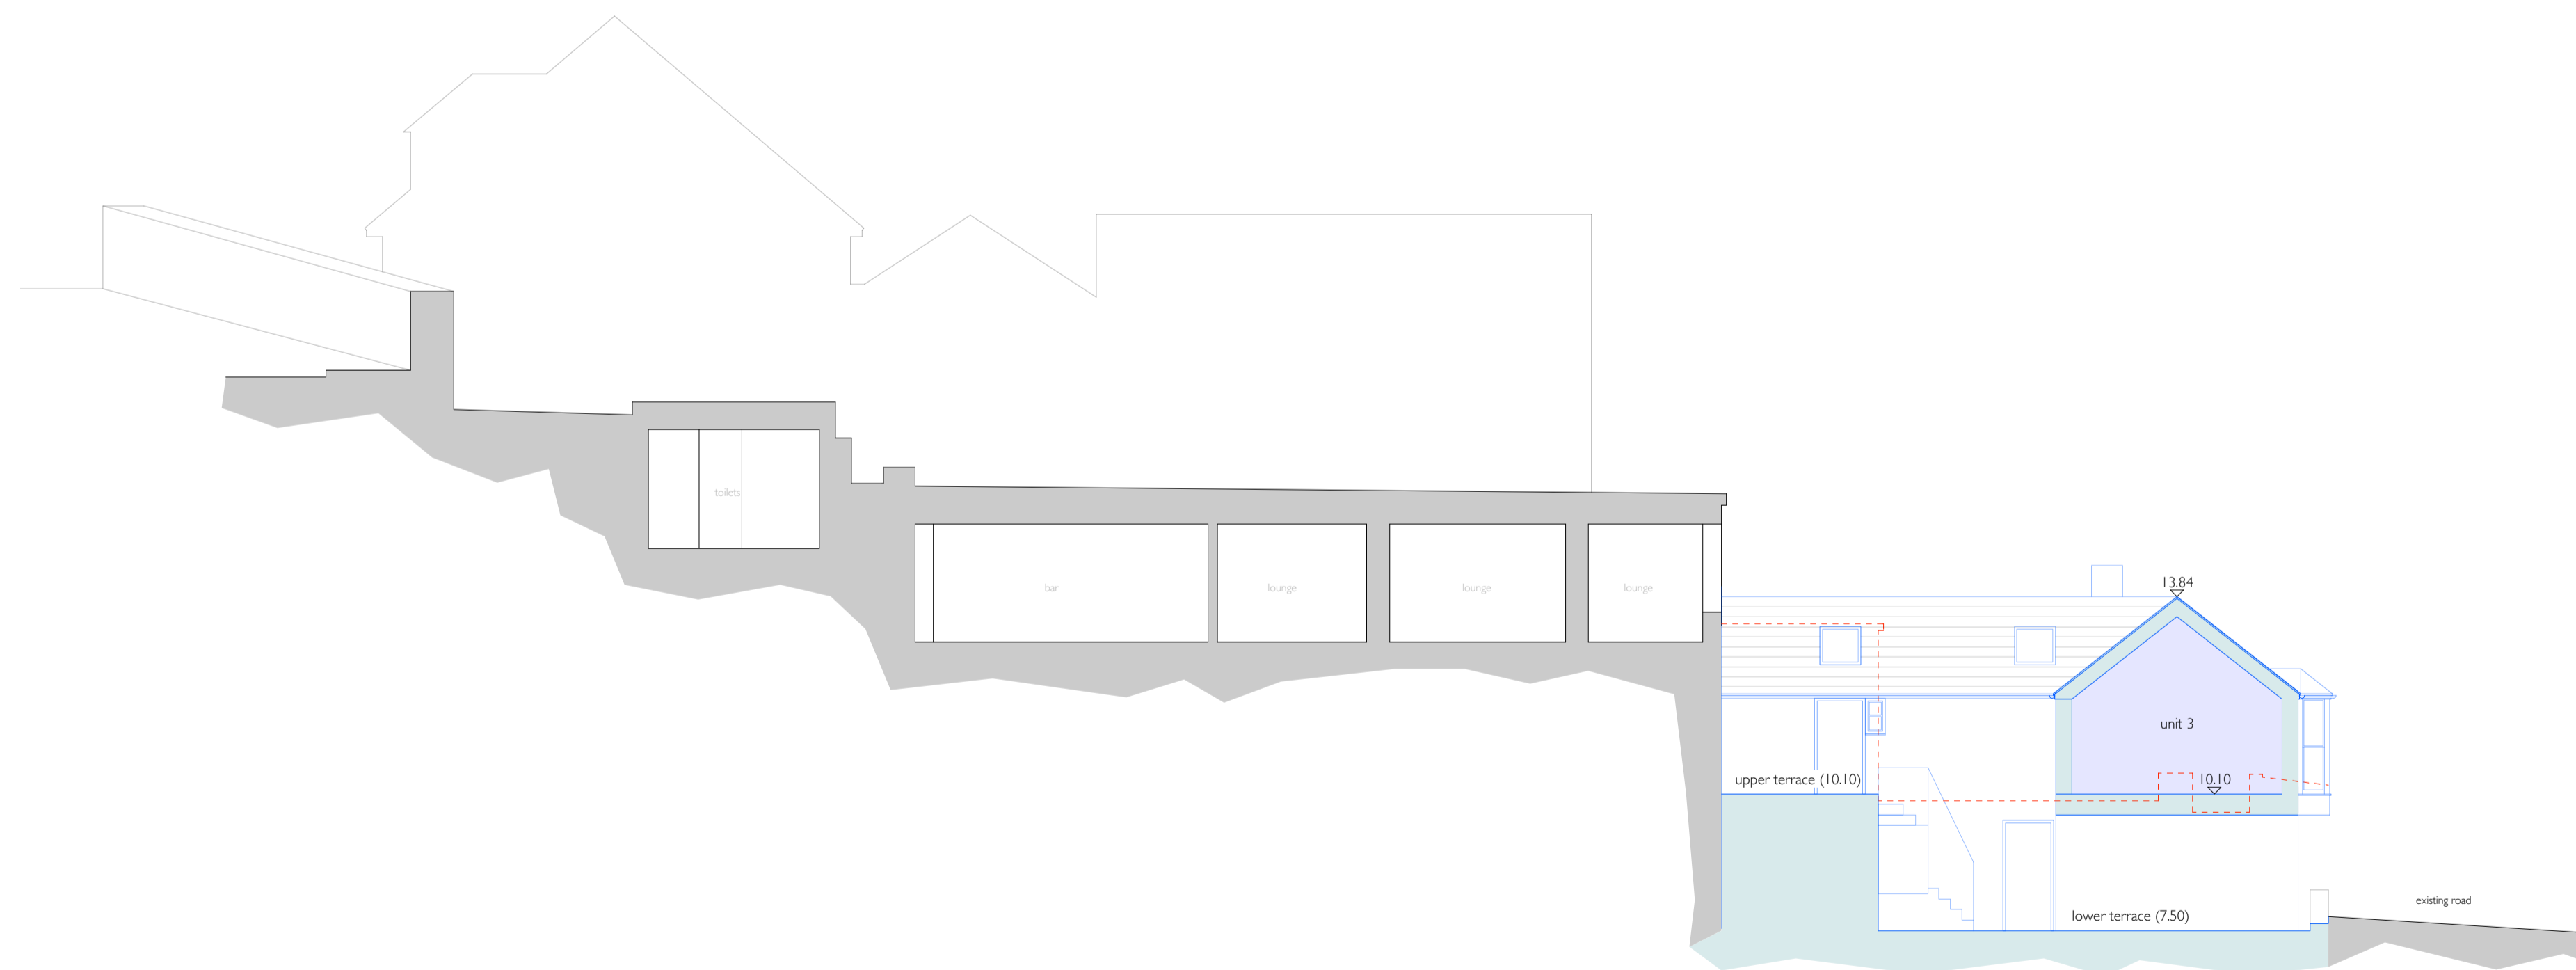

0.00m DATUM
SECTION 2

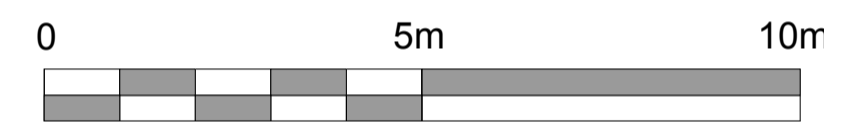

Rev	Date	Description	Author
A	11.07.16	First floor bay window to Unit 1 omitted following planning comments. New pitched roof to Units 7 & 8 omitted - existing flat roof with parapet retained.	

PLANNING

Tregarthen Hotel
Isles of Scilly

Proposed Sections 1 & 2

Scale: 1:100 @ A1 (1:200 @ A3)

Drawing No: 1156 / PL10 rev A

The Boat Shed, Michael Browning Way
Exeter EX2 8DD
01392 438051 mail@g-a.uk.com