



0.00m DATUM
SECTION 1

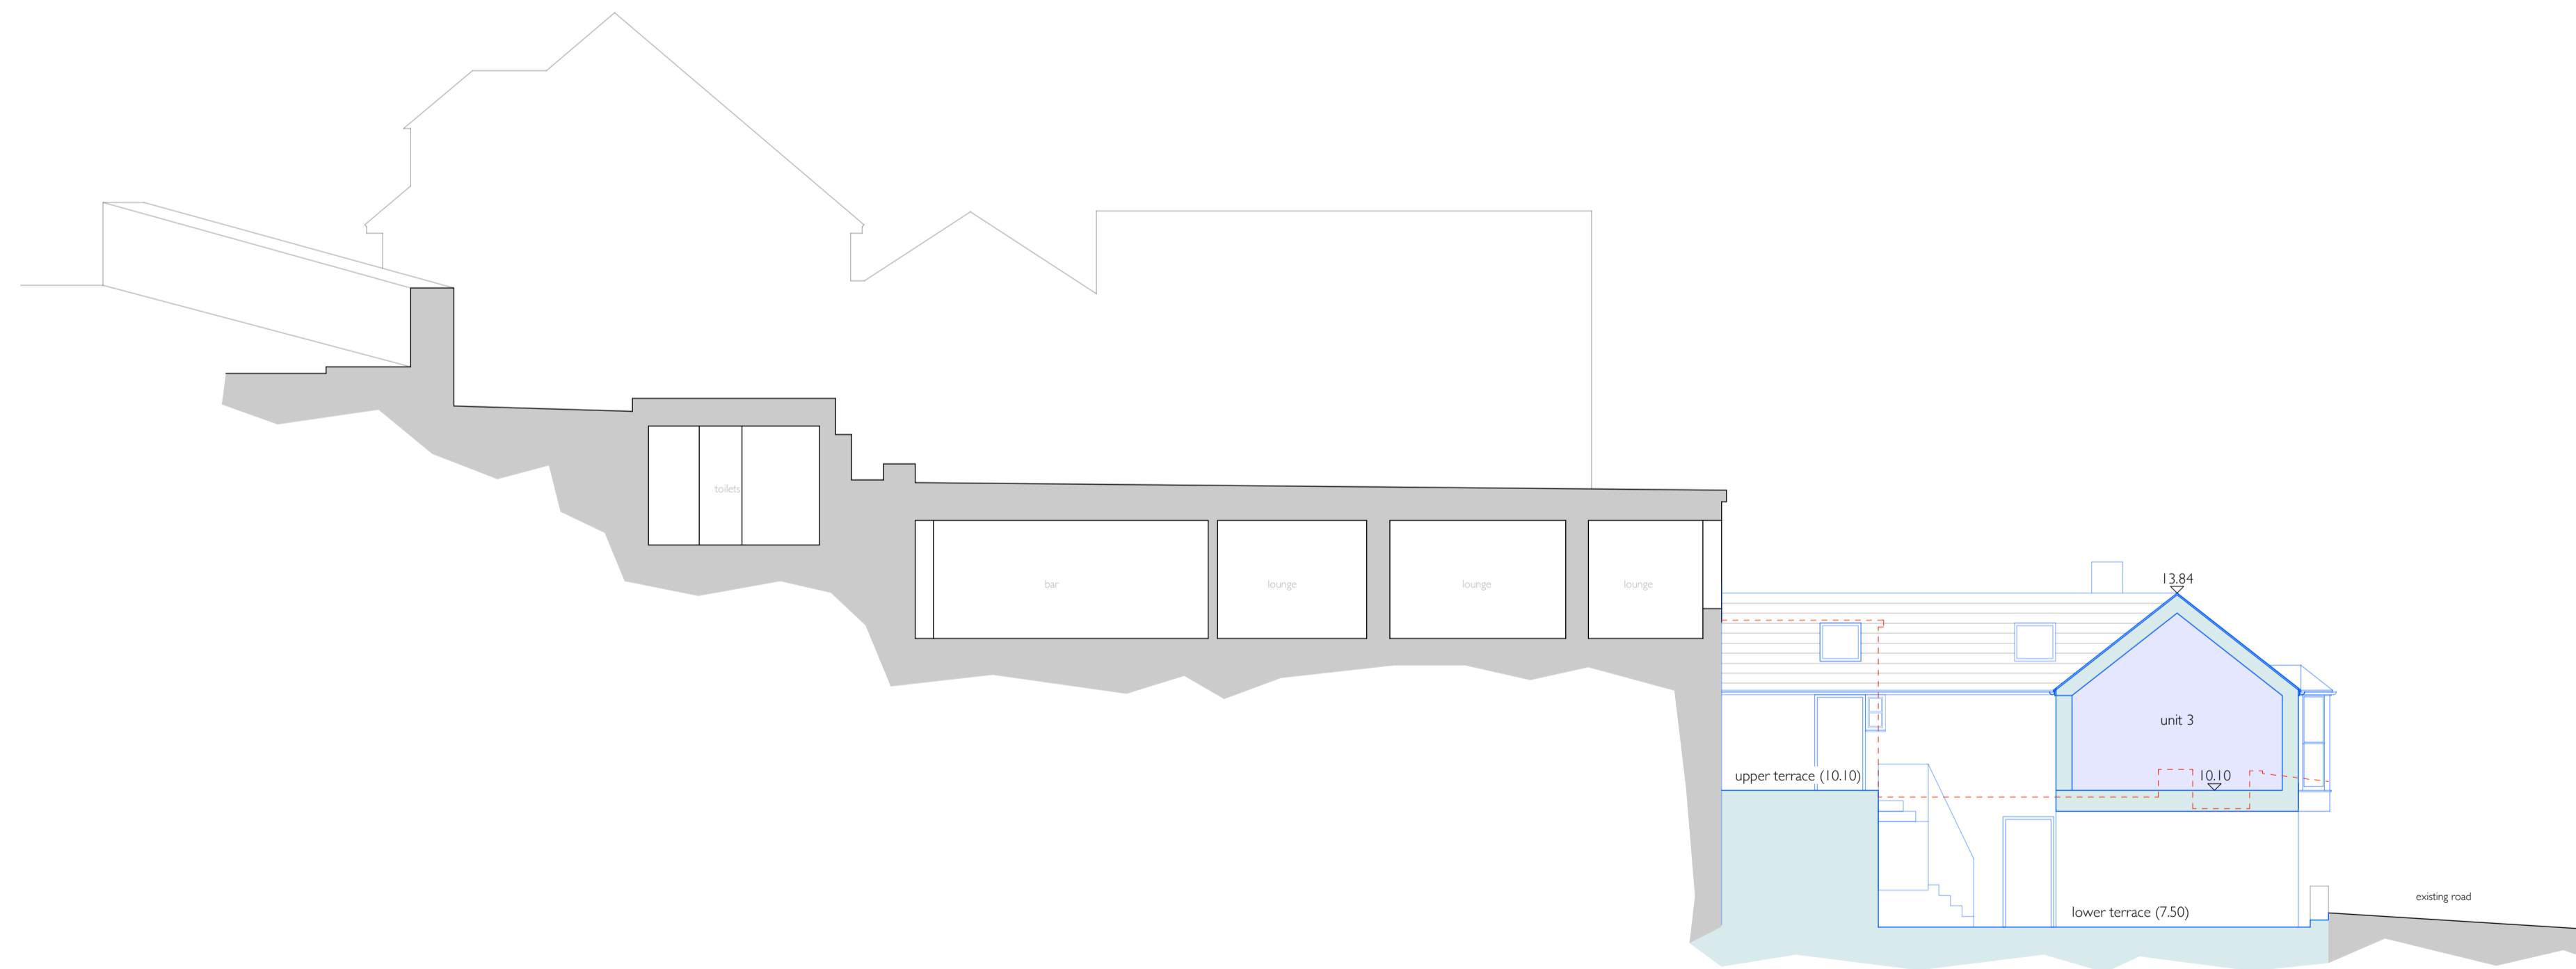

0.00m DATUM
SECTION 2

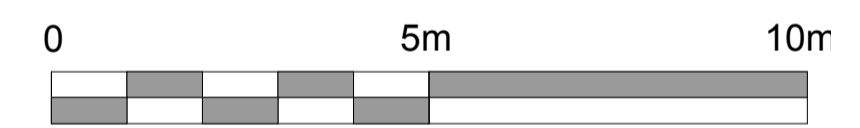

PLANNING

Tregarthen Hotel
Isles of Scilly

Proposed Sections 1&2

Scale: 1:100 @ A1 (1:200 @ A3)

Drawing No: 1156 / **PL10**

The Boat Shed, Michael Browning Way
Exeter EX2 8DD
01392 438051 mail@g-a.uk.com

grainge
architects