



0.00m DATUM
SECTION 3

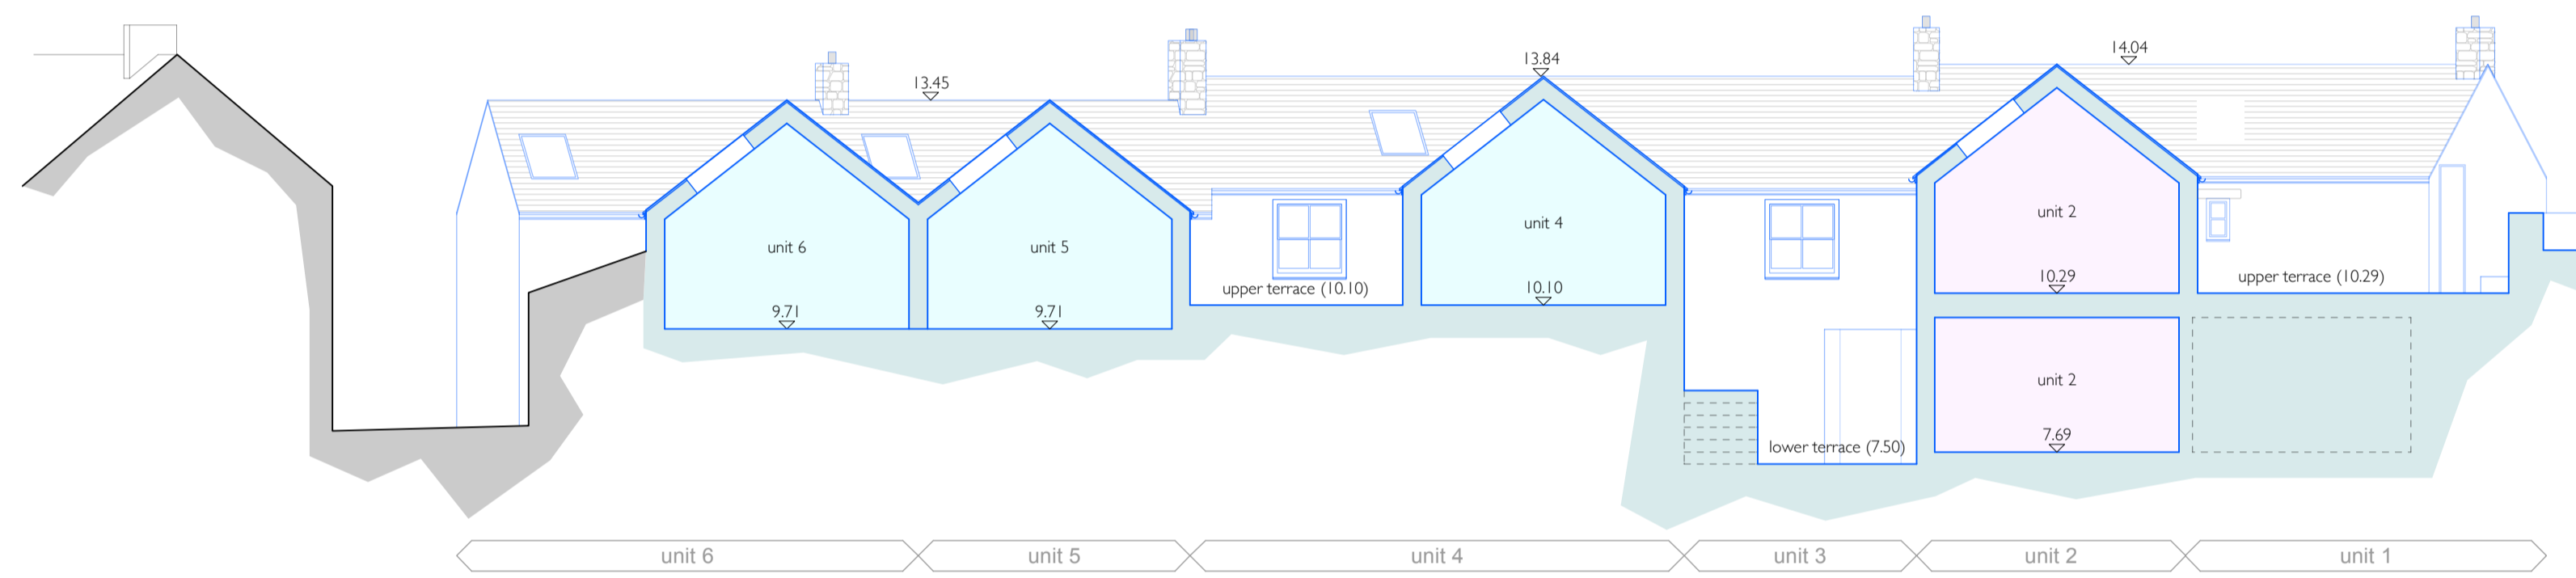

0.00m DATUM
SECTION 4

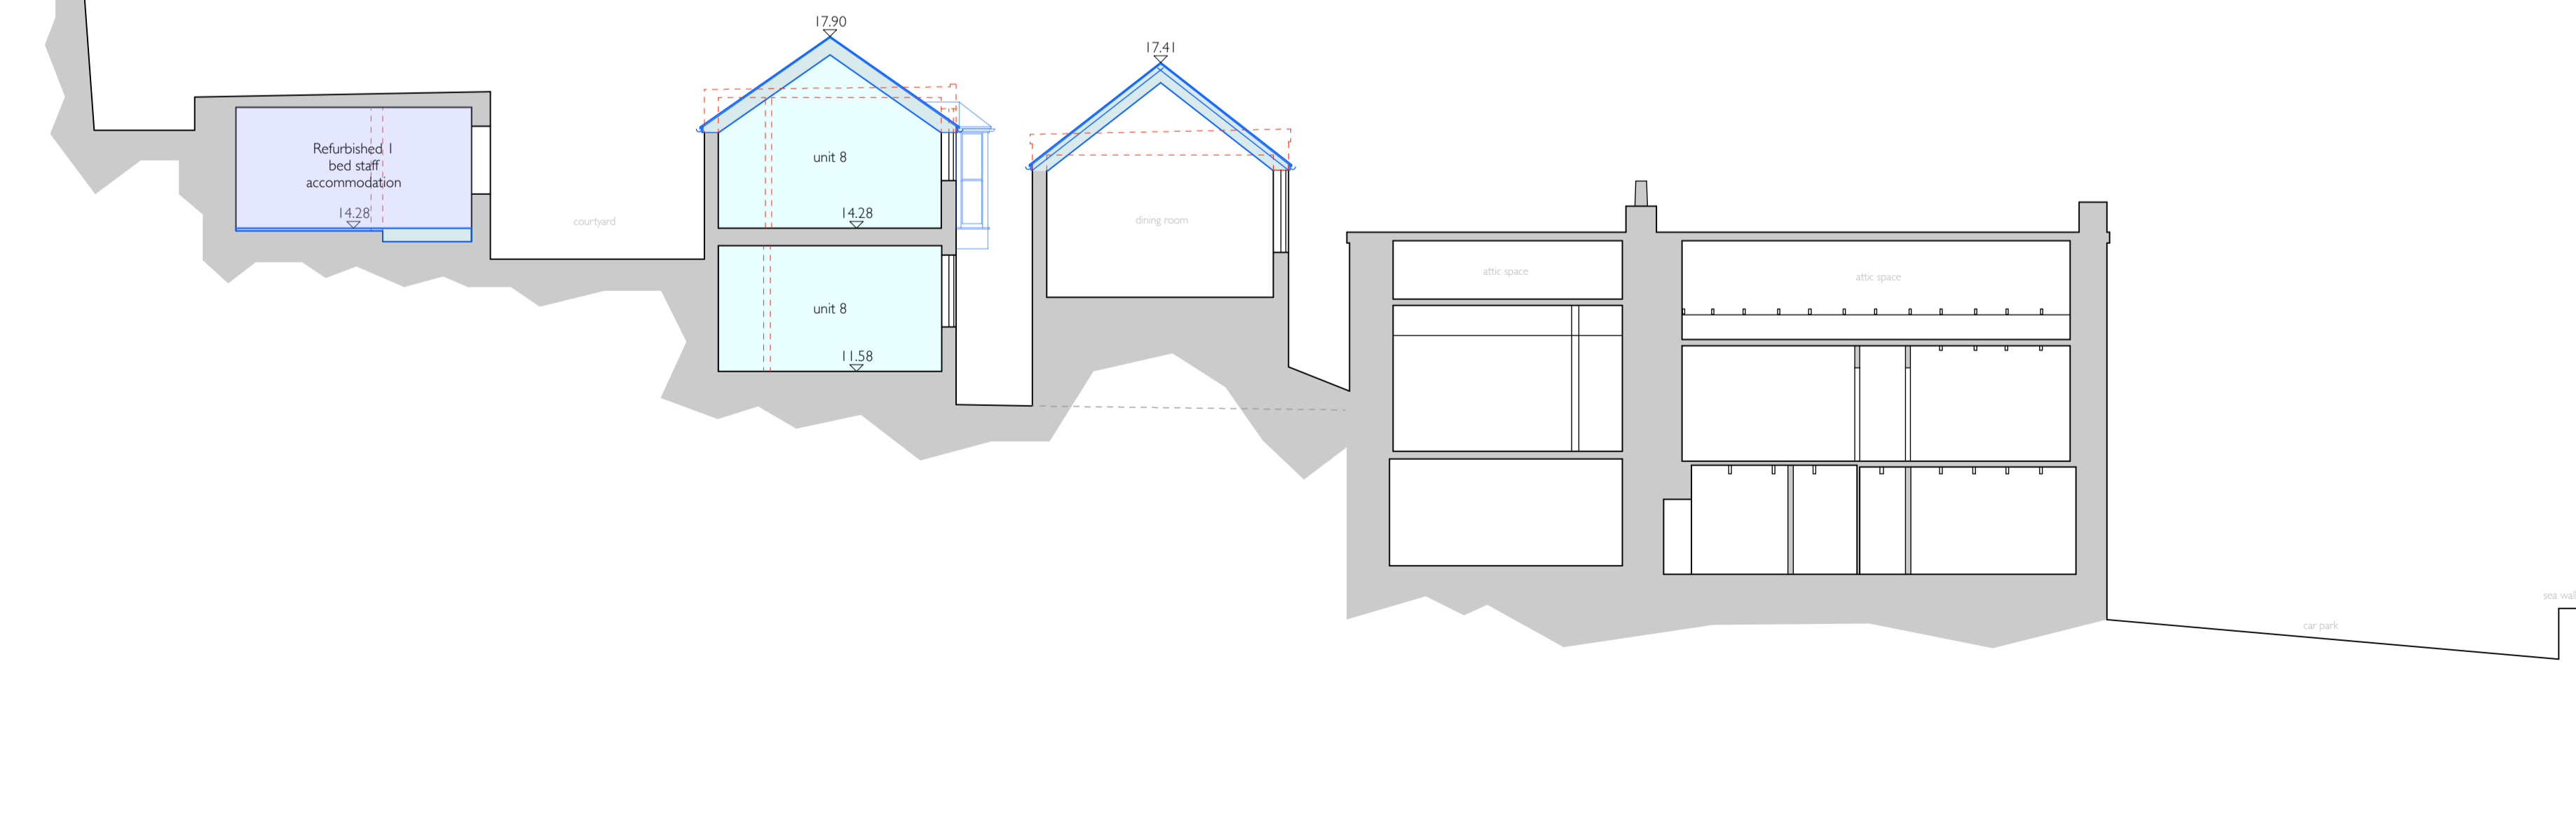

0.00m DATUM
SECTION 5



grainge architects

PLANNING

Tregarthen Hotel
Isles of Scilly

Proposed Sections 3,4&5

Scale: 1:100 @ A1 (1:200 @ A3)

Drawing No: 1156 / PL11

The Boat Shed, Michael Browning Way
Exeter EX2 8DD
01392 438051 mail@g-a.uk.com