


Elevation to Garden. 1:100



Side Elevation. 1:100

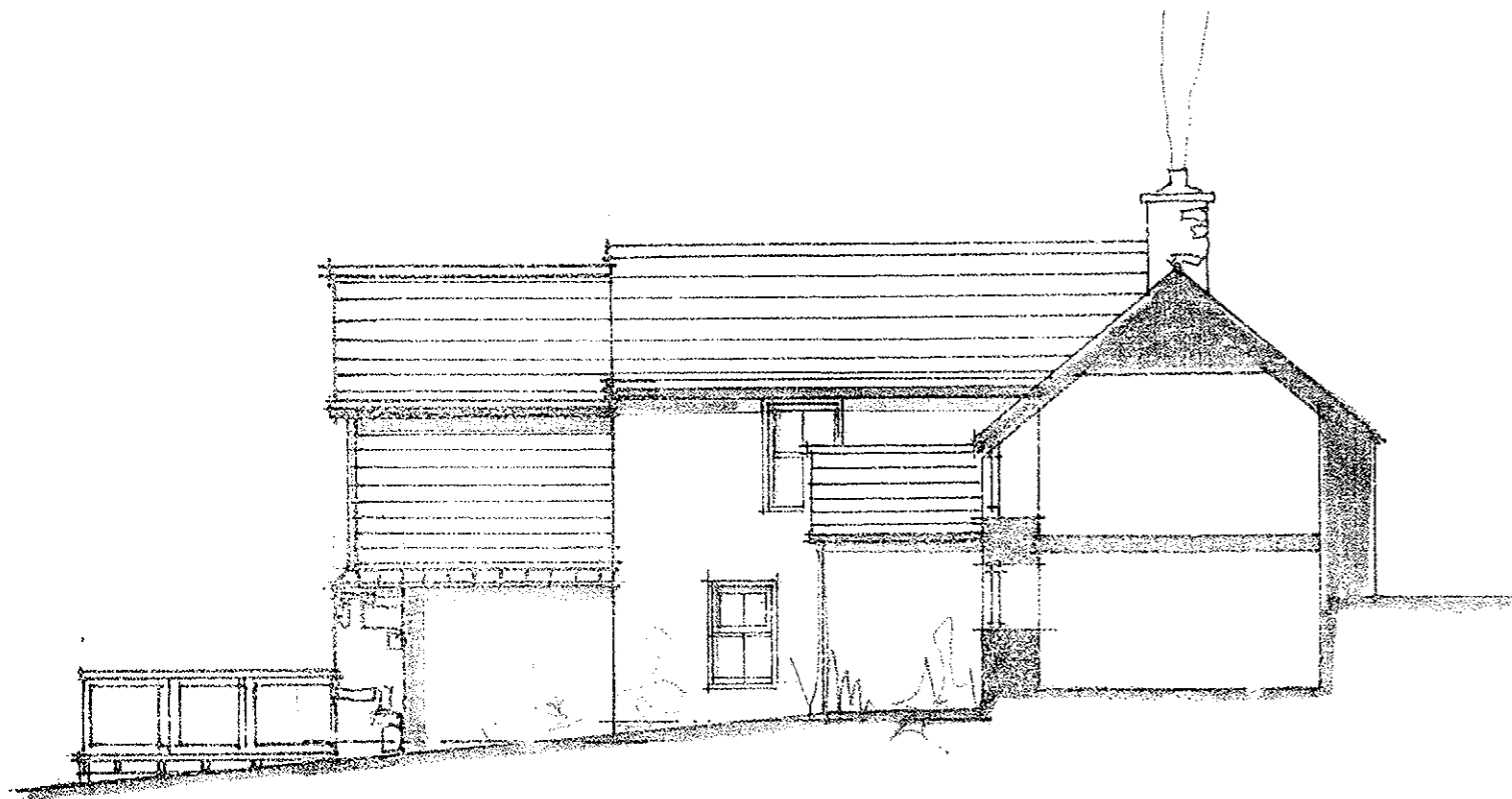

Side Elevation 1:100

Elevation's as Proposed 1:100