
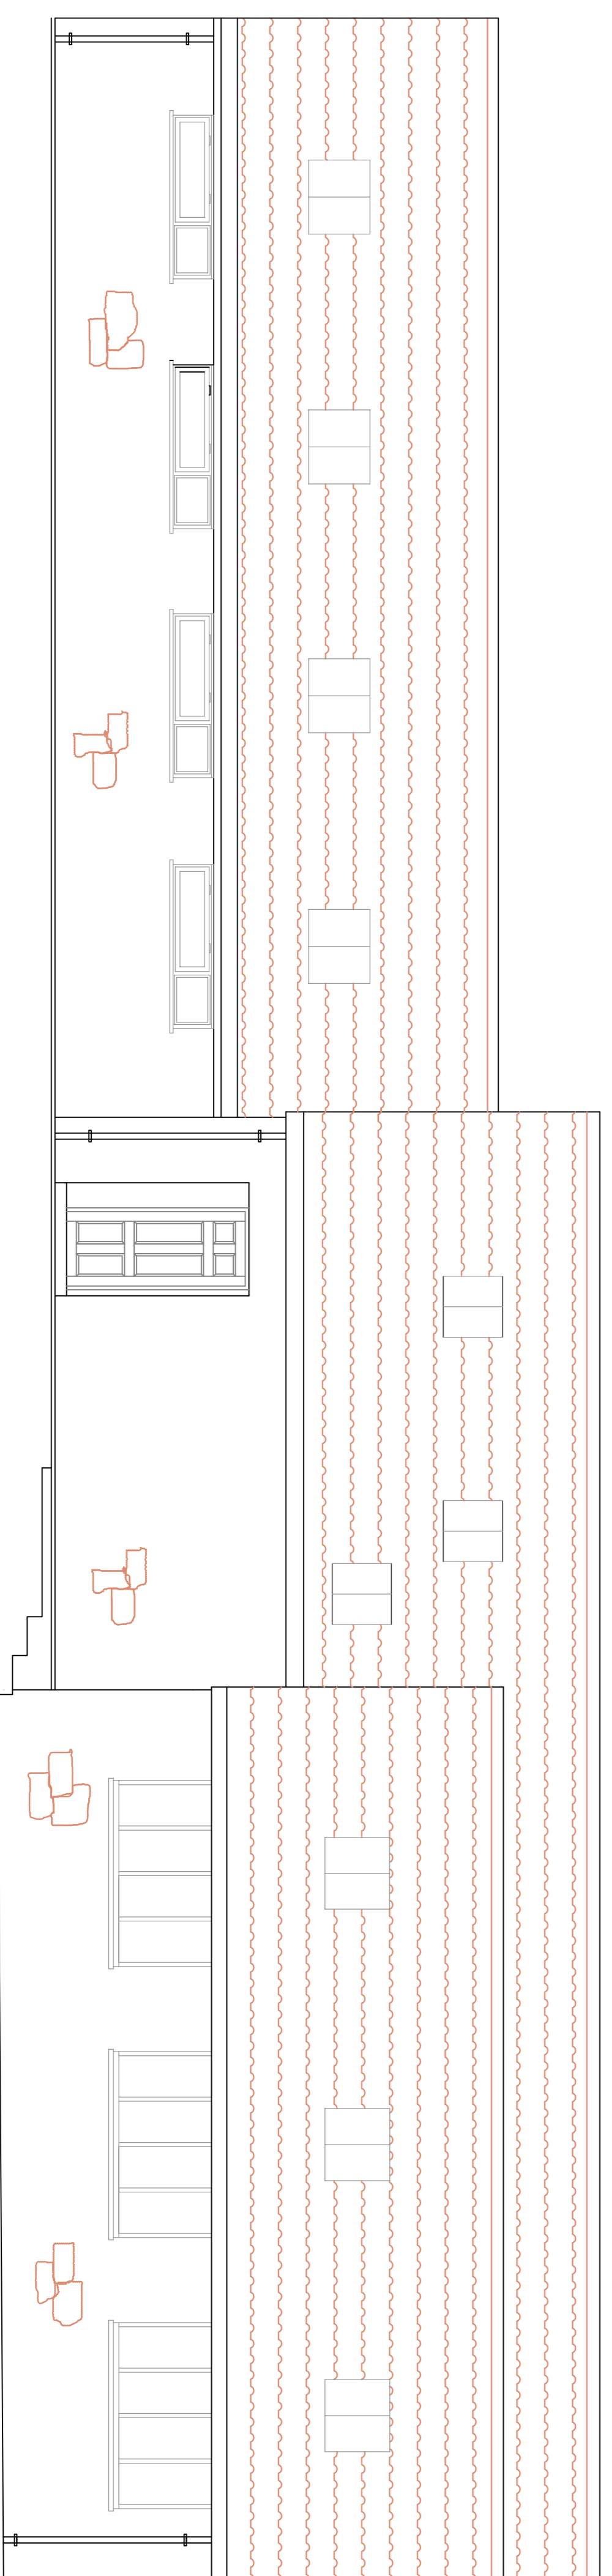
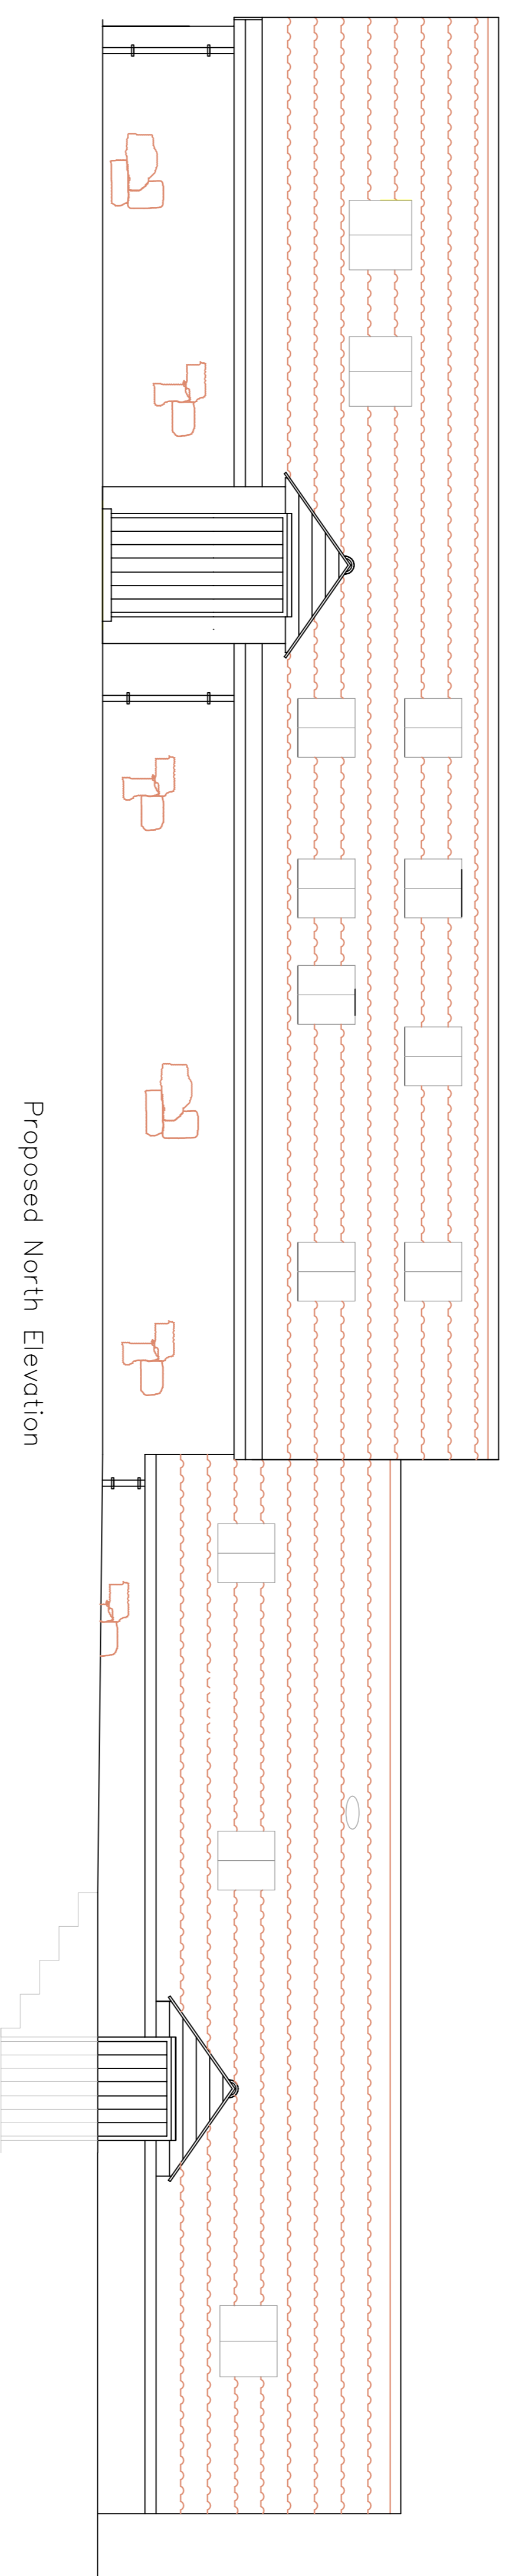


Contractors must check all dimensions on site. Only figured dimensions are to be worked from. Discrepancies are to be reported immediately.

Notes:

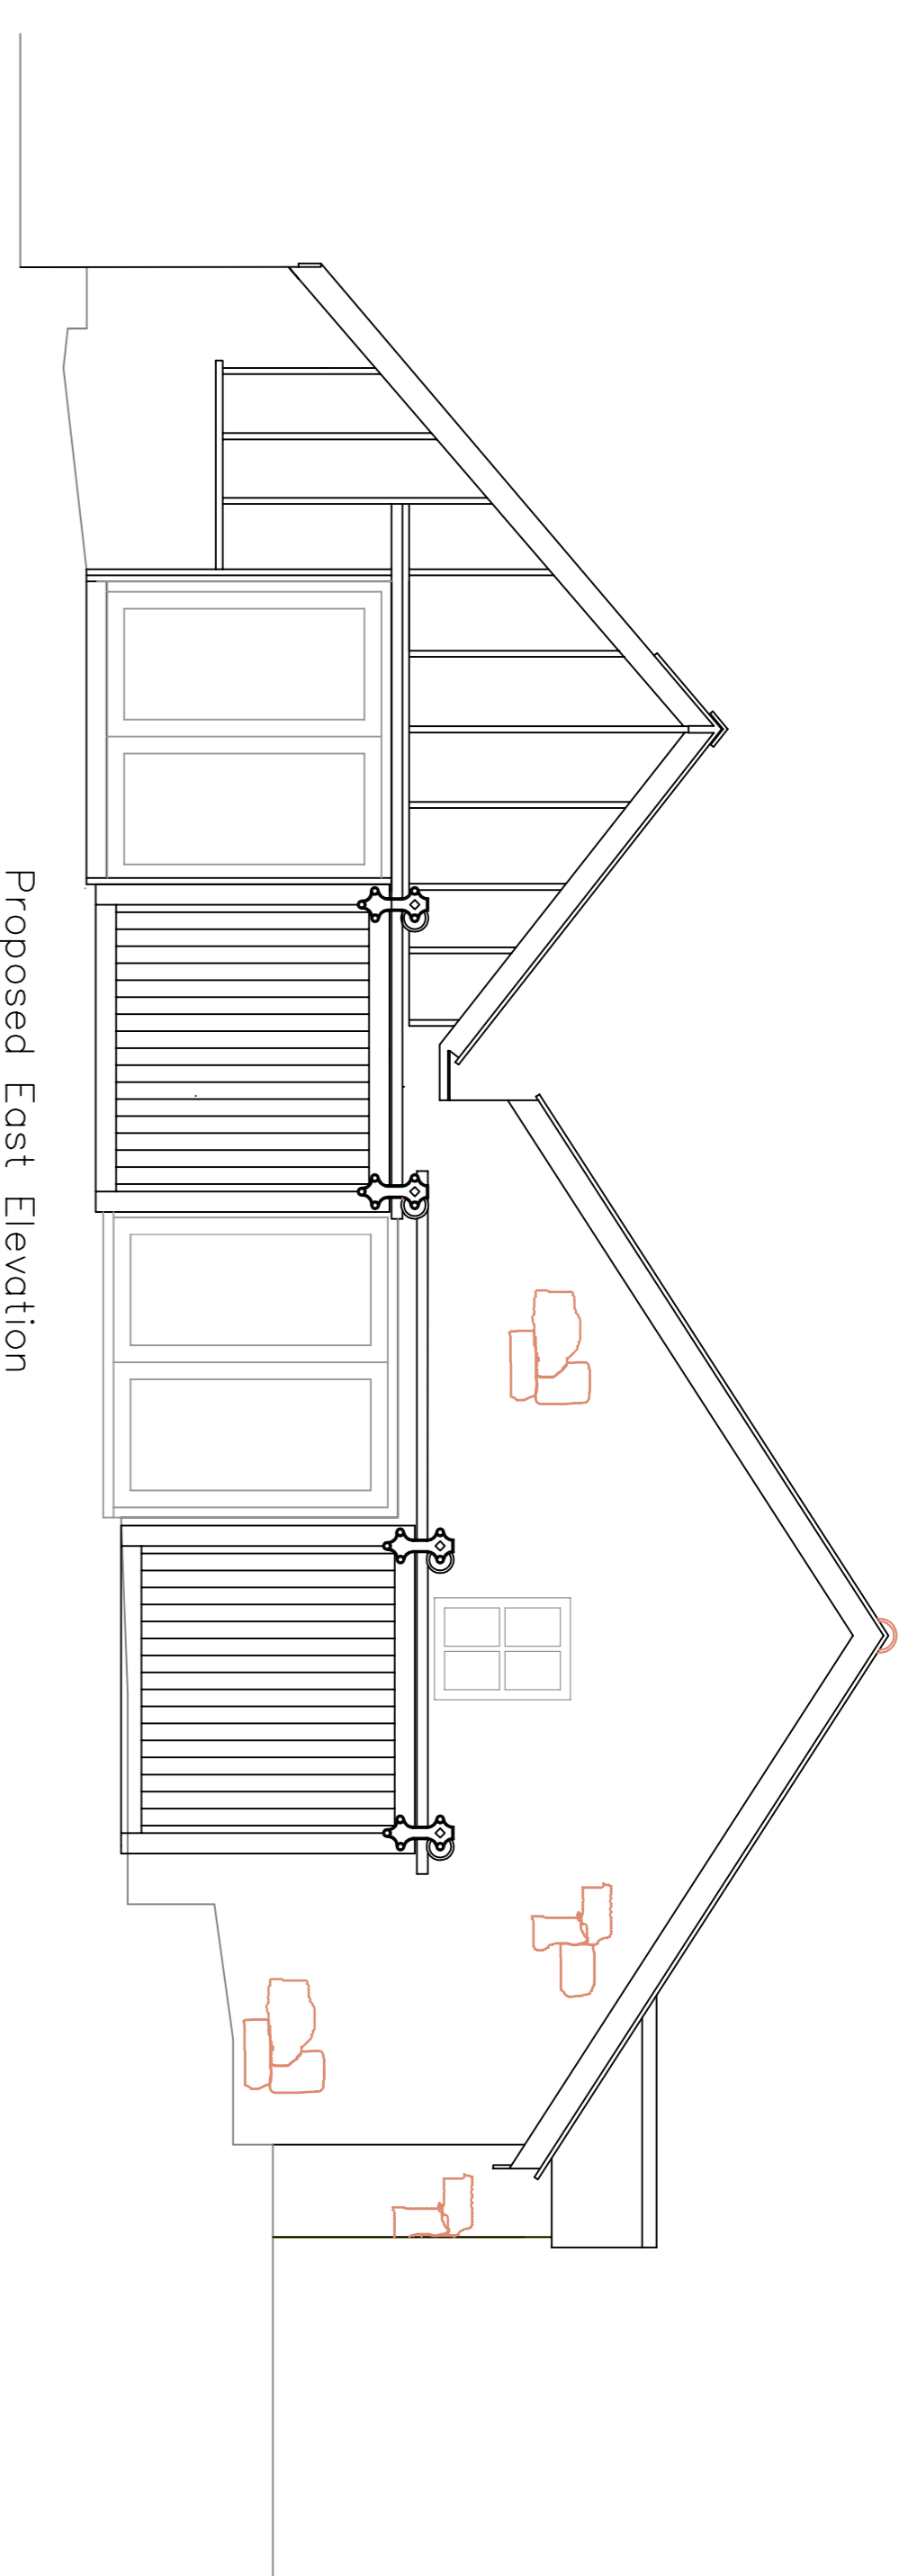

No.	Date	Revision

Holy Vale Farmhouse & Flats
St Marys
Isles of Scilly

Proposed Elevations

CLIENT Holy Vale Partnership

DWG No. 100/03 Rev 2 File No.
1:50 @ A1

Controlled by IS Designed by
Drawn by IS Checked by

Sept 2016 Office **ISLES OF SCILLY**
Copyright Reserved O.S. LICENCE No. ES100015364. All Ordnance Survey Drawings on this sheet are reproduced with the sanction of the Controller of the Copyright & Designs Office.