


Contractors must check all dimensions on site. Only figured dimensions are to be worked from. Discrepancies are to be reported immediately.

Notes:

| No. | Date | Revision |
|-----|------|----------|
|     |      |          |
|     |      |          |
|     |      |          |
|     |      |          |

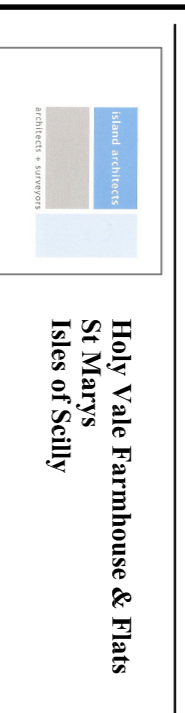

Holy Vale Farmhouse & Flats  
St Marys  
Isles of Scilly

DRAWING TITLE  
Proposed Floorplans

CLIENT  
Holy Vale Partnership

DWG No. 100/04 File No.

Scale 1:100 @ A1

Controlled by IS Designed by

Drawn by IS Checked by

June 2016 Office ISLES OF SCILLY

Copyright Reserved O.S. LICENCE No. ES10015164. All Ordnance Survey Drawings on this sheet are reproduced with the sanction of the Controller of the Copyright & Design Office.

