



SOUTH ELEVATION

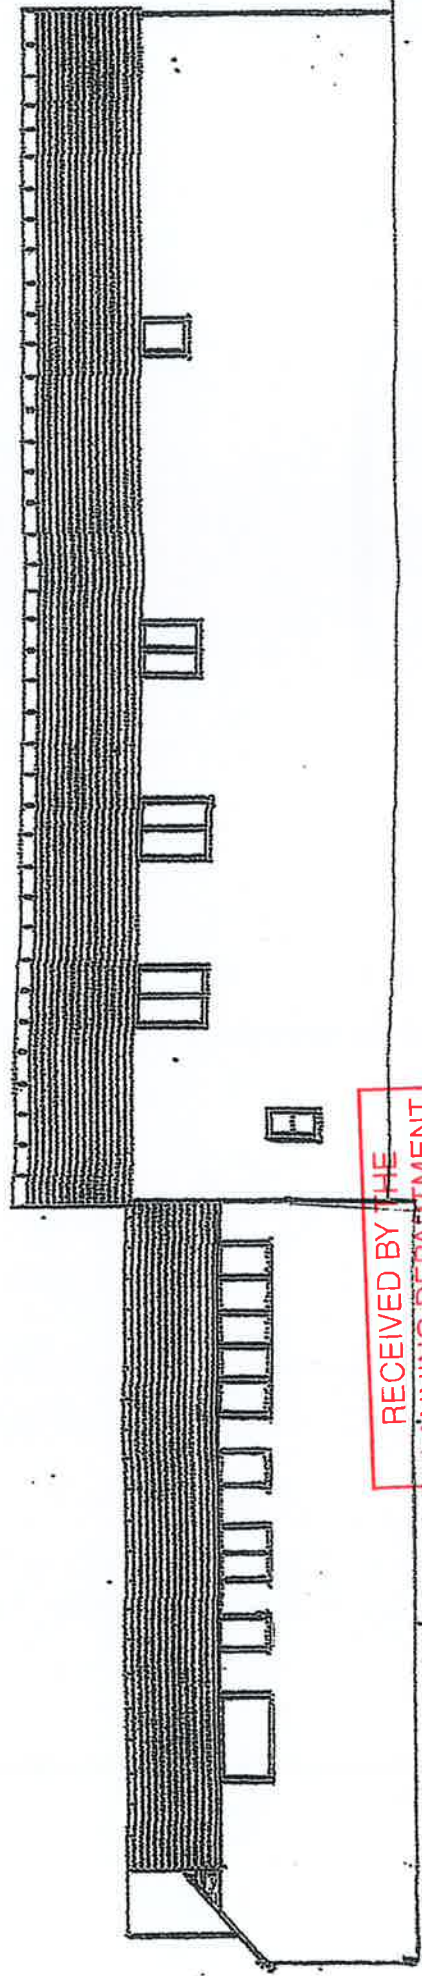

NORTH ELEVATION

RECEIVED BY THE
PLANNING DEPARTMENT
15 JUL 2016

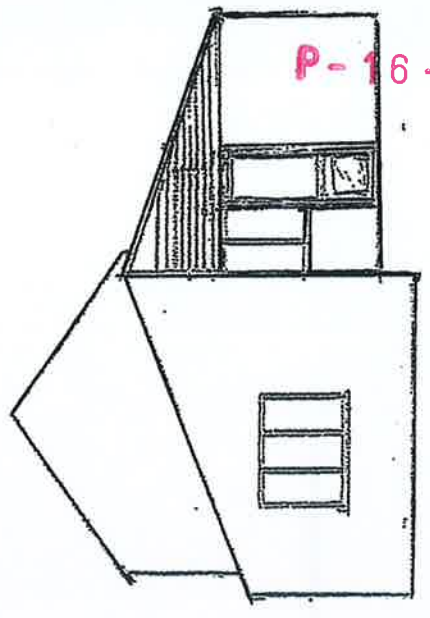

EAST
ELEVATION

JENFORD - PROPOSED ELEVATIONS

P-16-061