


P-16-087

SCALE 1:100

RECEIVED BY THE  
PLANNING DEPARTMENT  
15 JUL 2016

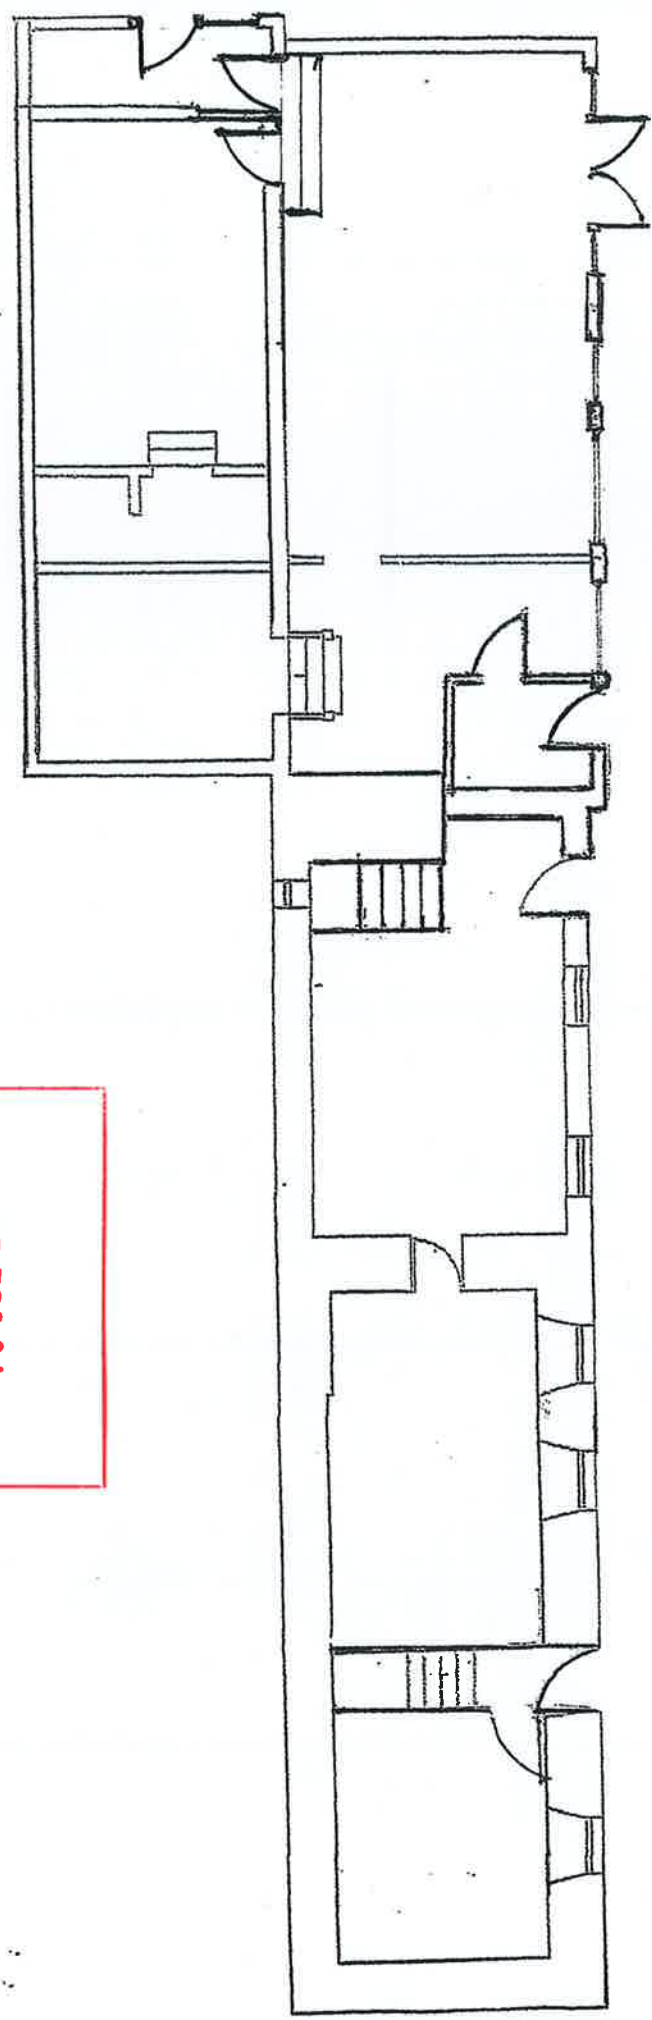

JENFORD -  
PROPOSED PLAN