

Carn Thomas School


Isles of Scilly School

Hoarding on existing dwarf wall

Reduce existing 2.4m high stone wall to 0.6m and provide Hoarding above

Site Hoarding Location

Site Hoarding Location Plan
200

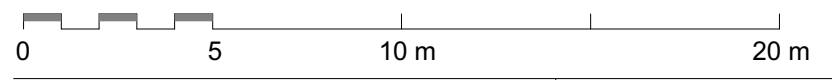

Responsibility is not accepted for errors made by others in scaling from this drawing. All construction information should be taken from figured dimensions only.

A2 Original Sheet Size

date	rev	name	chk	note

 **Stride Treglown**
 © Stride Treglown Limited 2015.
 Architecture Town Planning Interior Design Building Surveying Landscape Design Graphic Design
 Norbury Court, The Millfields, Plymouth, PL1 3LL
 T 01752 202 088 F 01752 202 089 www.stridetreglown.co.uk
 STATUS

PROJECT Isles of Scilly School Telegraph Road, Isles of Scilly						
DRAWING TITLE Site Hoarding Location Plan						
SCALE 1 : 200	DATE Jul '15	DRAWN JS	CHK SLE	PROJECT NUMBER 25505	DRAWING NUMBER AP1000	REVISION