

'THE MOORINGS' at BANK COTTAGE BRYHER - MR & MRS M. MACE


PROPOSED NEW WINDOW on S.W. ELEVATION



EXISTING S.W. ELEVATION



PROPOSED S.W. ELEVATION

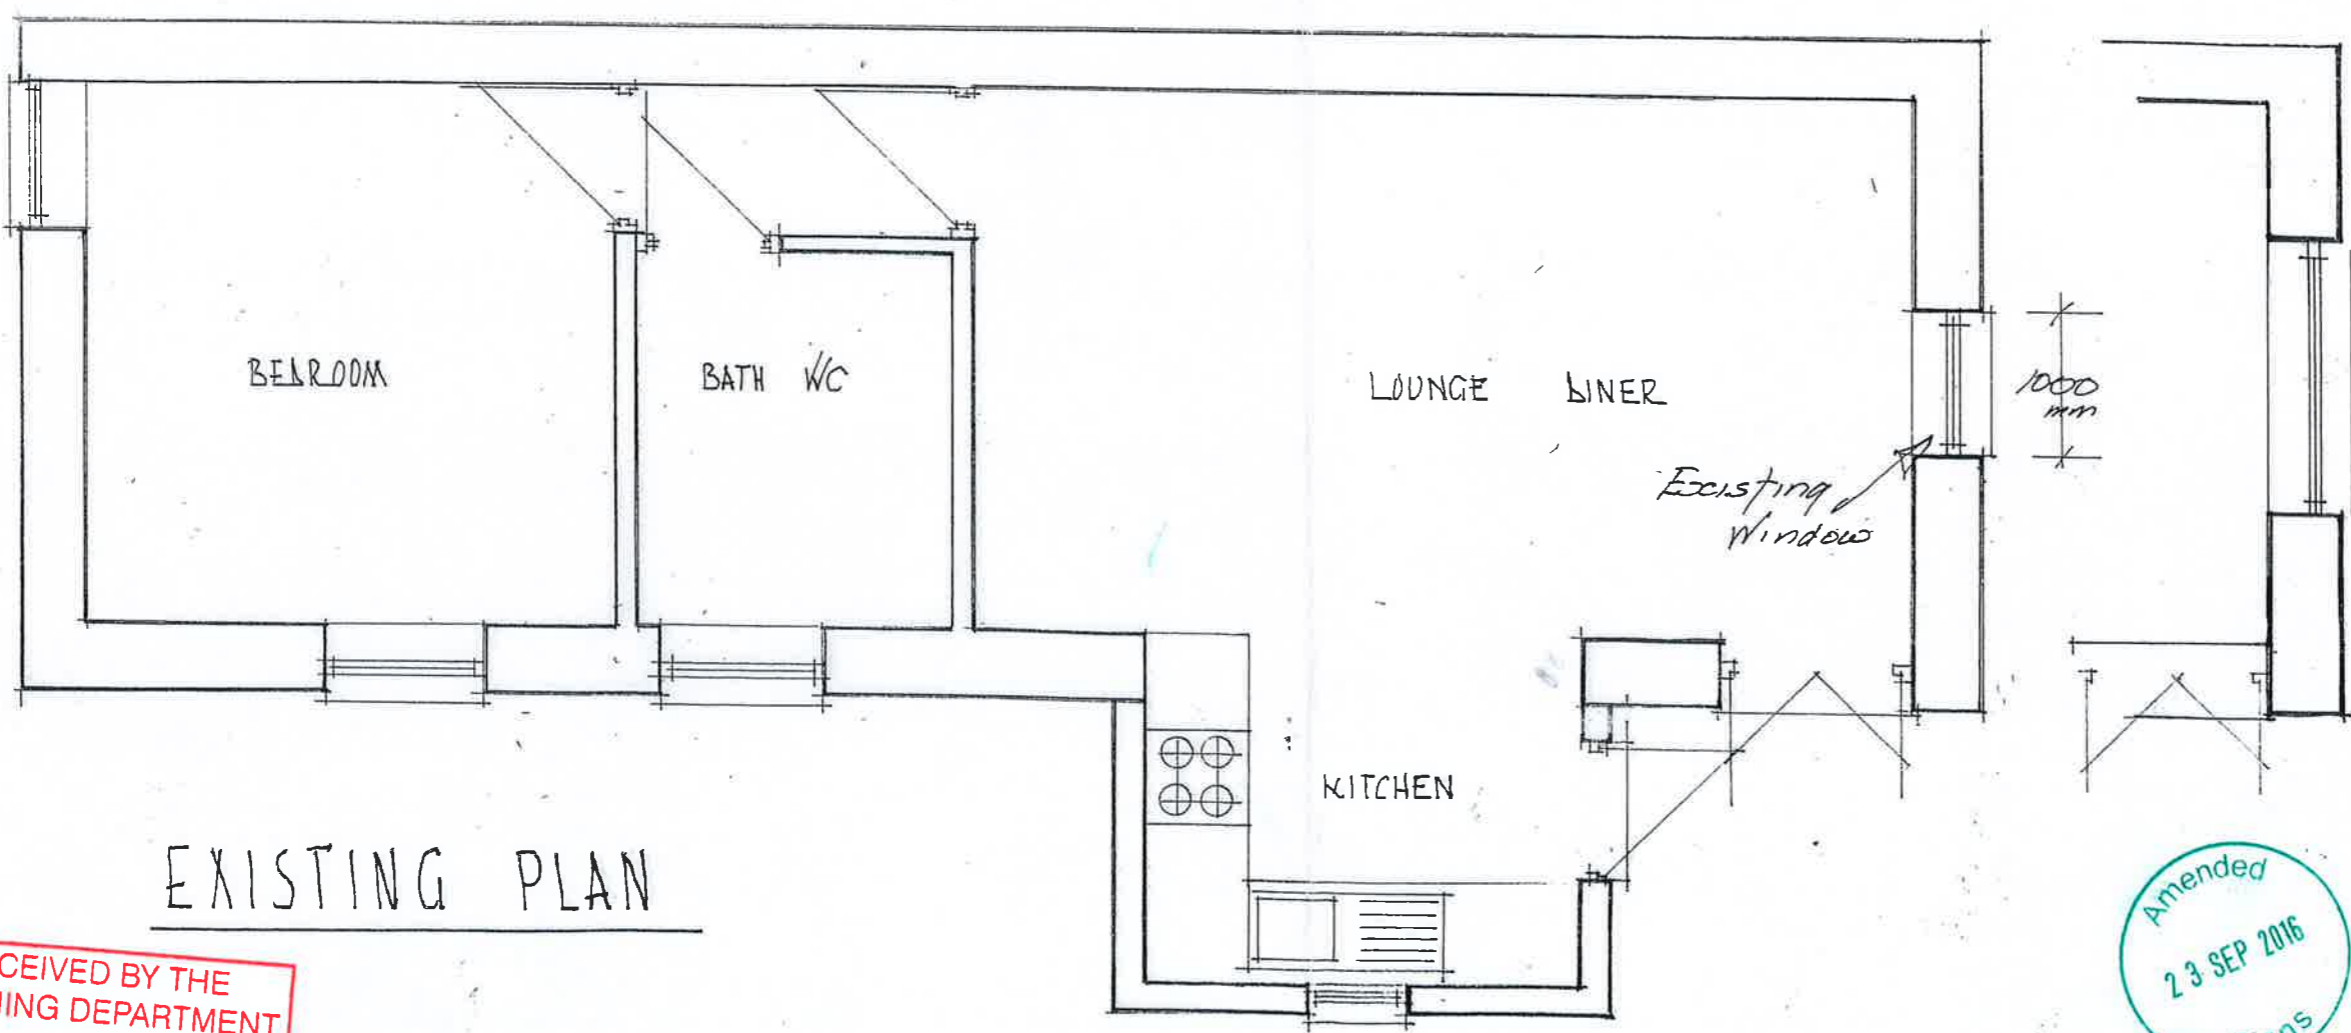

EXISTING PLAN

PROPOSED LARGER WINDOW.

RECEIVED BY THE PLANNING DEPARTMENT  
23 SEP 2016

Amended  
23 SEP 2016  
Plans

SCALE	1:50 & 1:100
DATE	JULY 2016 - AMENDED SEPT 16
T. J. HIRD CLOWDISLEY ST. MARYS.	
BC-S-3B	