



# BANK COTTAGE GUEST HOUSE, BRYHER

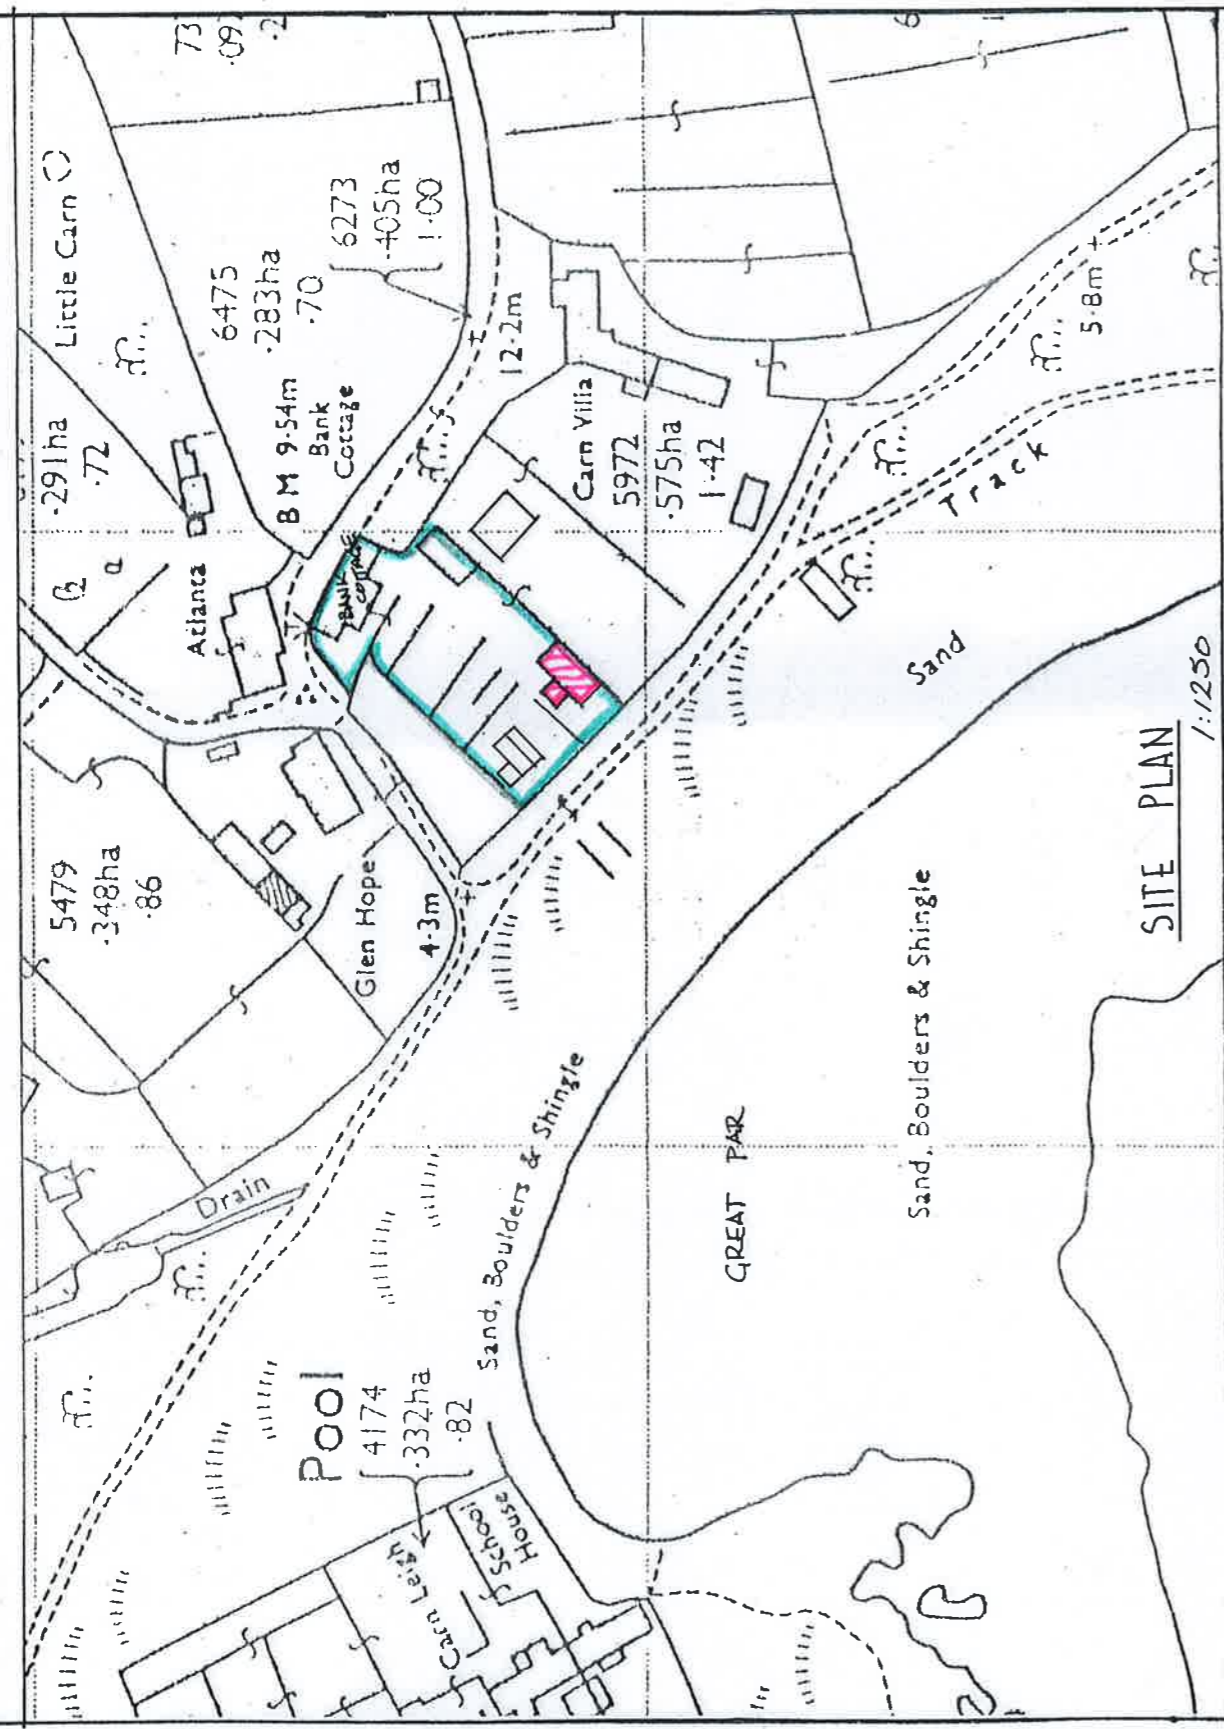

SITE PLAN 1:1250

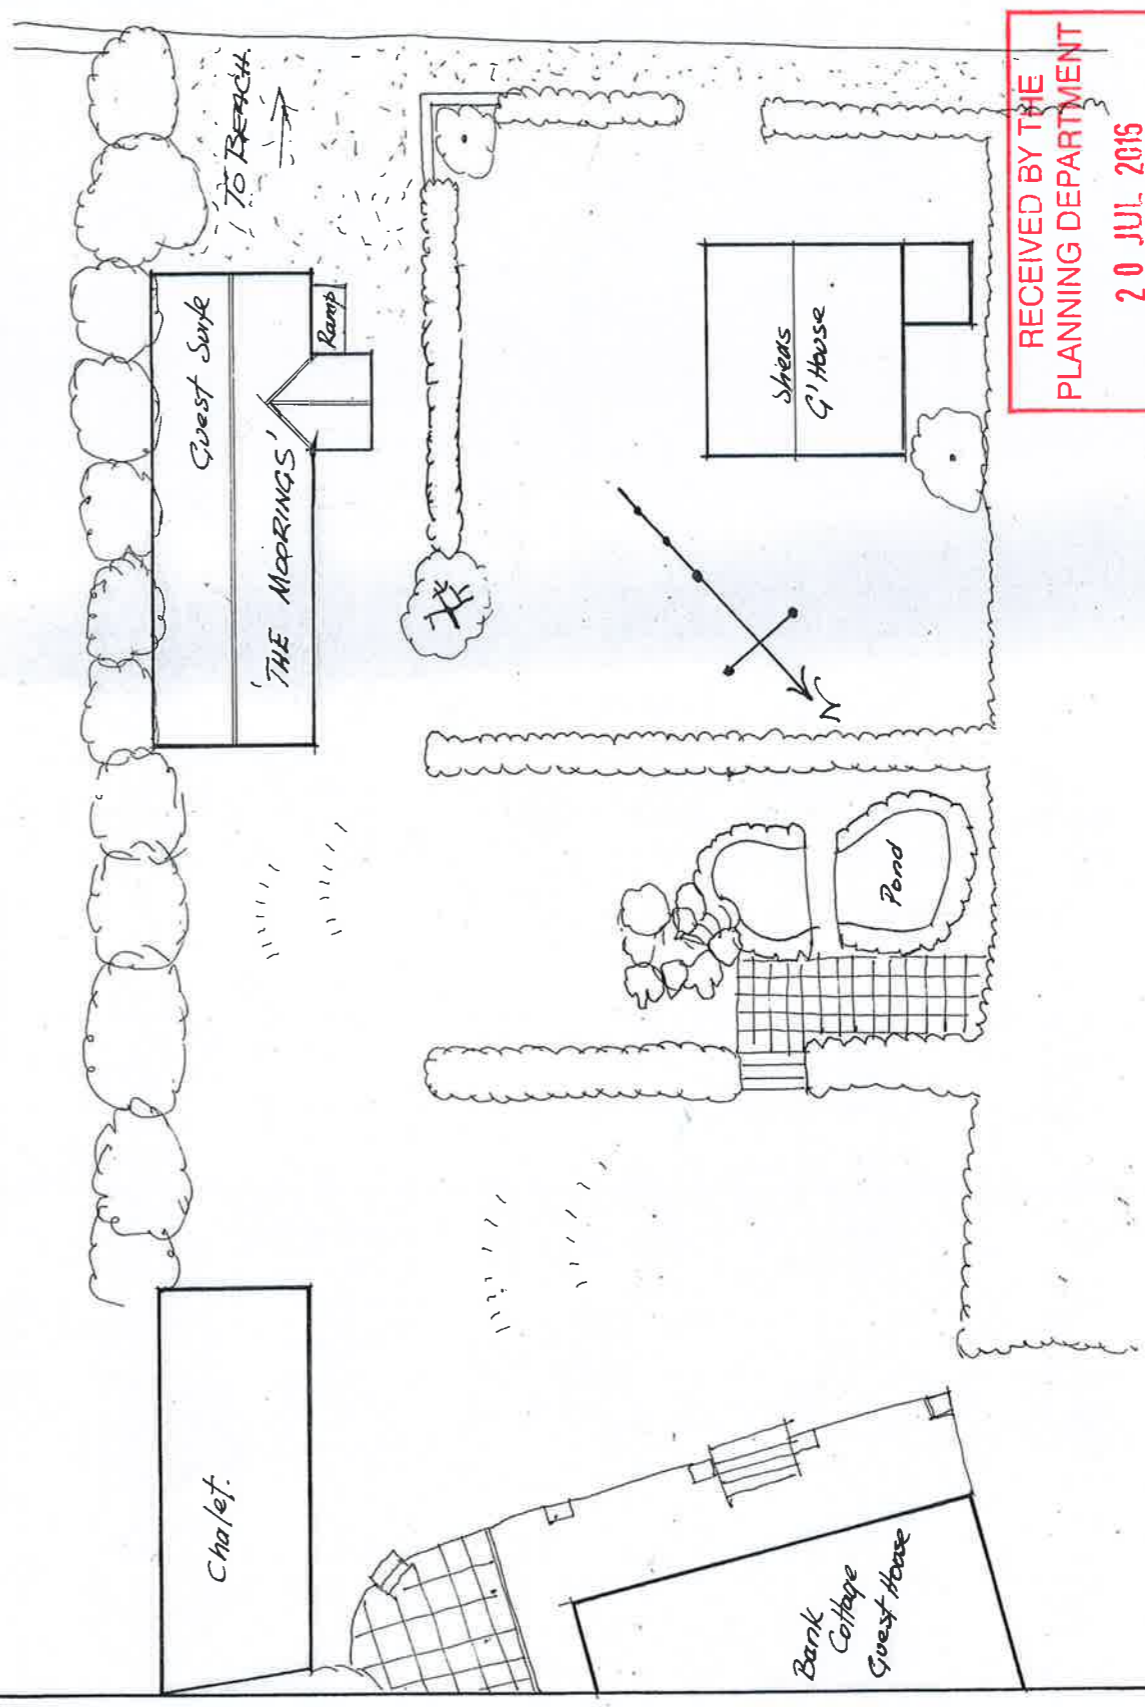

RECEIVED BY THE  
 PLANNING DEPARTMENT  
 20 JUL 2015

BLOCK PLAN 1:200

July 2016