


P-16-076



Scale 1:50

RECEIVED BY THE
PLANNING DEPARTMENT
26 JUL 2016

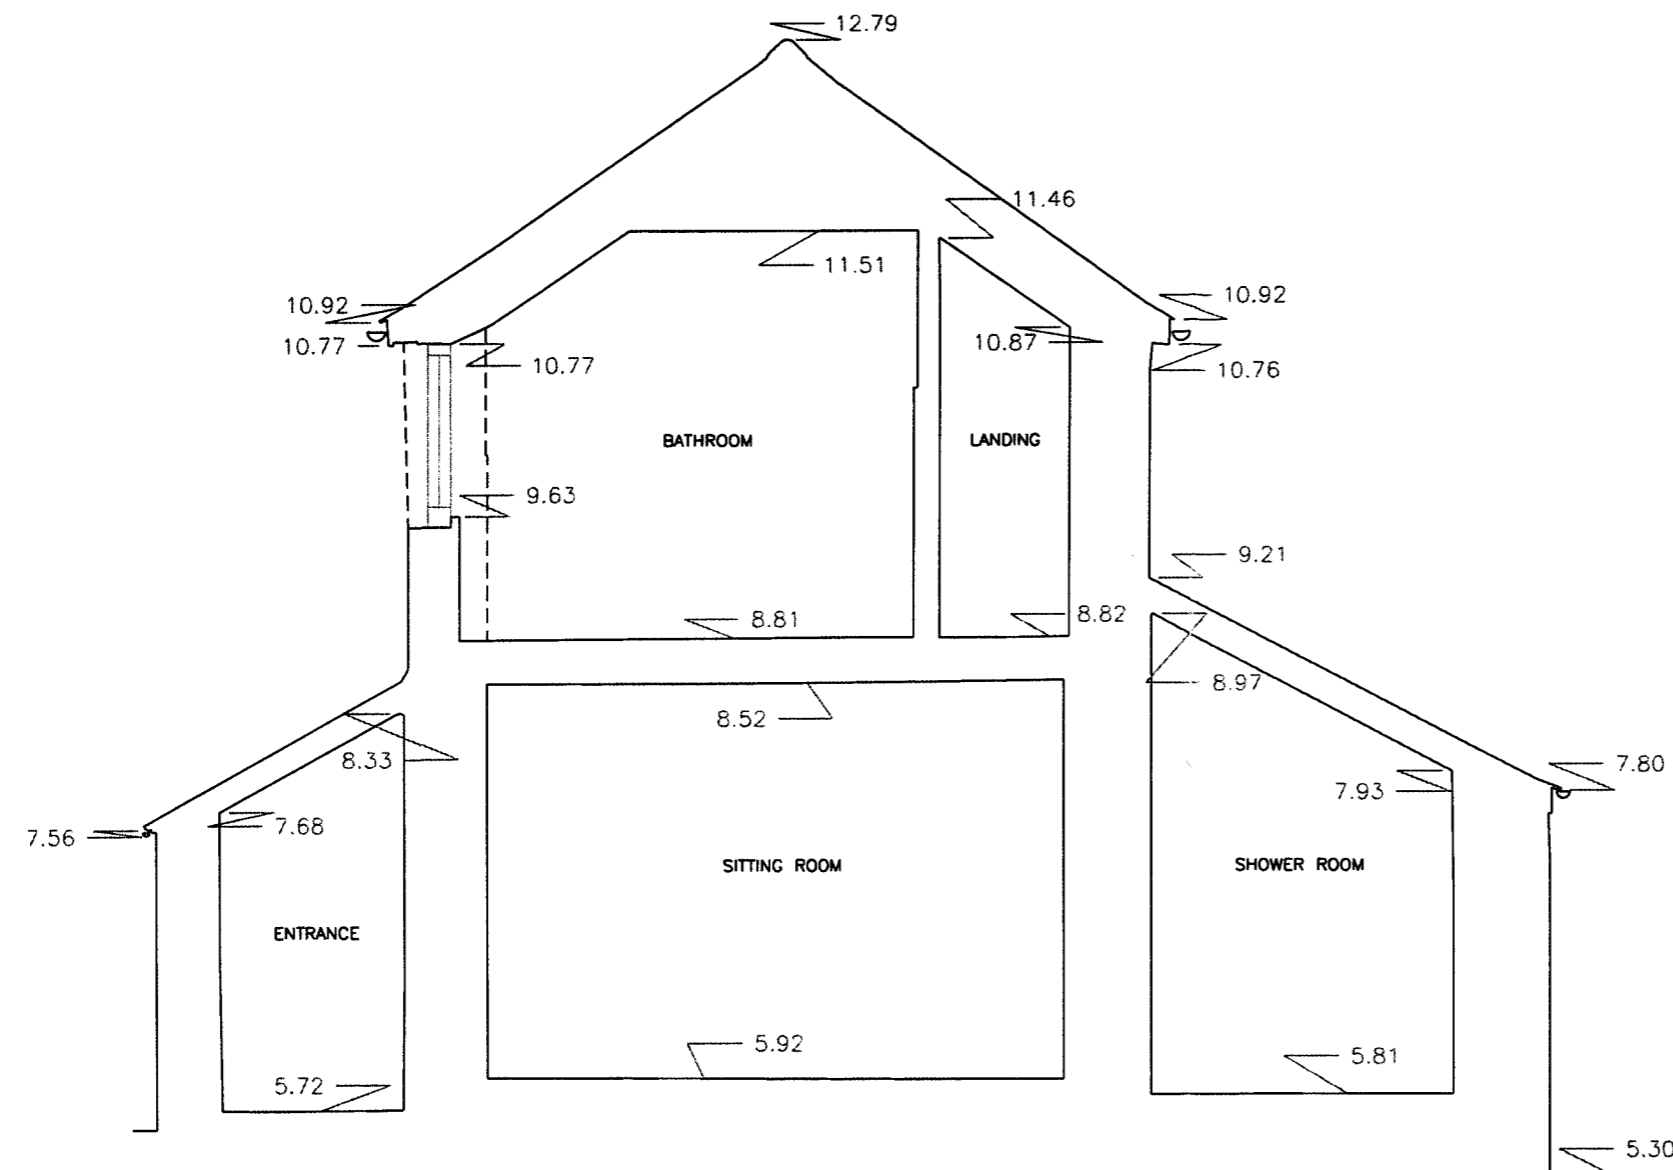

4.00m Datum Line

SECTION A

Section Locations

Section A



Land & Measured Building Surveyors

27-29 New Street
Charfield
South Glos.
GL12 8ES

Tel: 01453 845017
Tel: 01453 845360
www.dandosurveying.co.uk
enquiries@dandosurveying.co.uk

Project Name:
Moorings Cottage
Old Grimsby, Tresco, Isles of Scilly

Drawing Title:
Section A

Client:
Tresco Estates
Agent:

Date: 23rd February 2016 Scale: 1:50 @ A3

| | | |
|-------------------------------|---------------------------|-------------|
| Grid Orientation North GPS | Sheet ID TEmooringsSEC | Rev None |
|-------------------------------|---------------------------|-------------|

| | | |
|----------------------------|-------------------|----------------|
| Site Level Datum OS GPS | Surveyed By FT | Drawn By BS |
|----------------------------|-------------------|----------------|