


RECEIVED BY THE
PLANNING DEPARTMENT
26 JUL 2016

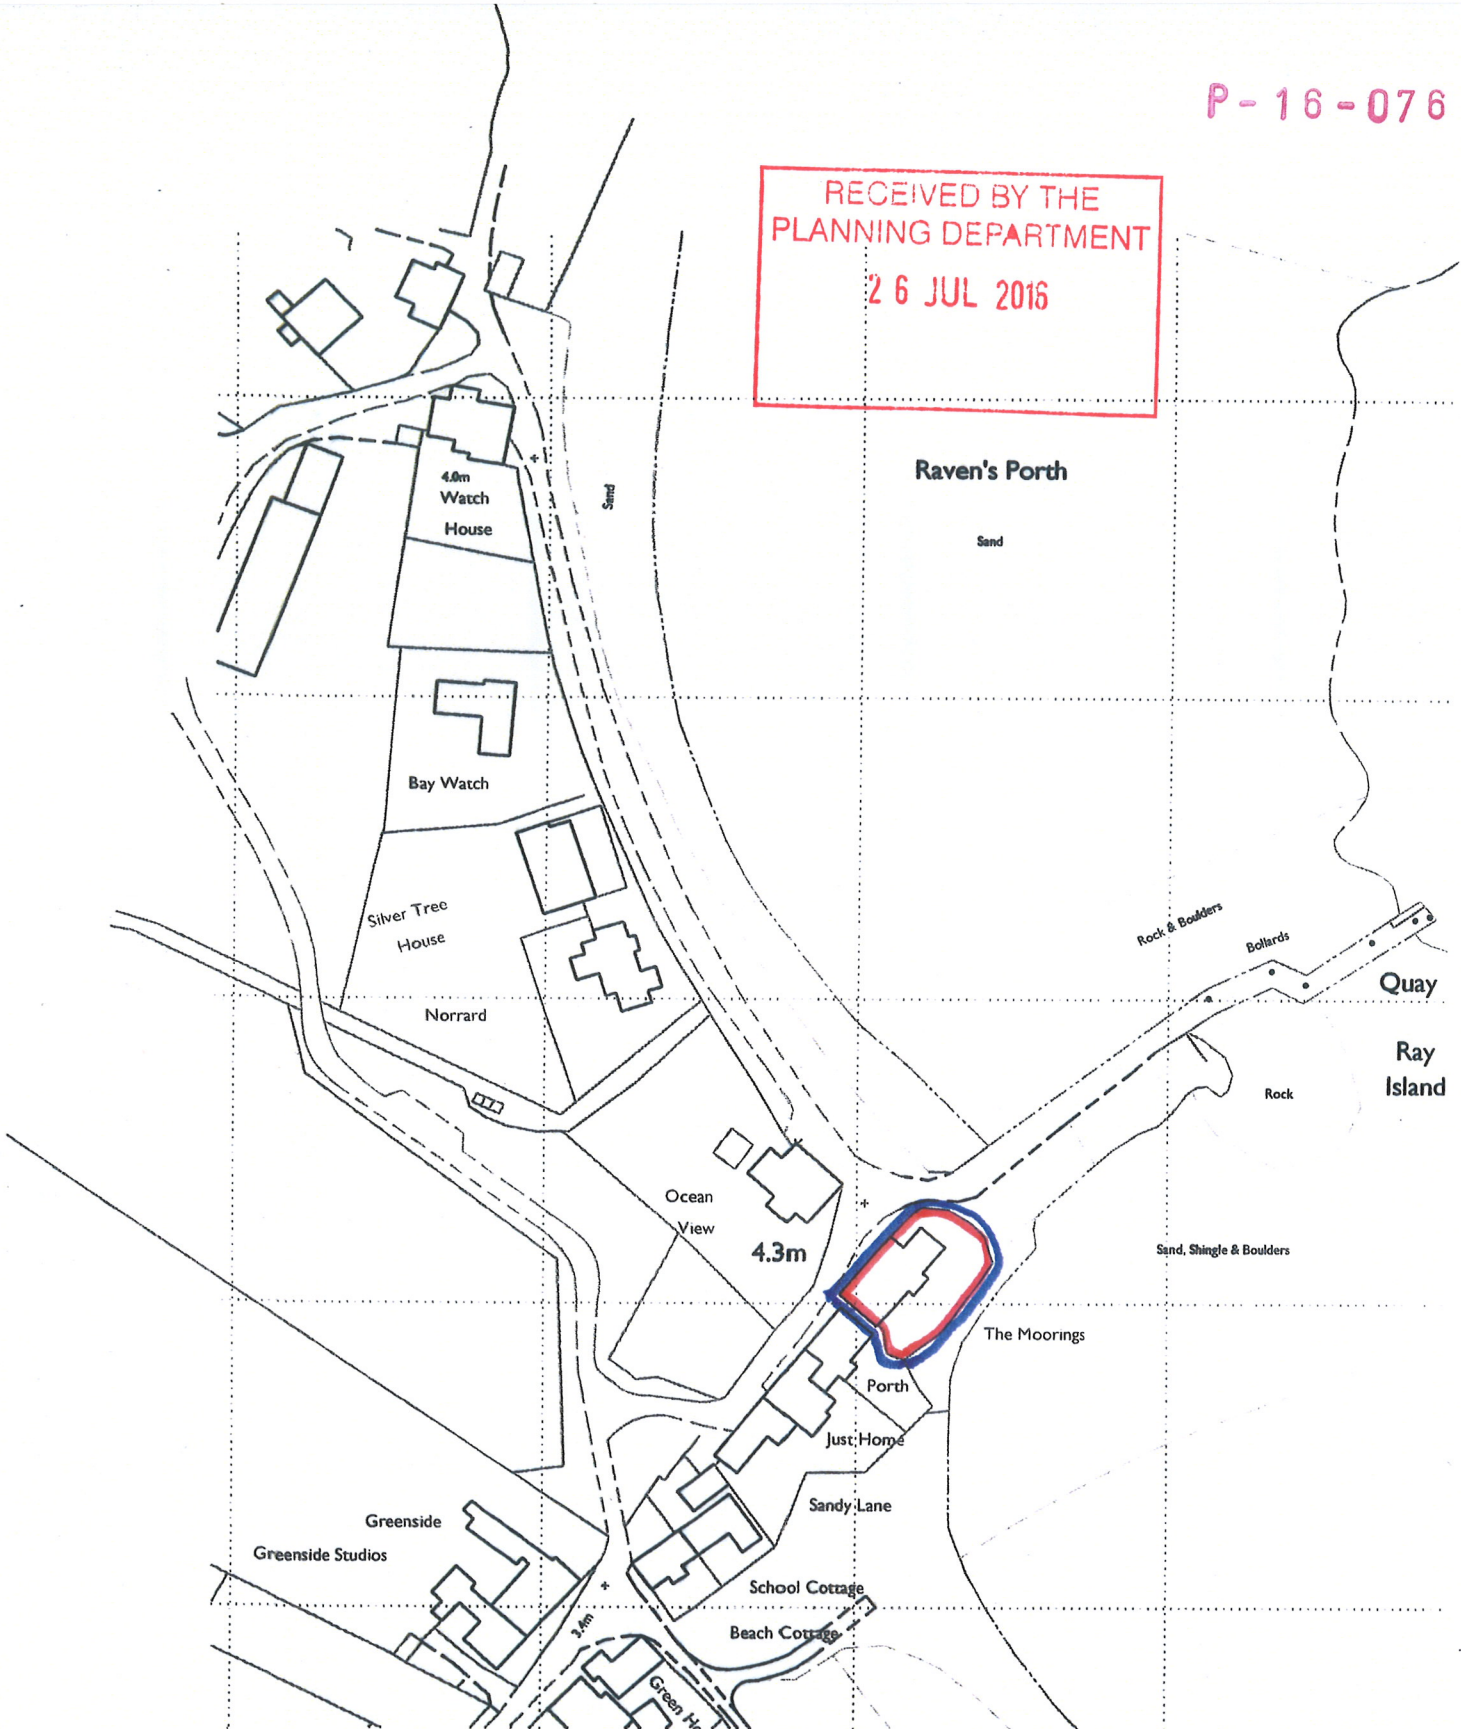

Ordnance Survey (c) Crown Copyright 2013. All rights reserved. Licence number 100020449

THE MOORINGS
MR & MRS DORRIEN - SMITH.
LOCATION PLAN.
SCALE 1:1250. DRAWN OS.
DATE JUL '16.
DRAWING NO. 3885 -

**llewellyn
harker**
ARCHITECTS

Home Farm East Pennard
Shepton Mallet BA4 6TT
01749 860022
architects@llewellynharker.com