

P-16-083

VIEW FROM N.W.

LUNNON FARM COTTAGE

RECEIVED BY THE  
PLANNING DEPARTMENT  
11 AUG 2016

DRAWING NO : LFC - 5

LFC 5 - A

TITLE :  
EXISTING  
ELEVATION

CARN FRIARS COTTAGE  
SLATE HUNG


CARN FRIARS COTTAGE  
PEBBLE DASH

CARN FRIARS  
GRANITE  
LEAN TO

LUNNON FARM COTTAGE  
REDUNDANT SHED  
MASSED CONCRETE

1720  
+800

SCALE 1:50 DATE JULY 2016 DRAWN BY P ROGERS

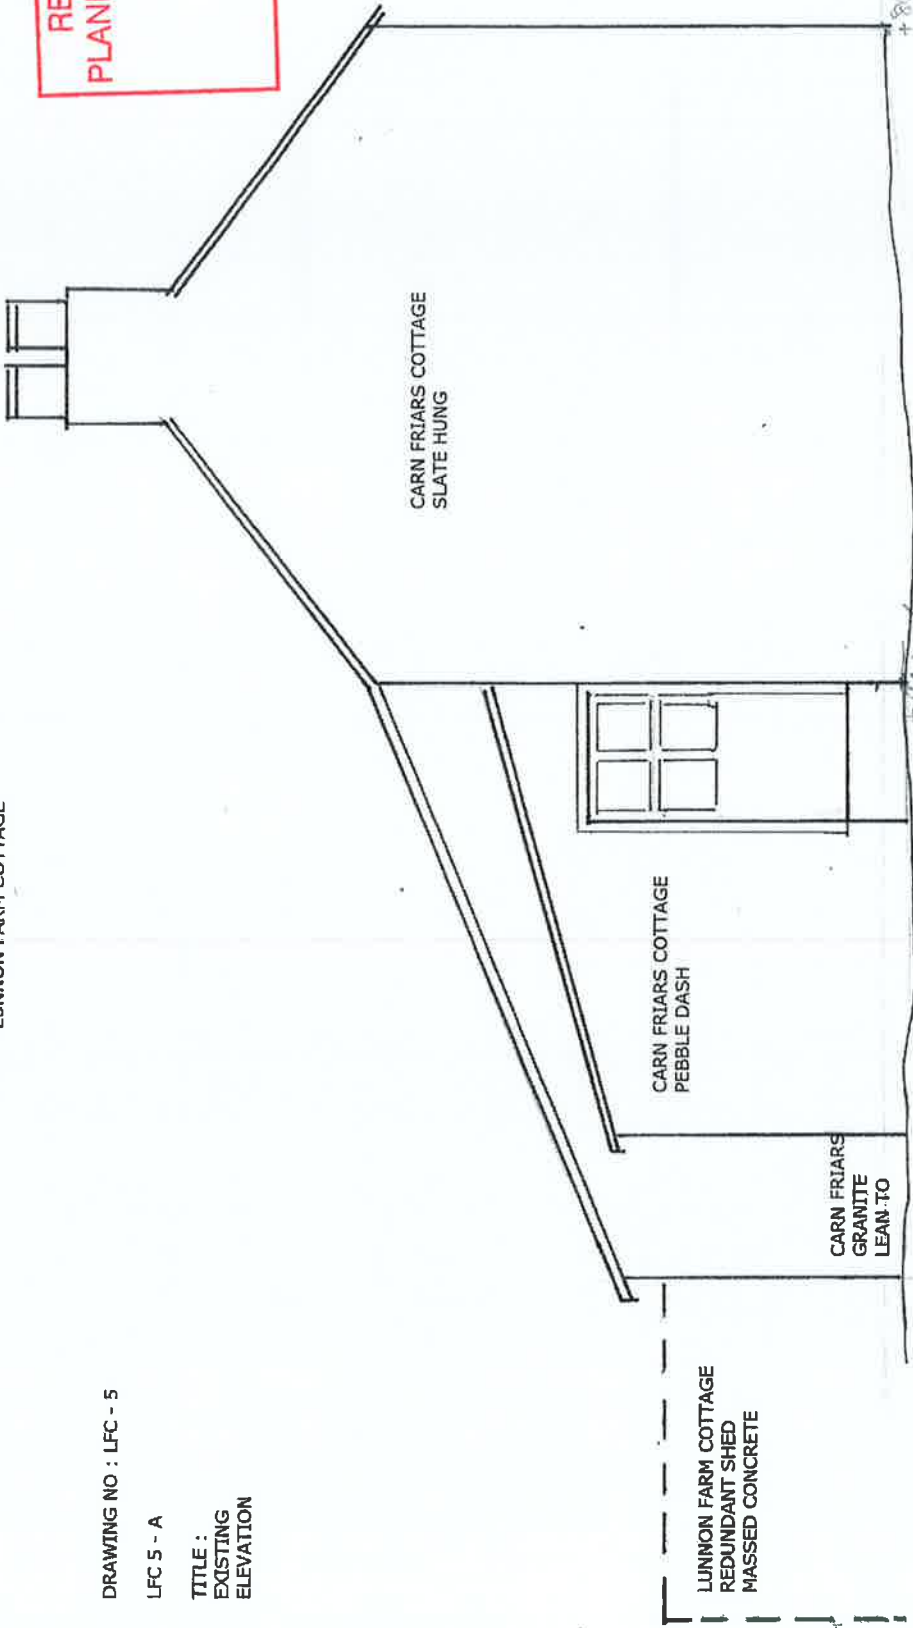

P-16-083

DRAWING NO : LFC - 5

LFC 5 - B


TITLE:  
PROPOSED  
ELEVATION

SLATE ROOF  
VERTICAL TIMBER CLADDING  
WOODEN FRAMED WINDOW

LUNNON FARM COTTAGE

VIEW FROM N.W.

RECEIVED BY THE  
PLANNING DEPARTMENT  
11 AUG 2016

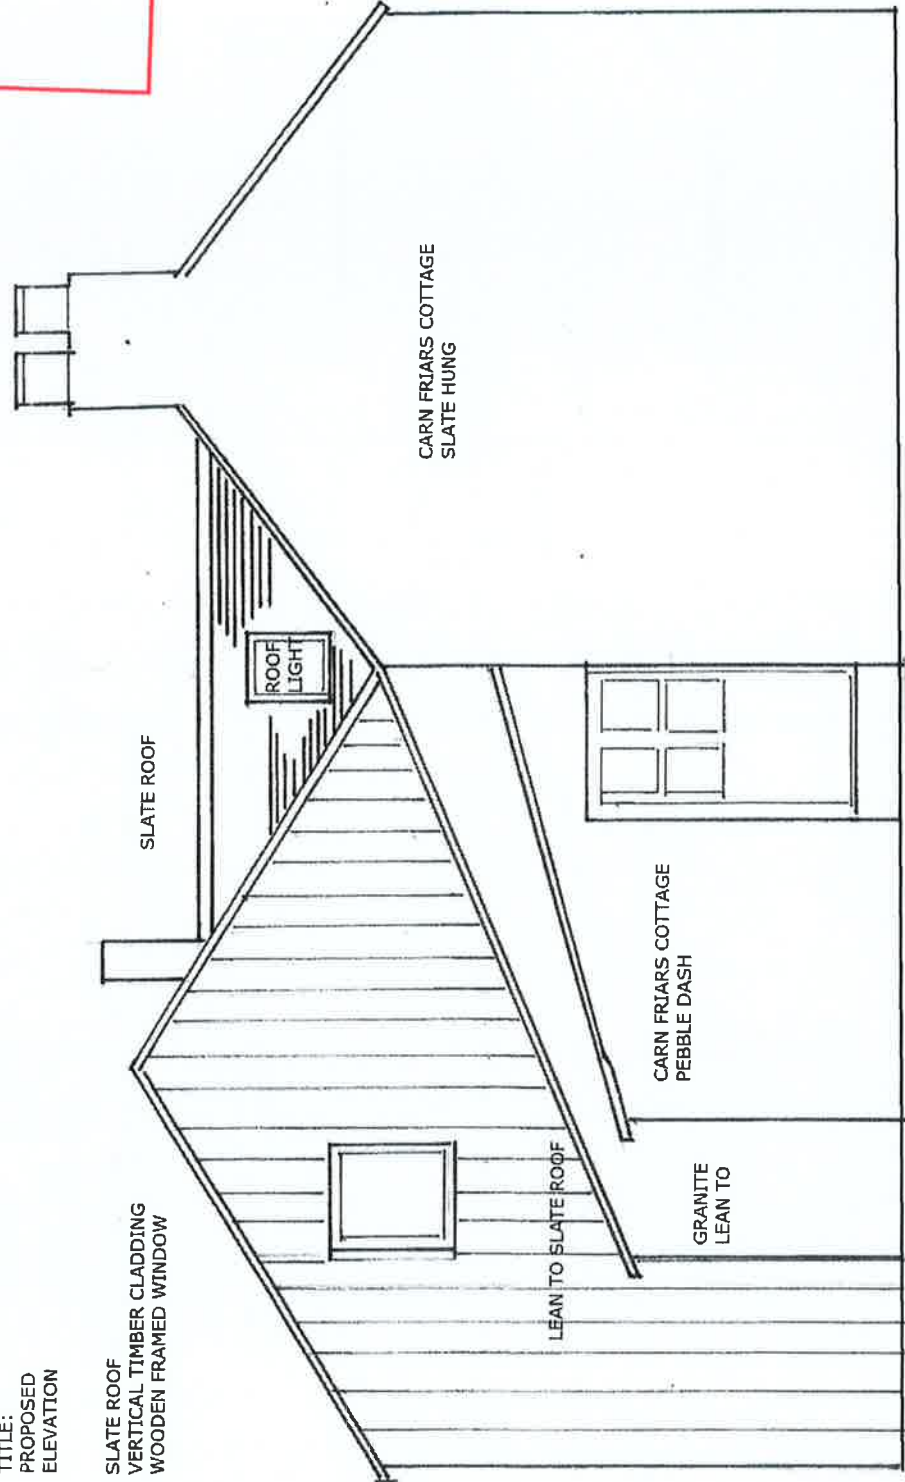

CARN FRIARS COTTAGE  
SLATE HUNG

CARN FRIARS COTTAGE  
PEBBLE DASH

GRANITE  
LEAN TO

SCALE 1:50 DATE JULY 2016 DRAWN BY P ROGERS