

P-16-083

DRAWING NO : LFC - 6


LFC 6 - A

TITLE:
EXISTING
ELEVATION

LUNNON FARM COTTAGE

VIEW FROM S.E.

RECEIVED BY THE
PLANNING DEPARTMENT
11 AUG 2016

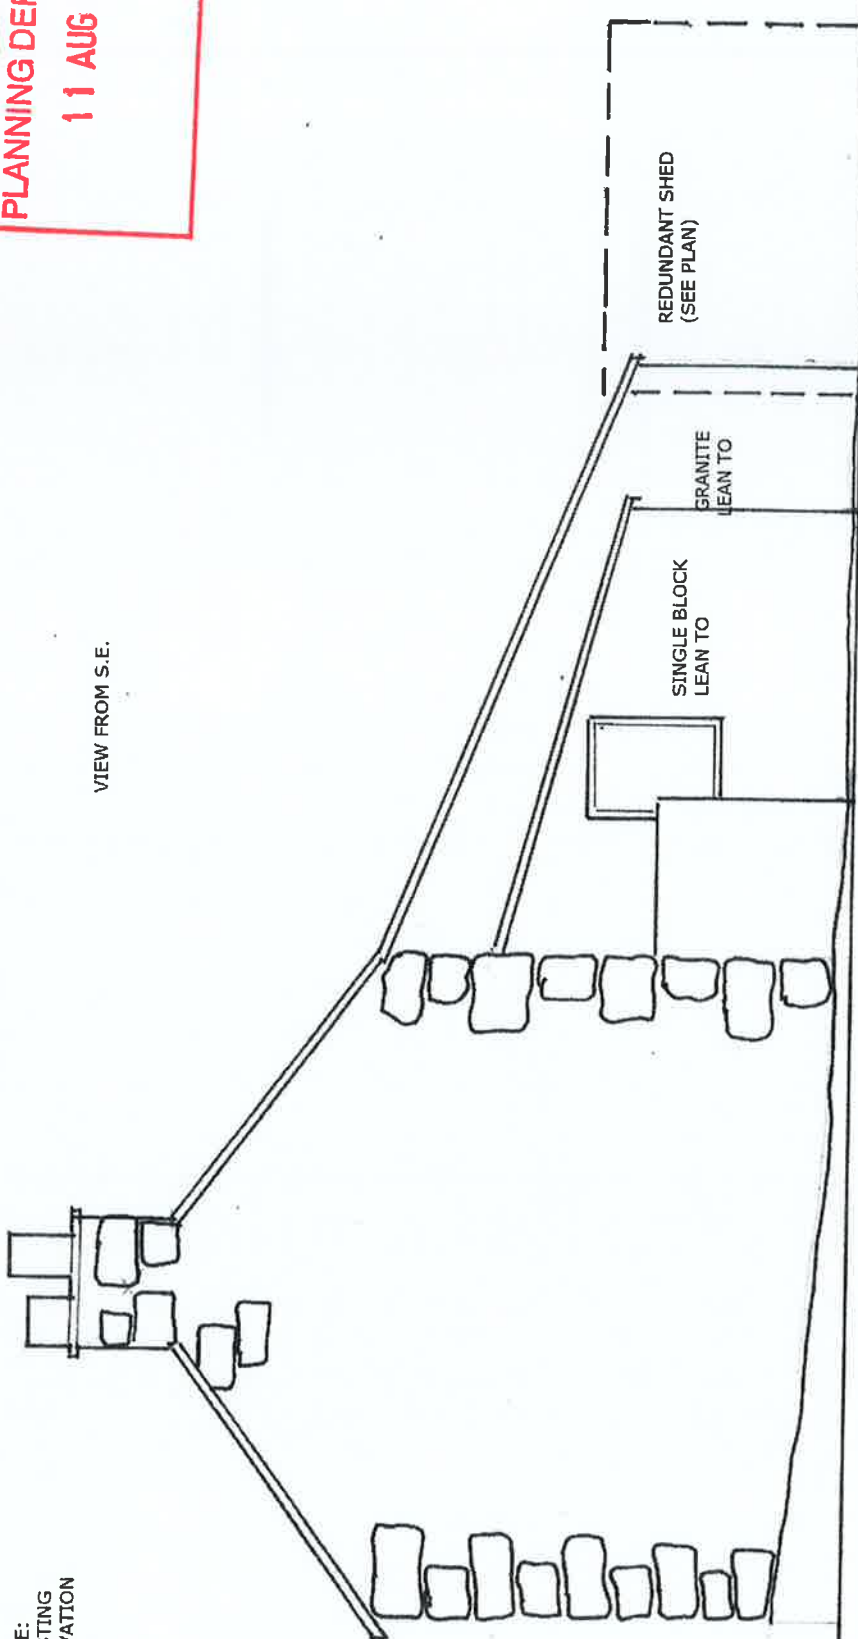

SCALE 1:50 DATE JULY 2016 DRAWN BY P ROGERS

P-16-083

RECEIVED BY THE
PLANNING DEPARTMENT
11 AUG 2016

LUNNON FARM COTTAGE

DRAWING NO : LFC - 6

LFC 6 - B

TITLE:
PROPOSED
ELEVATION

VIEW FROM S.E.



SCALE 1:50 DATE JULY 2016 DRAWN BY P ROGERS