

P-16-083

RECEIVED BY THE
PLANNING DEPARTMENT
11 AUG 2016


LUNNON FARM COTTAGE

TITLE : EXISTING GROUND FLOOR

DRAWING NO : LFC - 7
7 A

LUNNON FARM COTTAGE

CARN FRIARS COTTAGE

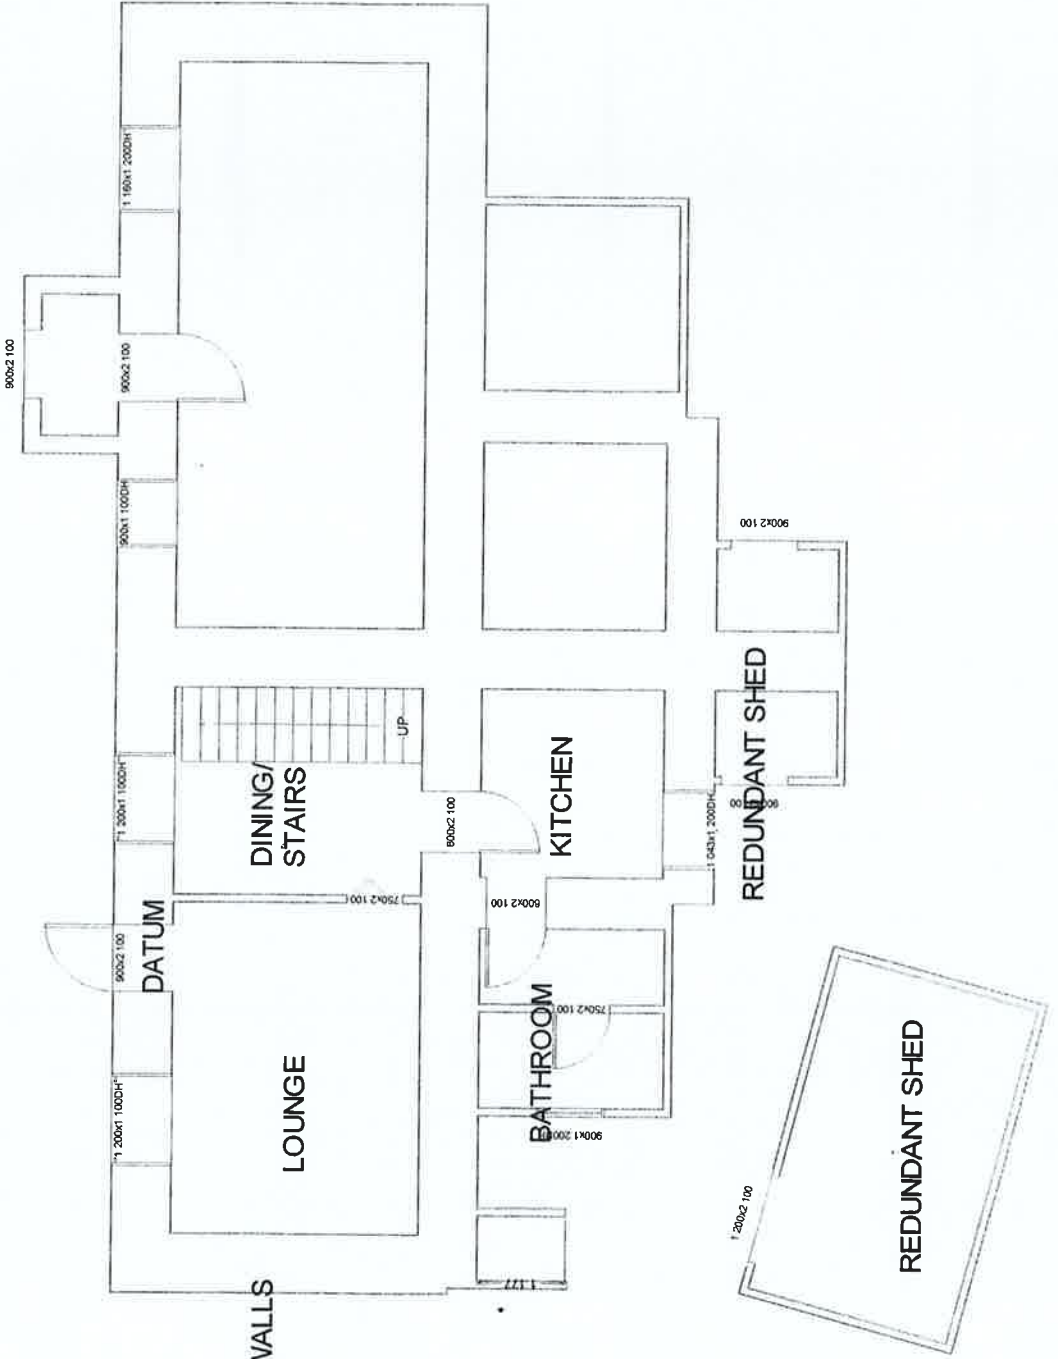

SCALE 1:100
DATE JULY 2016
DRAWN BY P ROGERS

P-16-083


RECEIVED BY THE
PLANNING DEPARTMENT

11 AUG 2016

LUNNON FARM COTTAGE

TITLE : PROPOSED EXTENSION TO LUNNON FARM COTTAGE: GROUND FLOOR

DRAWING NO : LFC - 7
7 B

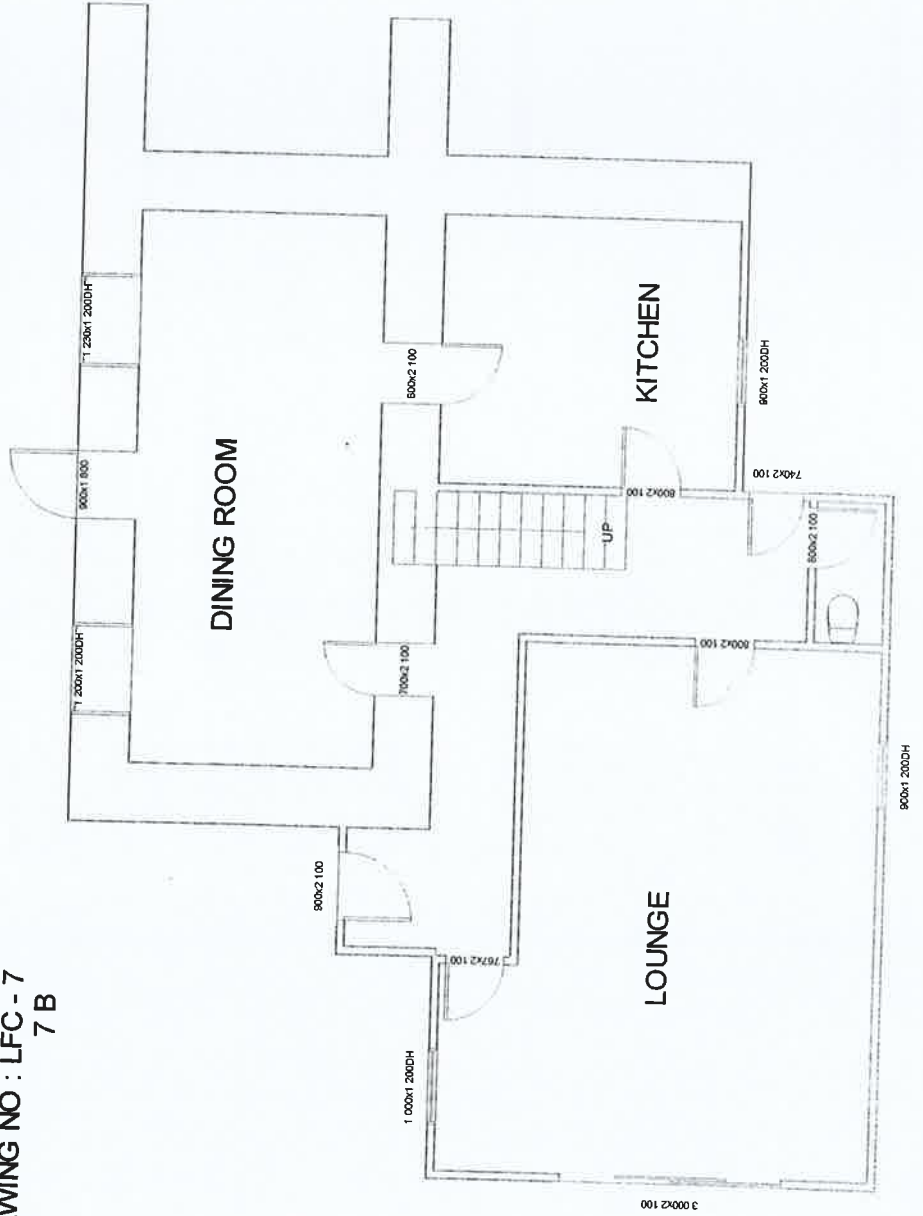

SCALE 1:100
DATE JULY 2016
DRAWN BY D BOWERS

P-16-083

RECEIVED BY THE
PLANNING DEPARTMENT
11 AUG 2016


DRAWING NO: LFC - 8
8A

LUNNON FARM COTTAGE

TITLE : EXISTING FIRST FLOOR

LUNNON FARM COTTAGE

CARN FRIARS COTTAGE

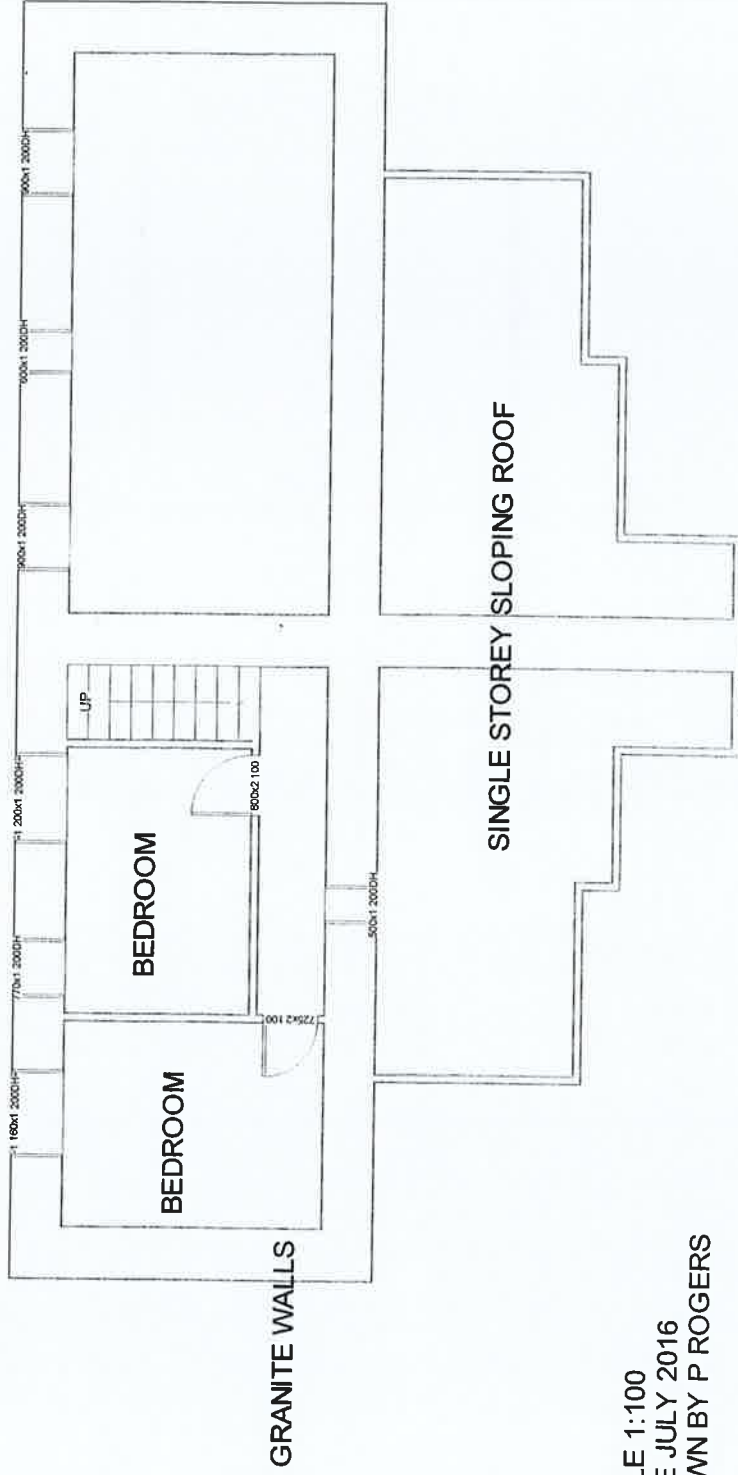

SCALE 1:100
DATE JULY 2016
DRAWN BY P ROGERS

LIVING AREA
123.5 sq m


P-16-083

RECEIVED BY THE
PLANNING DEPARTMENT
11 AUG 2016

LUNNON FARM COTTAGE

DRAWING NO: LFC - 8
8 B

TITLE: PROPOSED EXTENSION TO LUNNON FARM COTTAGE: FIRST FLOOR

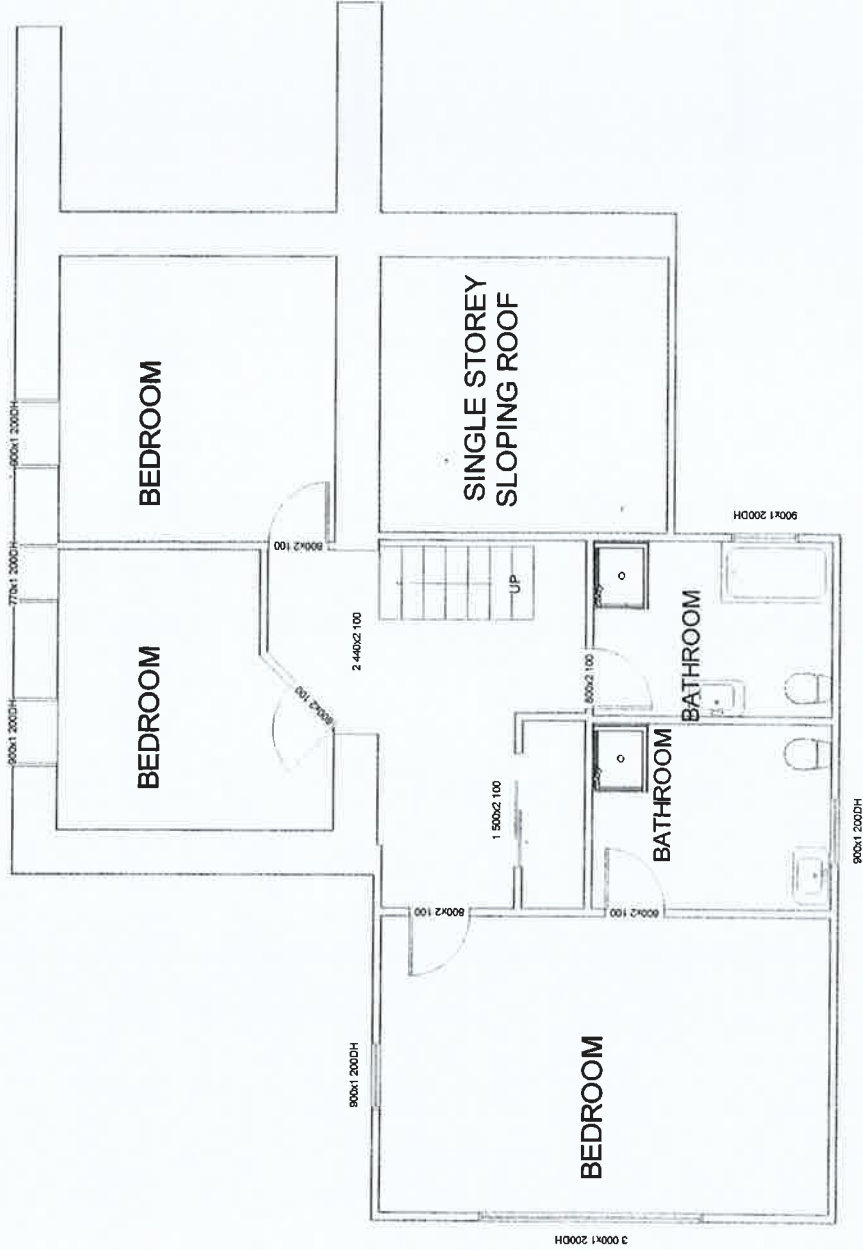


SCALE 1:100
DATE JULY 2016
DRAWN BY P ROGERS

RECEIVED BY THE
PLANNING DEPARTMENT
11 AUG 2016

LUNNON FARM COTTAGE
TITLE : SURVEY OF GROUND LEVELS

APPENDIX

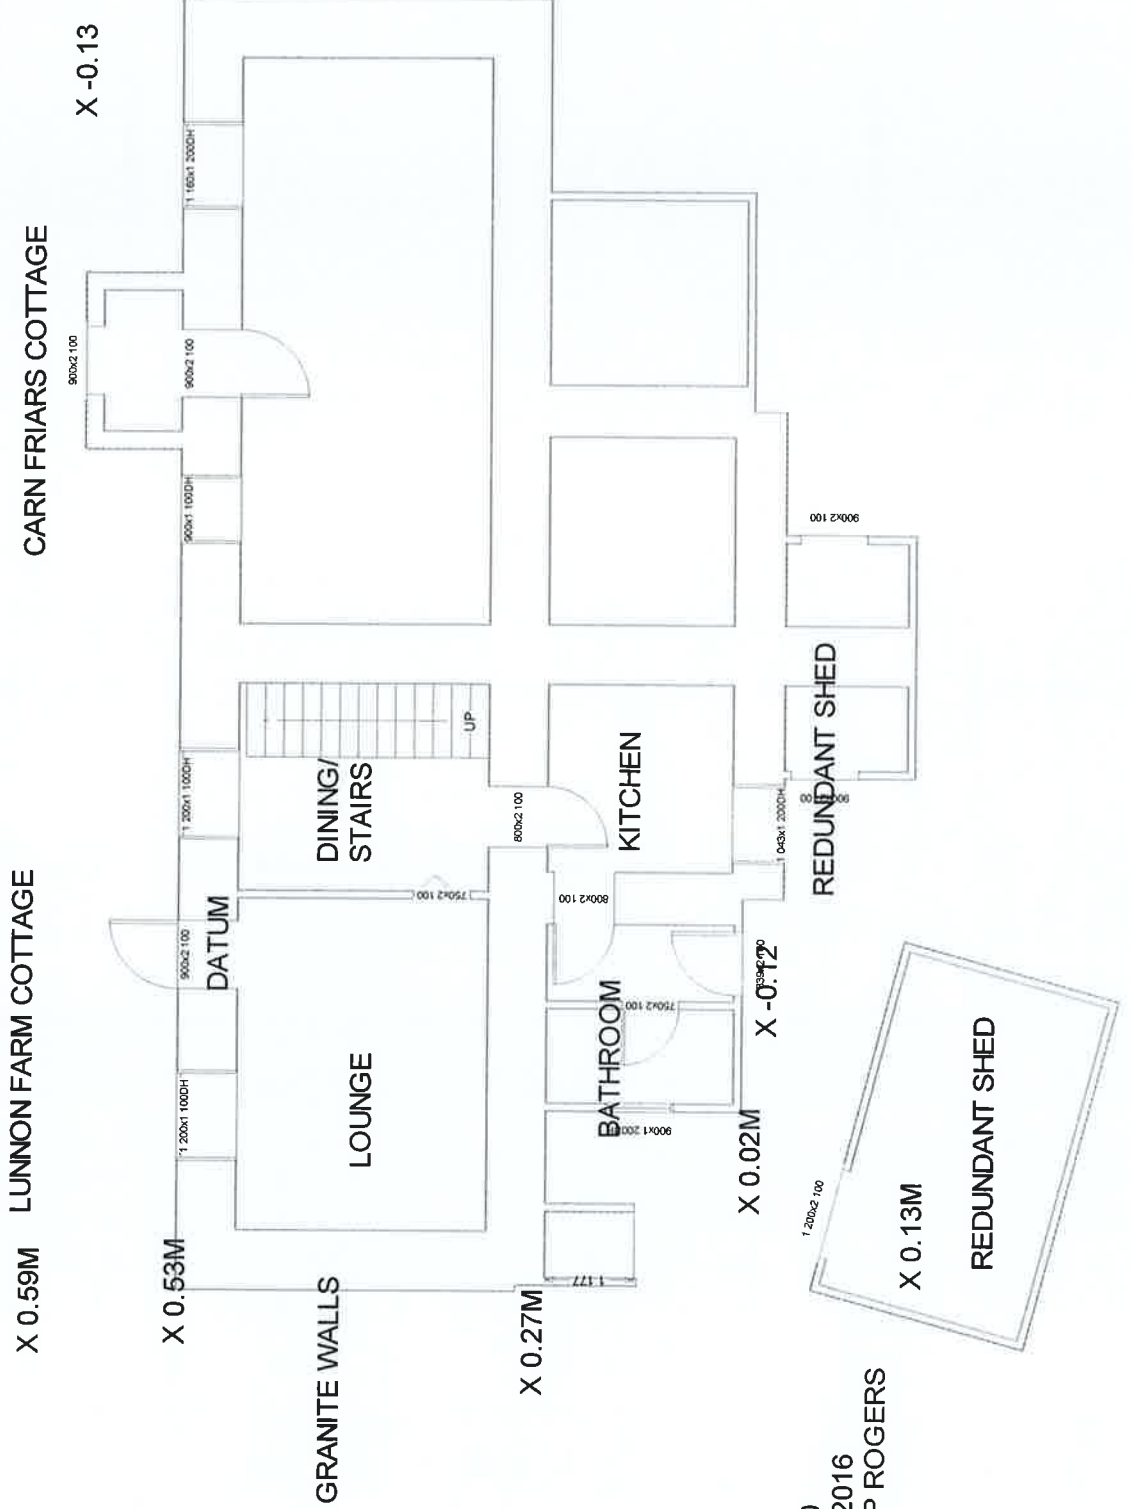

SCALE 1:100
DATE JULY 2016
DRAWN BY P ROGERS