


DRAWING NO : LFC - 3

LFC 3 - A

TITLE :
EXISTING
ELEVATION

LUNNON FARM COTTAGE

VIEW FROM S.W.

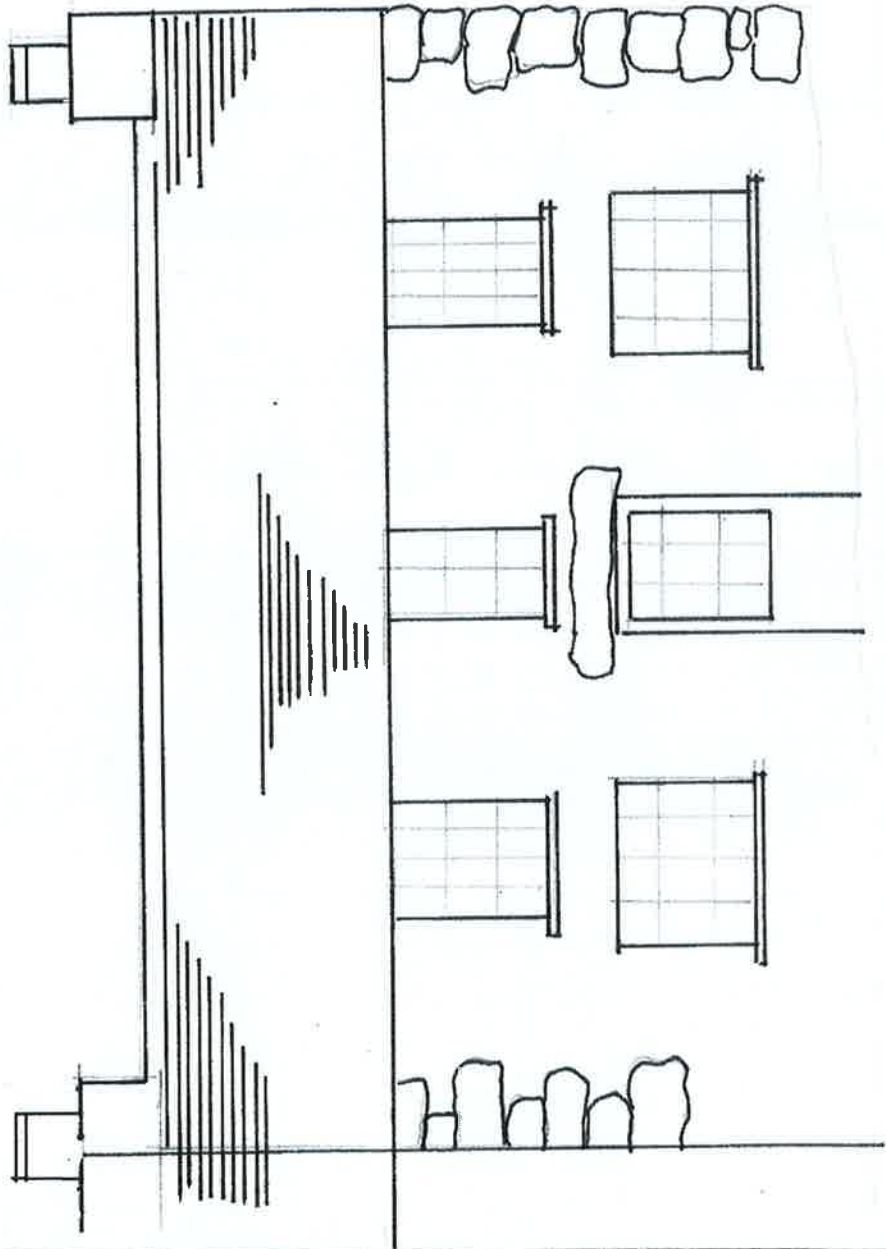

RECEIVED BY THE
PLANNING DEPARTMENT
11 AUG 2016

SCALE: 1:50
DATE: JULY 2016
DRAWN BY: P. ROGERS

RECEIVED BY THE
PLANNING DEPARTMENT
11 AUG 2016


LUNNON FARM COTTAGE

DRAWING NO : LFC - 3

LFC 3 - B

TITLE :
PROPOSED
ELEVATION

VIEW FROM S.W.

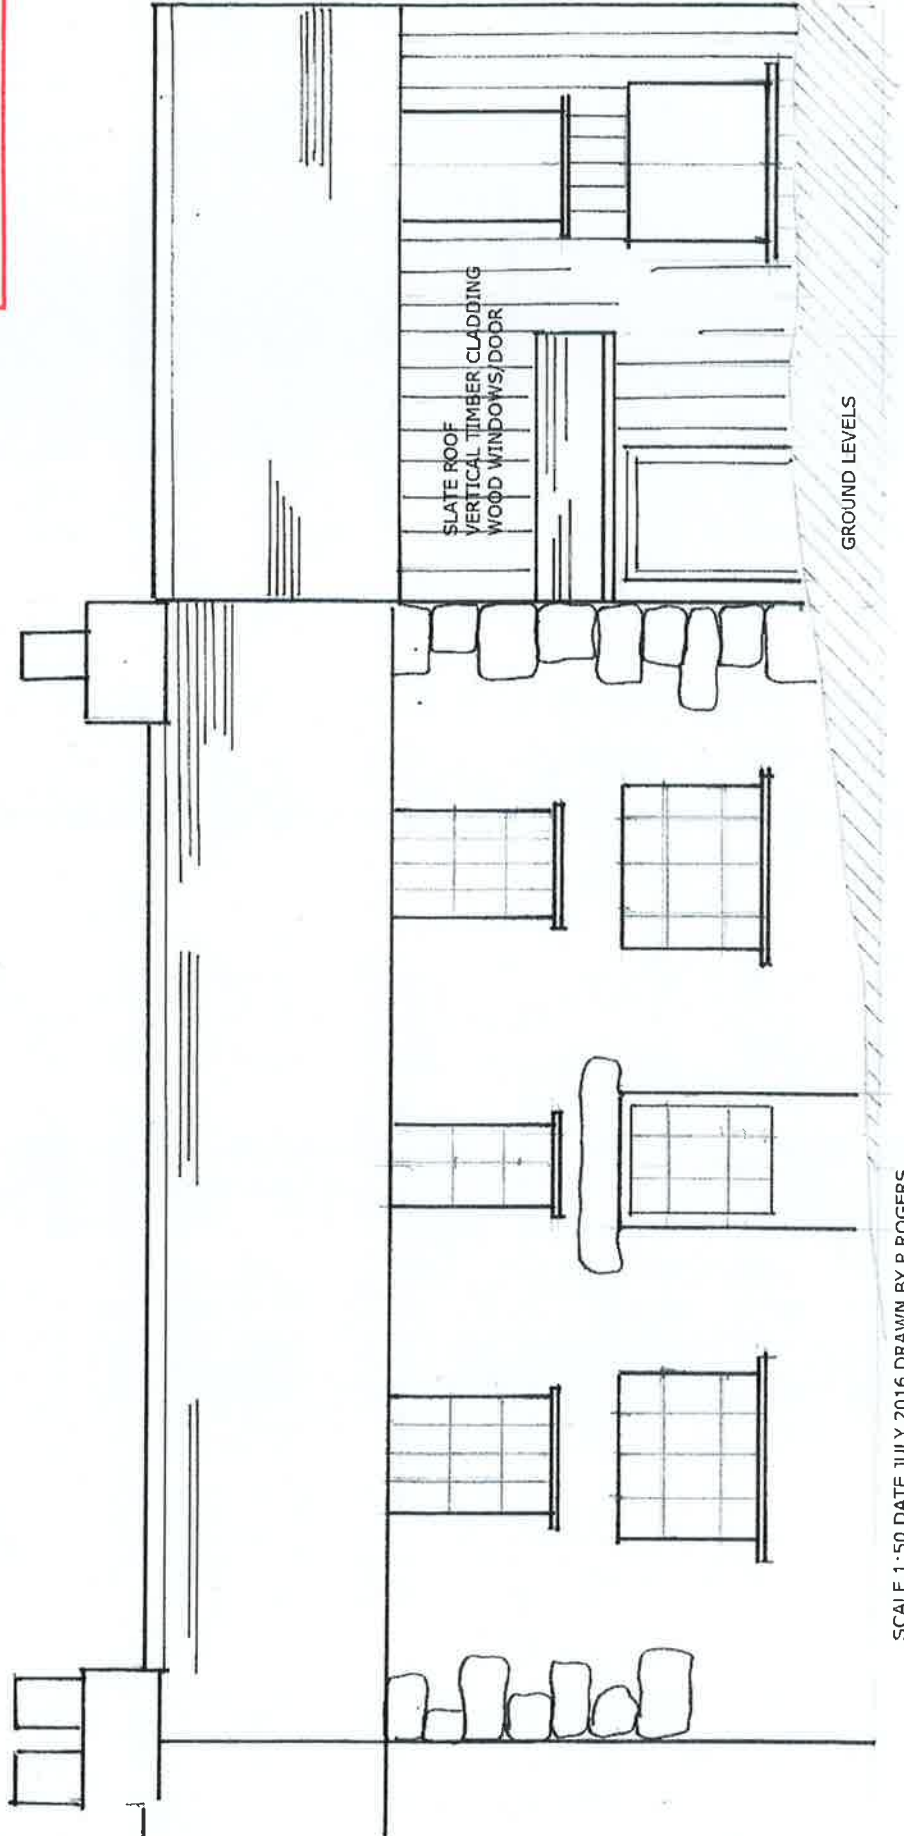

SCALE 1:50 DATE JULY 2016 DRAWN BY P ROGERS