


DRAWING NO: LFC - 1

LUNNON FARM COTTAGE

CARN FRIARS COTTAGE

LUNNON FARM COTTAGE

VIEW FROM S.W.

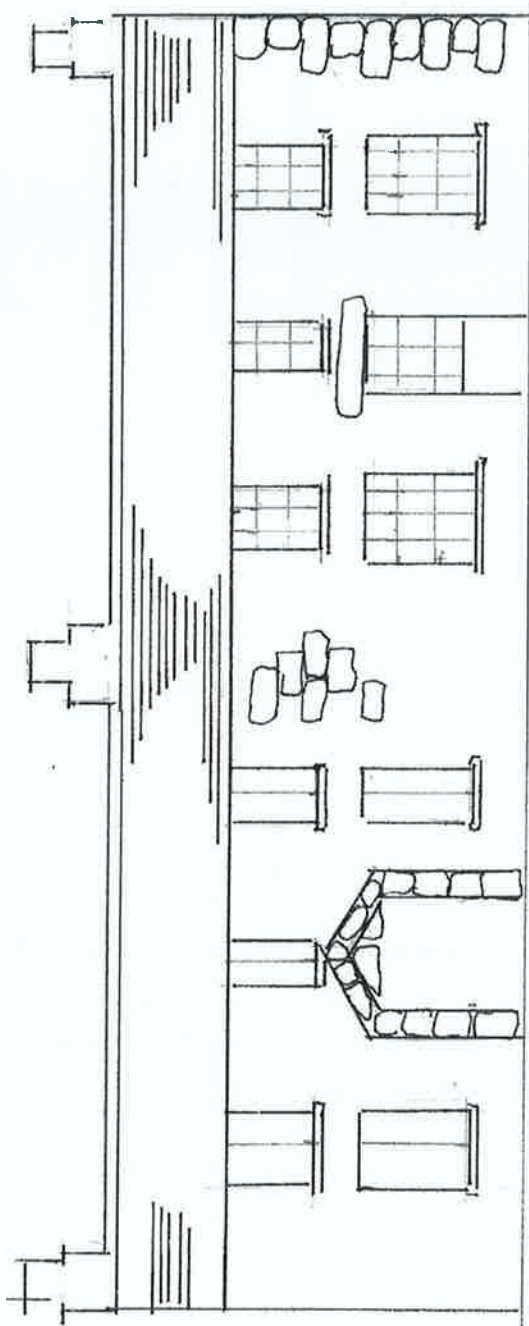

LFC 1 - A


TITLE :
EXISTING
ELEVATION

RECEIVED BY THE
PLANNING DEPARTMENT
11 AUG 2016

SLATE ROOFING
VERTICAL TIMBER CLADDING
WOOD WINDOWS/DOOR
SLATE SILLS

CARN FRIARS COTTAGE

LUNNON FARM COTTAGE

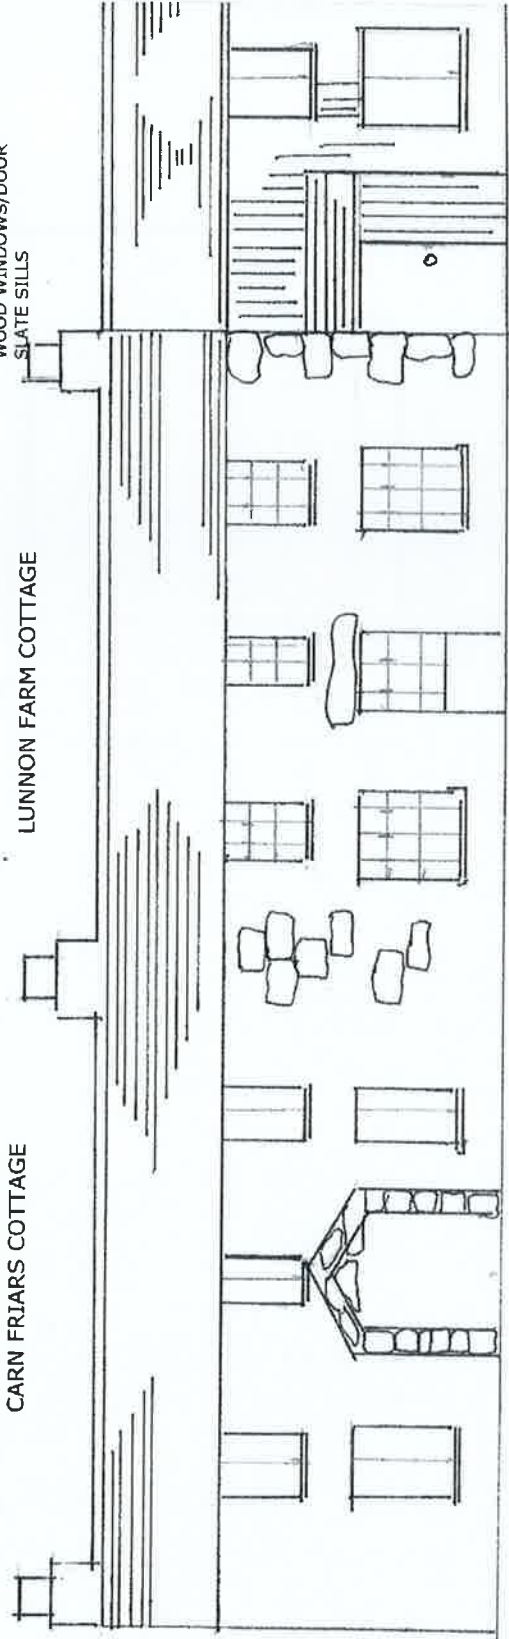

LFC 1 - B

TITLE :
PROPOSED
ELEVATION


SCALE 1:100
DATE JULY 2016
DRAWN BY P ROGERS

P-16-083

DRAWING NO : LFC - 2

LFC 2 - A


TITLE:
EXISTING ELEVATION

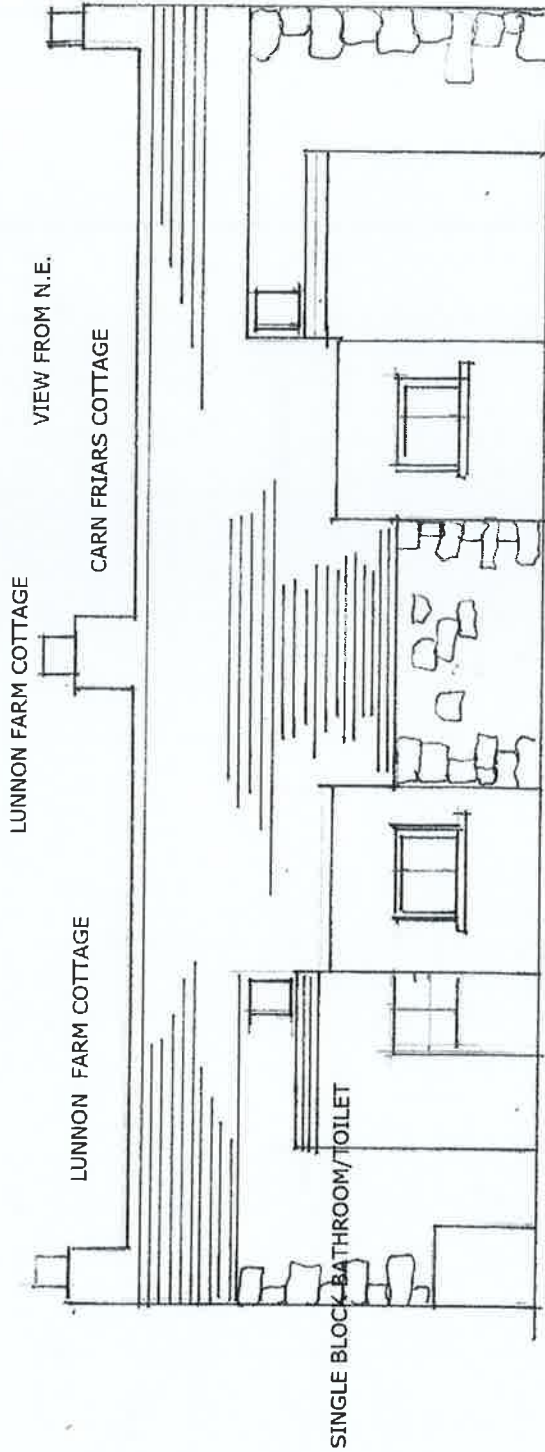

RECEIVED BY THE
PLANNING DEPARTMENT
11 AUG 2016

LFC 2 - B

TITLE
PROPOSED
ELEVATION

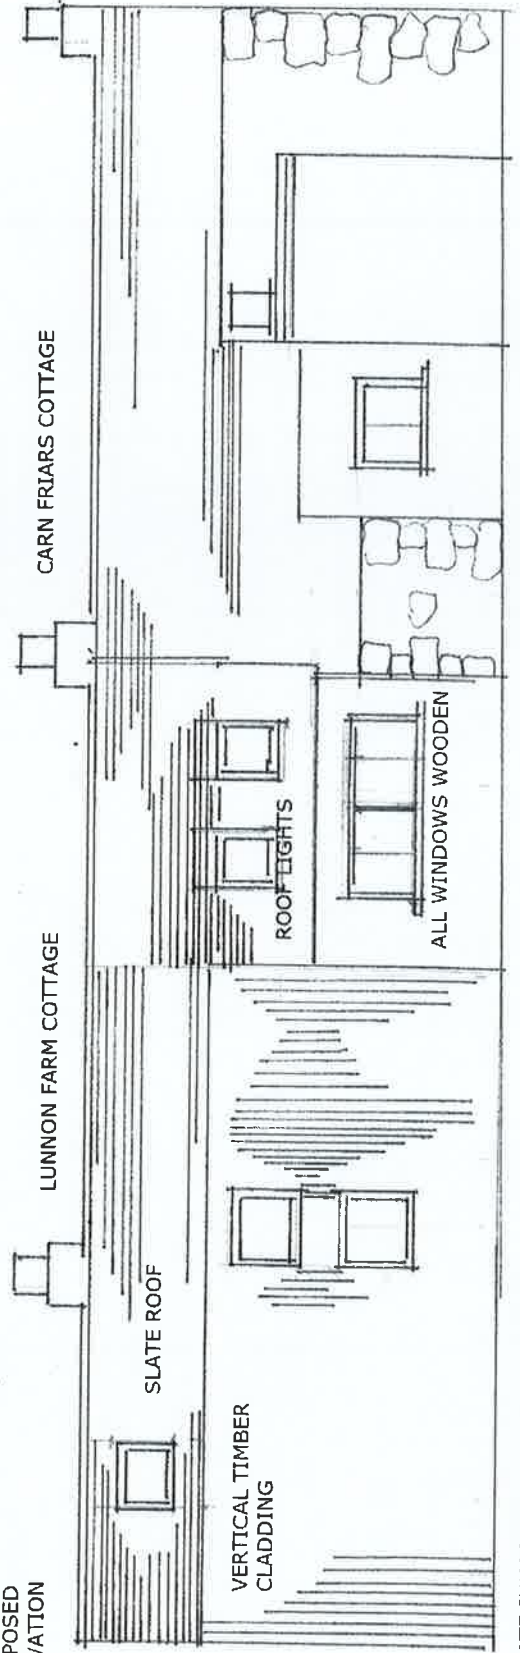

SCALE 1:100 DATE JULY 2016 DRAWN BY P ROGERS