


DRAWING NO : LFC - 4
LFC 4 - A

LUNNON FARM COTTAGE

TITLE:
EXISTING
ELEVATION

VIEW FROM N.E.

RECEIVED BY THE
PLANNING DEPARTMENT
11 AUG 2016

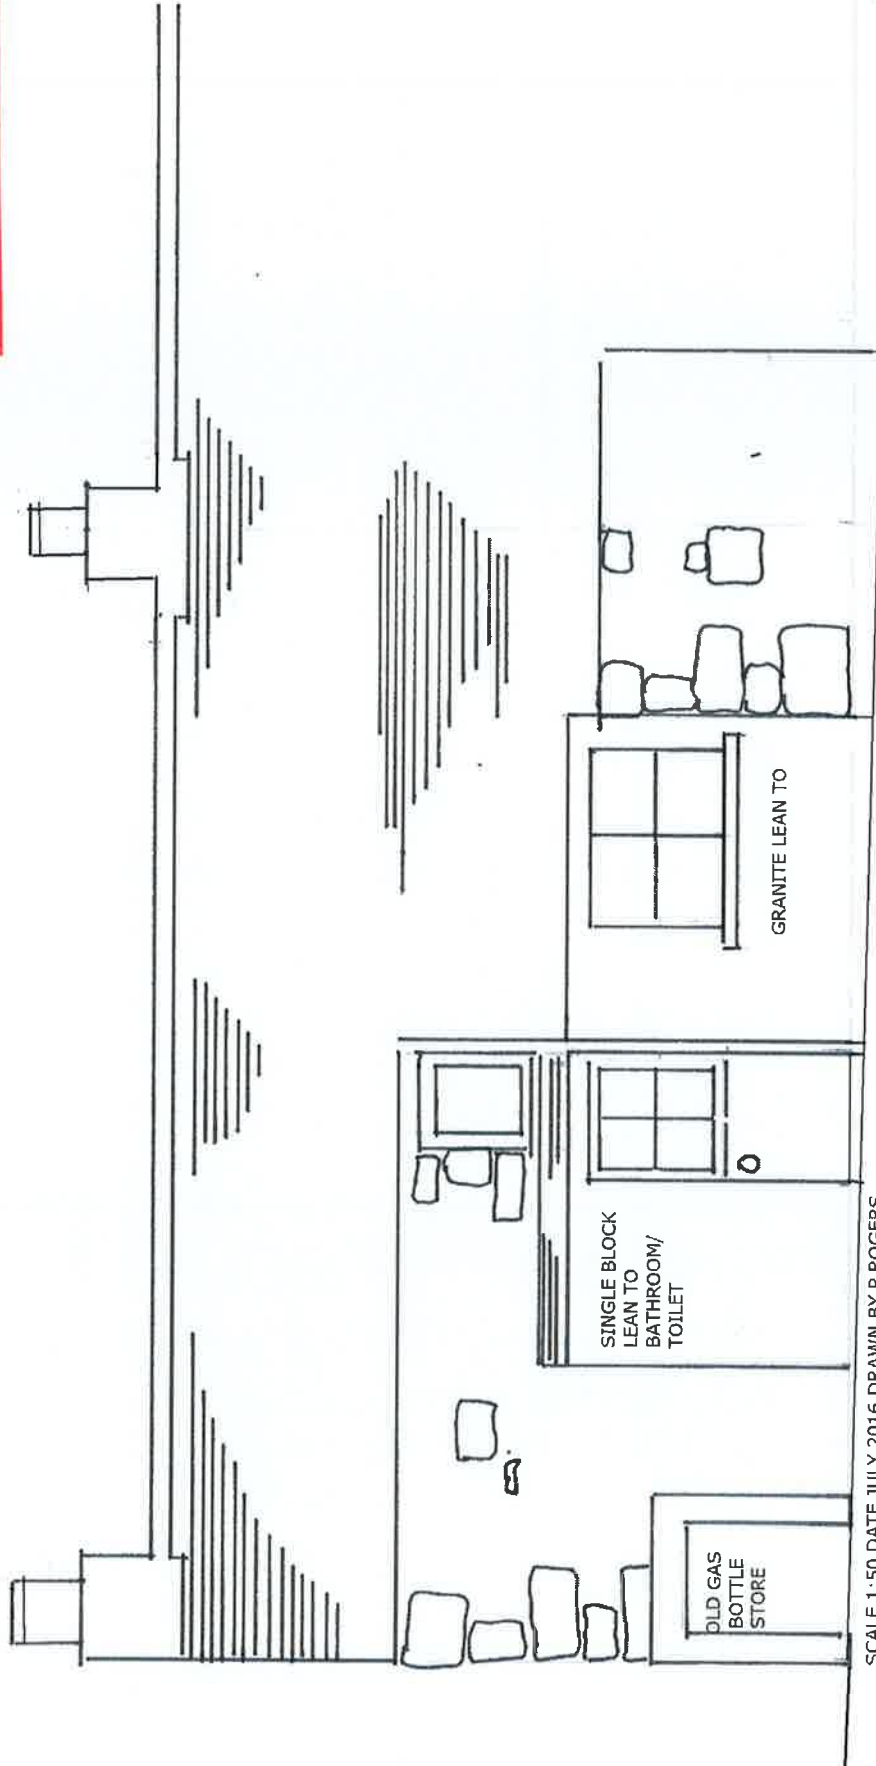


SCALE 1:50 DATE JULY 2016 DRAWN BY P ROGERS

DRAWING NO: LFC - 4
LFC 4 - B

TITLE:
PROPOSED
ELEVATION

LUNNON FARM COTTAGE

VIEW FROM N.E.

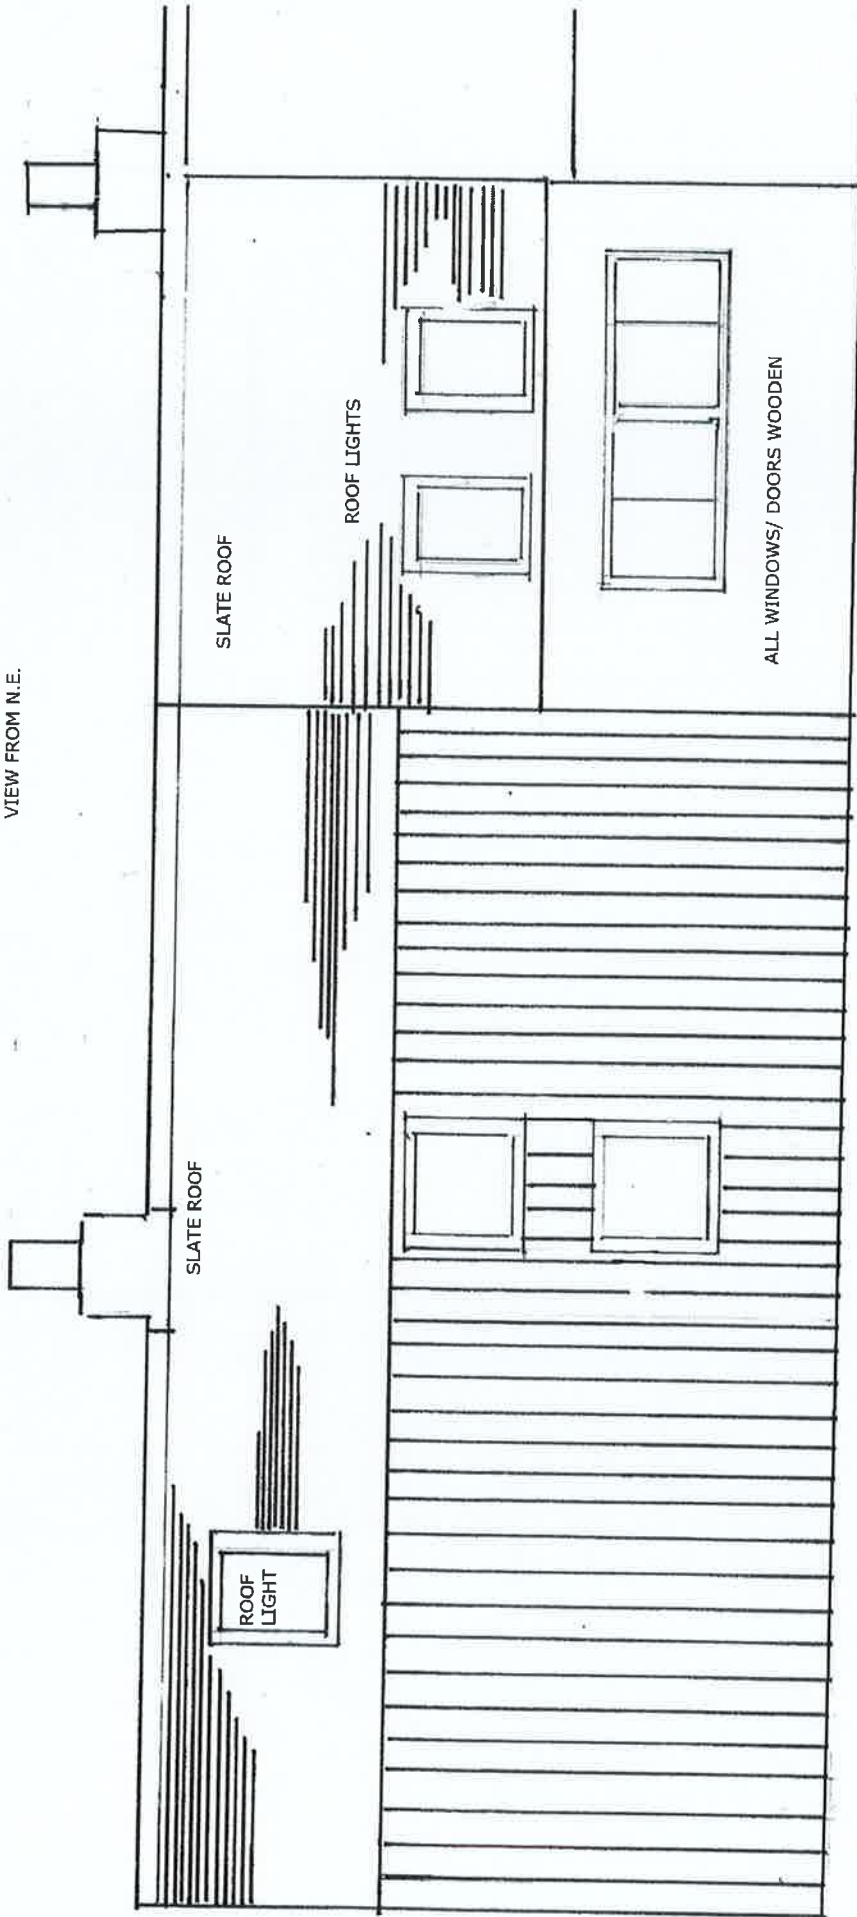

SCALE 1:50 DATE JULY 2016 DRAWN BY P ROGERS