


DRAWING NO: LFC - 1

LUNNON FARM COTTAGE

CARN FRIARS COTTAGE

LUNNON FARM COTTAGE

VIEW FROM S.W.

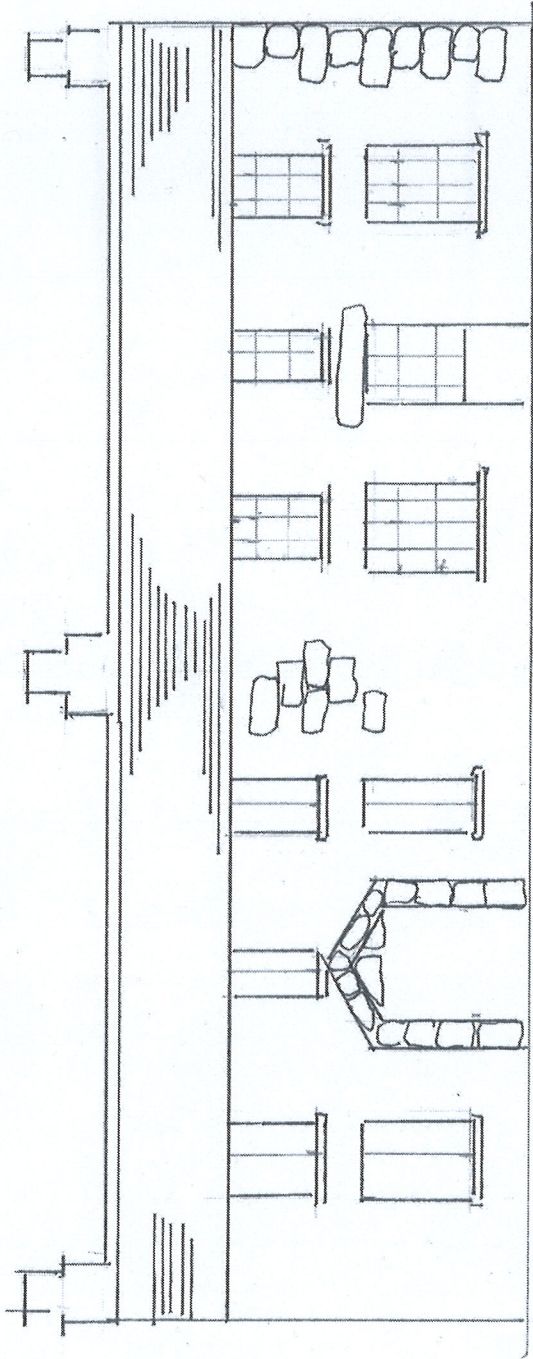

LFC 1 - A


TITLE :
EXISTING
ELEVATION

RECEIVED BY THE
PLANNING DEPARTMENT
13 SEP 2016

SLATE ROOFING
VERTICAL TIMBER CLADDING
WOOD WINDOWS/DOOR
SLATE SILLS

CARN FRIARS COTTAGE

LUNNON FARM COTTAGE

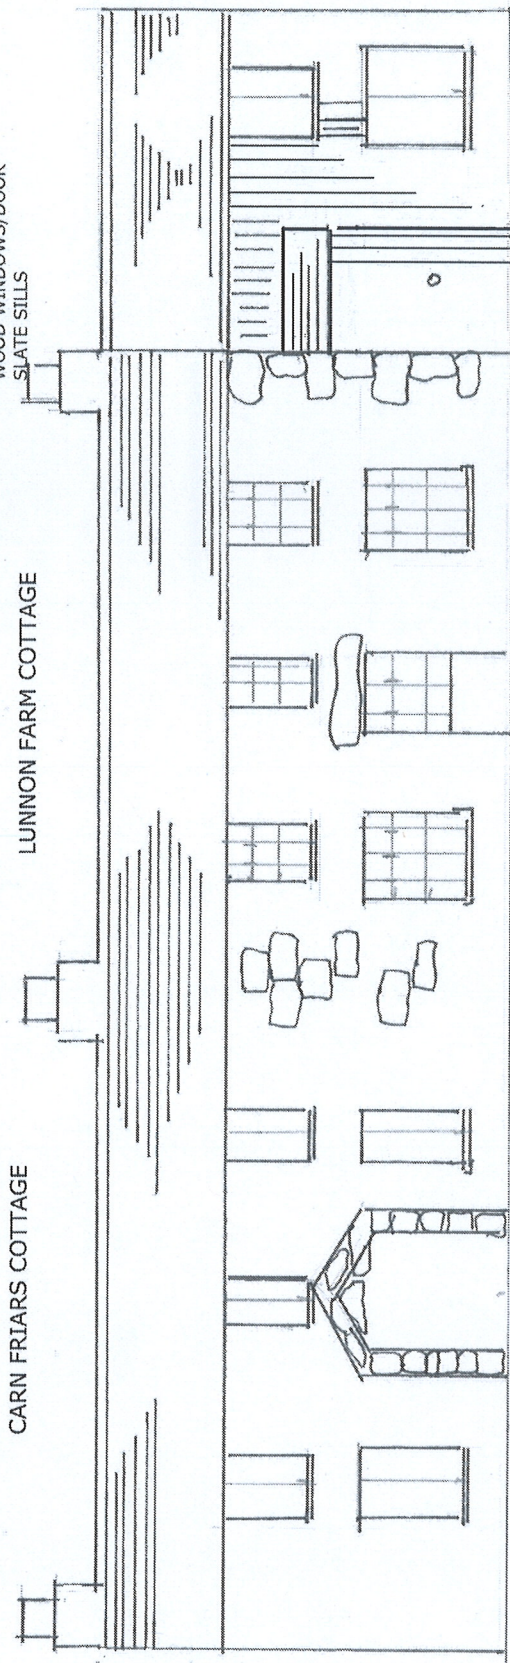

LFC 1 - B

TITLE :
PROPOSED
ELEVATION

SCALE 1:100
DATE JULY 2016
DRAWN BY P ROGERS


DRAWING NO: LFC - 4
LFC 4 - B

TITLE:
PROPOSED
ELEVATION

LUNNON FARM COTTAGE

RECEIVED BY THE
PLANNING DEPARTMENT
13 SEP 2016

VIEW FROM N.E.

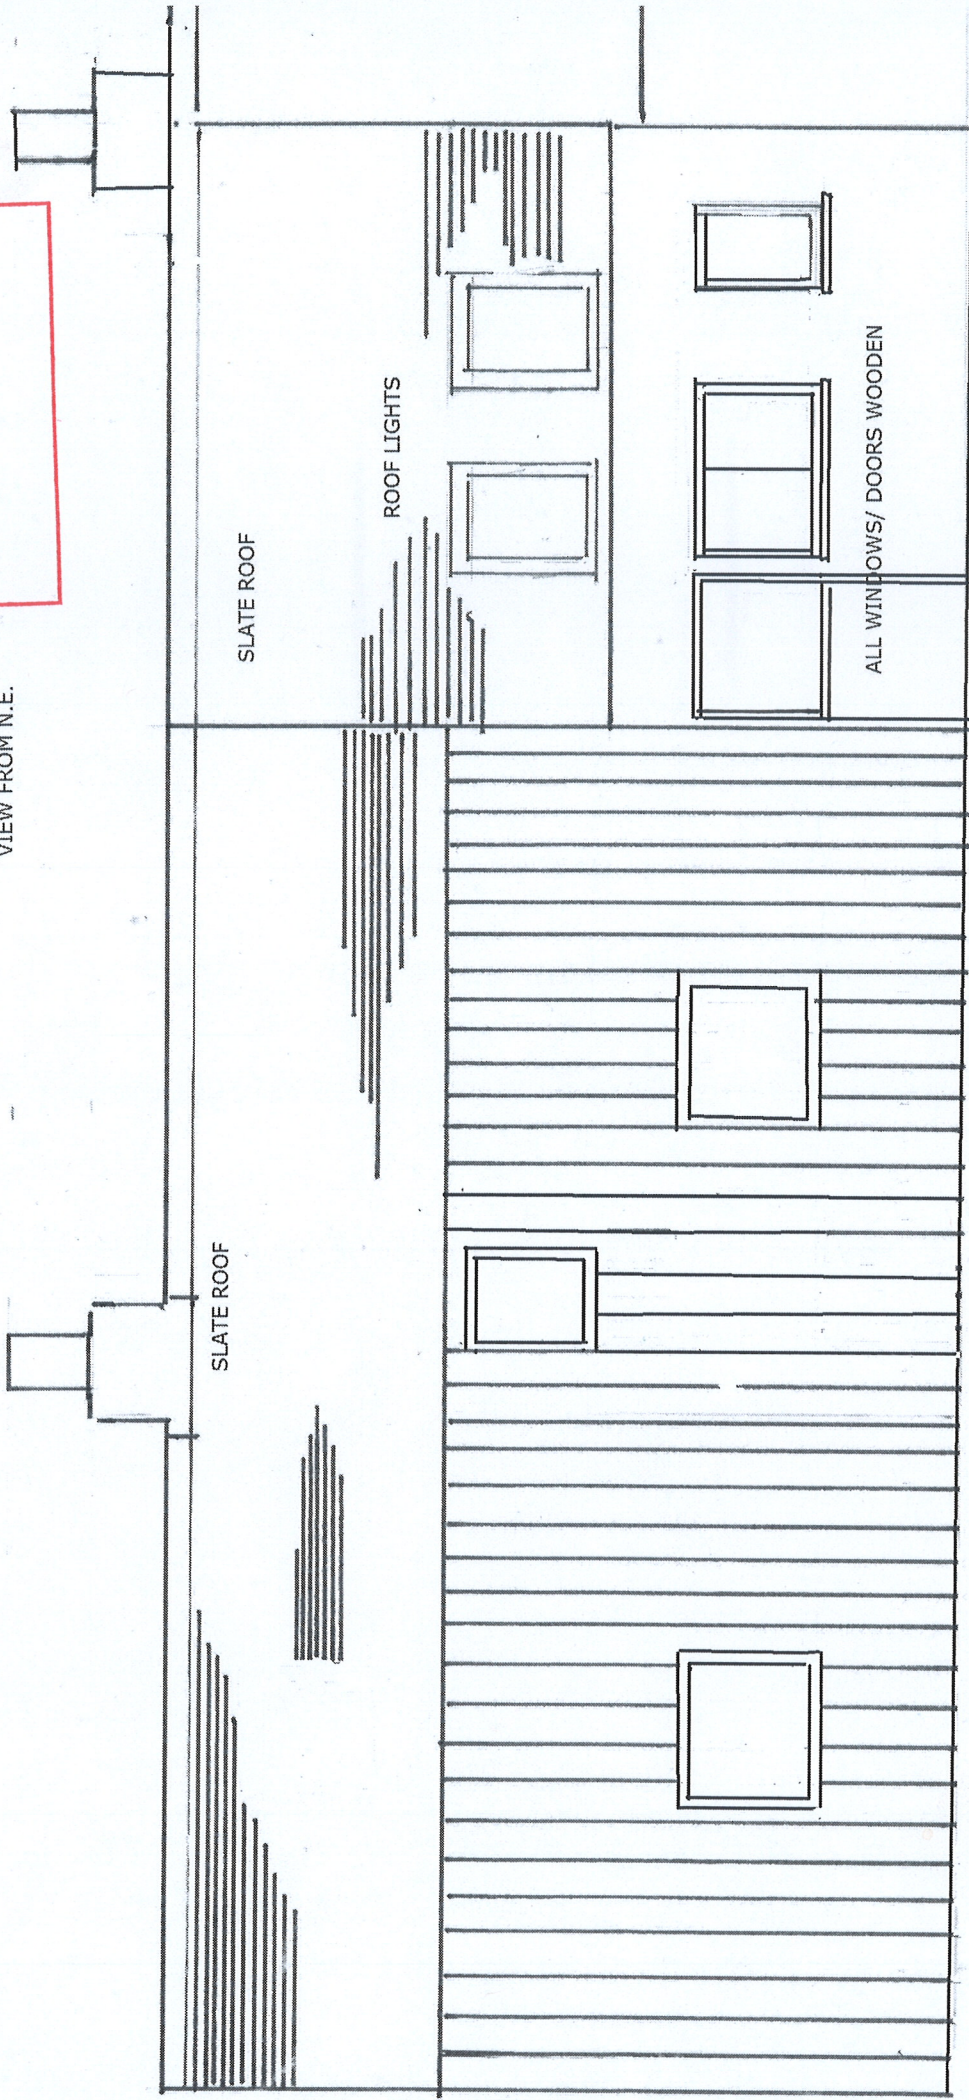


SCALE 1:50 DATE JULY 2016 DRAWN BY P ROGERS

DRAWING NO: LFC - 8
8 B

LUNNON FARM COTTAGE

TITLE: PROPOSED EXTENSION TO LUNNON FARM COTTAGE: FIRST FLOOR

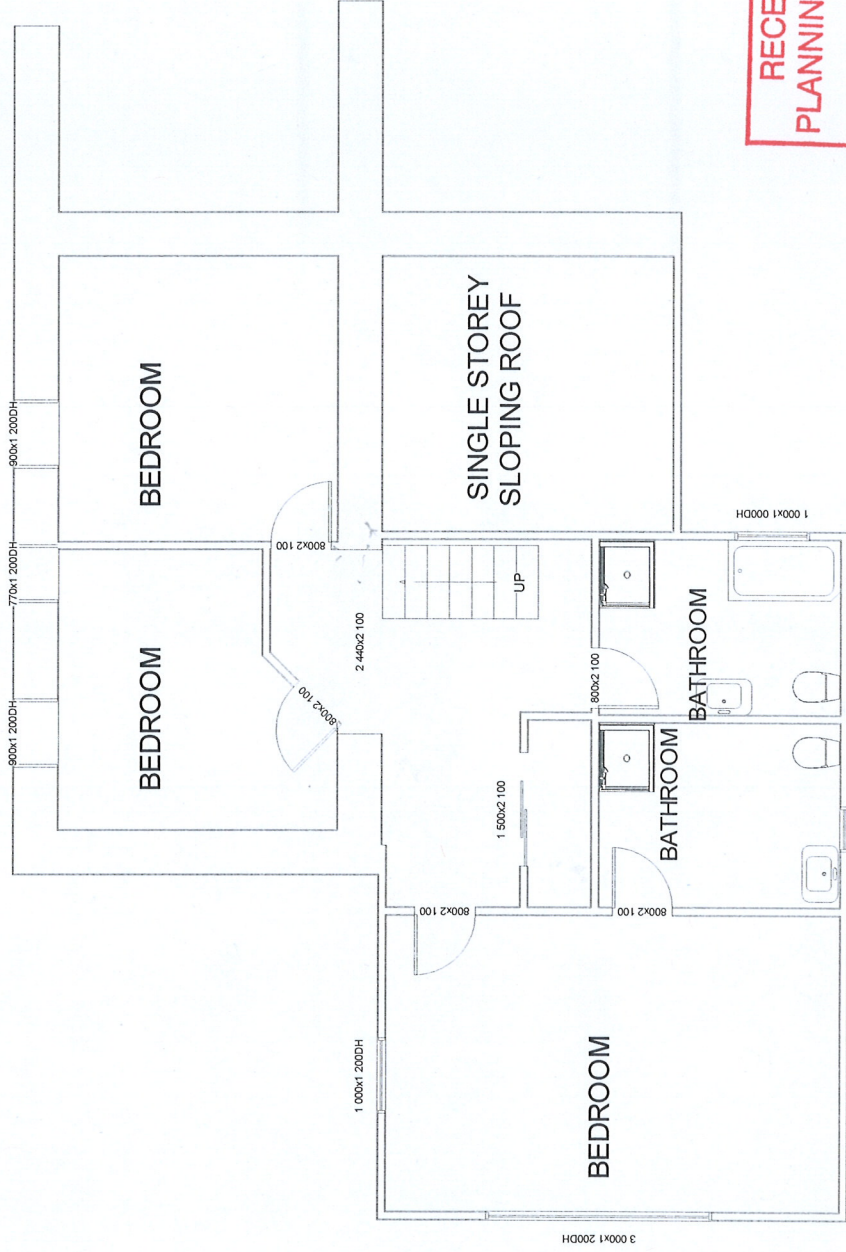


RECEIVED BY THE
PLANNING DEPARTMENT
13 SEP 2016

SCALE 1:100
DATE JULY 2016
DRAWN BY P ROGERS

DRAWING NO: LFC - 9
9A

LUNNON FARM COTTAGE

TITLE: PROPOSED EXTENSION TO LUNNON FARM COTTAGE: INTERLINKING PITCHED ROOF

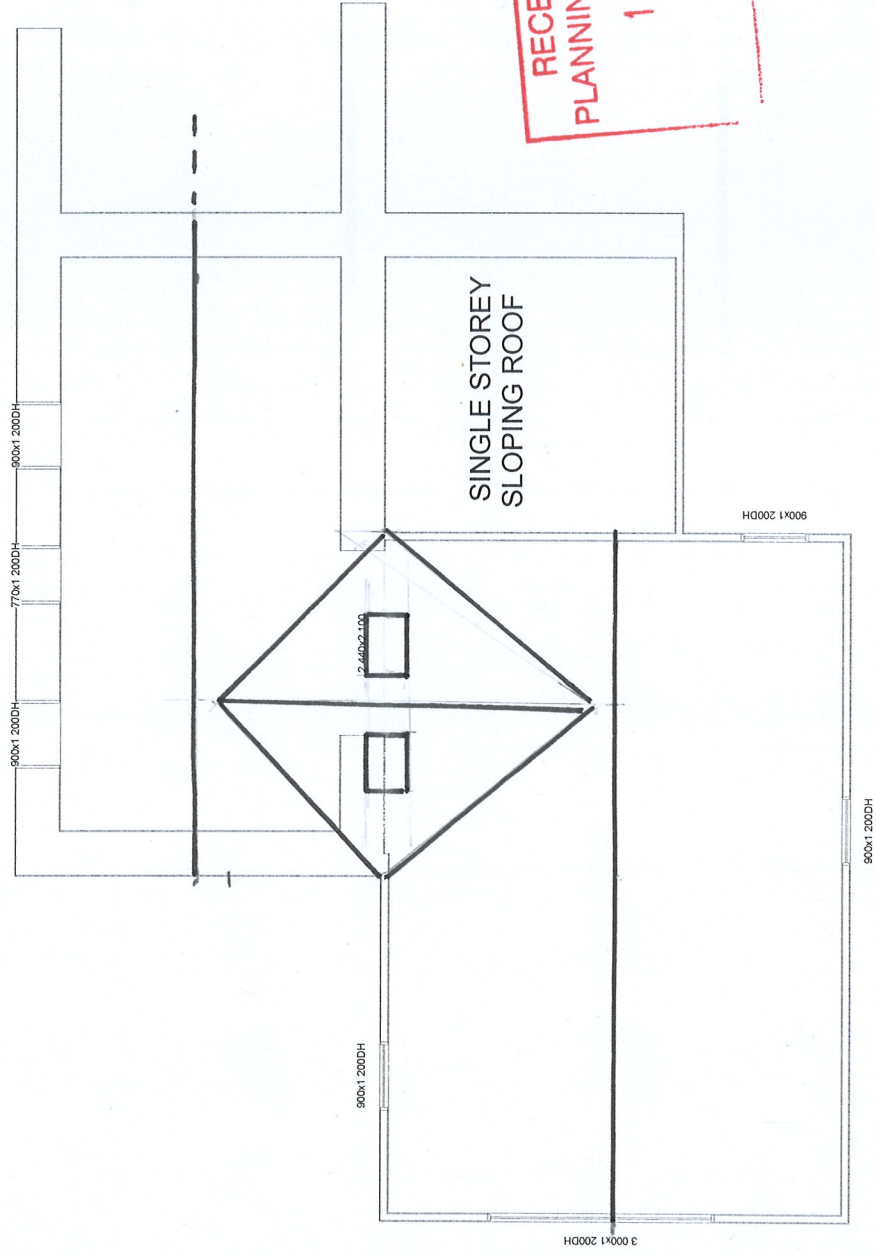

SCALE 1:100
DATE JULY 2016
DRAWN BY P ROGERS

DRAWING NO : LFC - 5


LFC 5 - B

TITLE:
PROPOSED
ELEVATION

SLATE ROOF
VERTICAL TIMBER CLADDING
WOODEN FRAMED WINDOW

LUNNON FARM COTTAGE

VIEW FROM N.W.

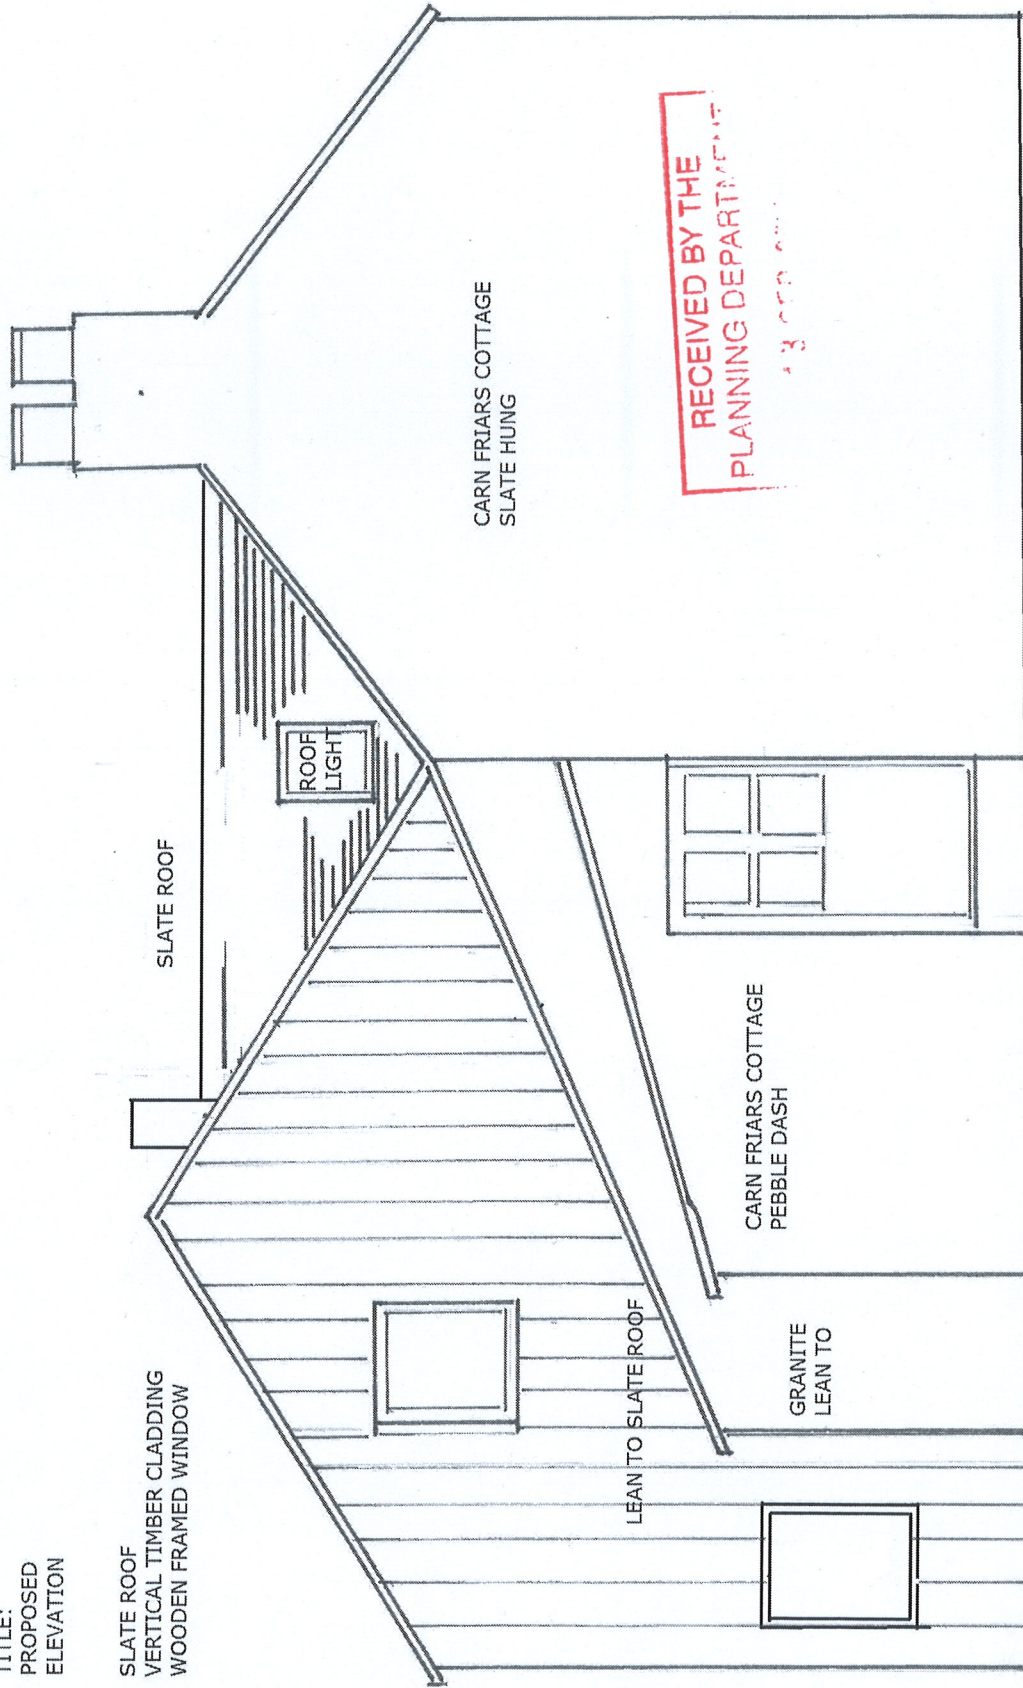

SCALE 1:50 DATE JULY 2016 DRAWN BY P ROGERS


LUNNON FARM COTTAGE

DRAWING NO : LFC - 6

LFC 6 - B

TITLE:
PROPOSED
ELEVATION

VIEW FROM S.E.

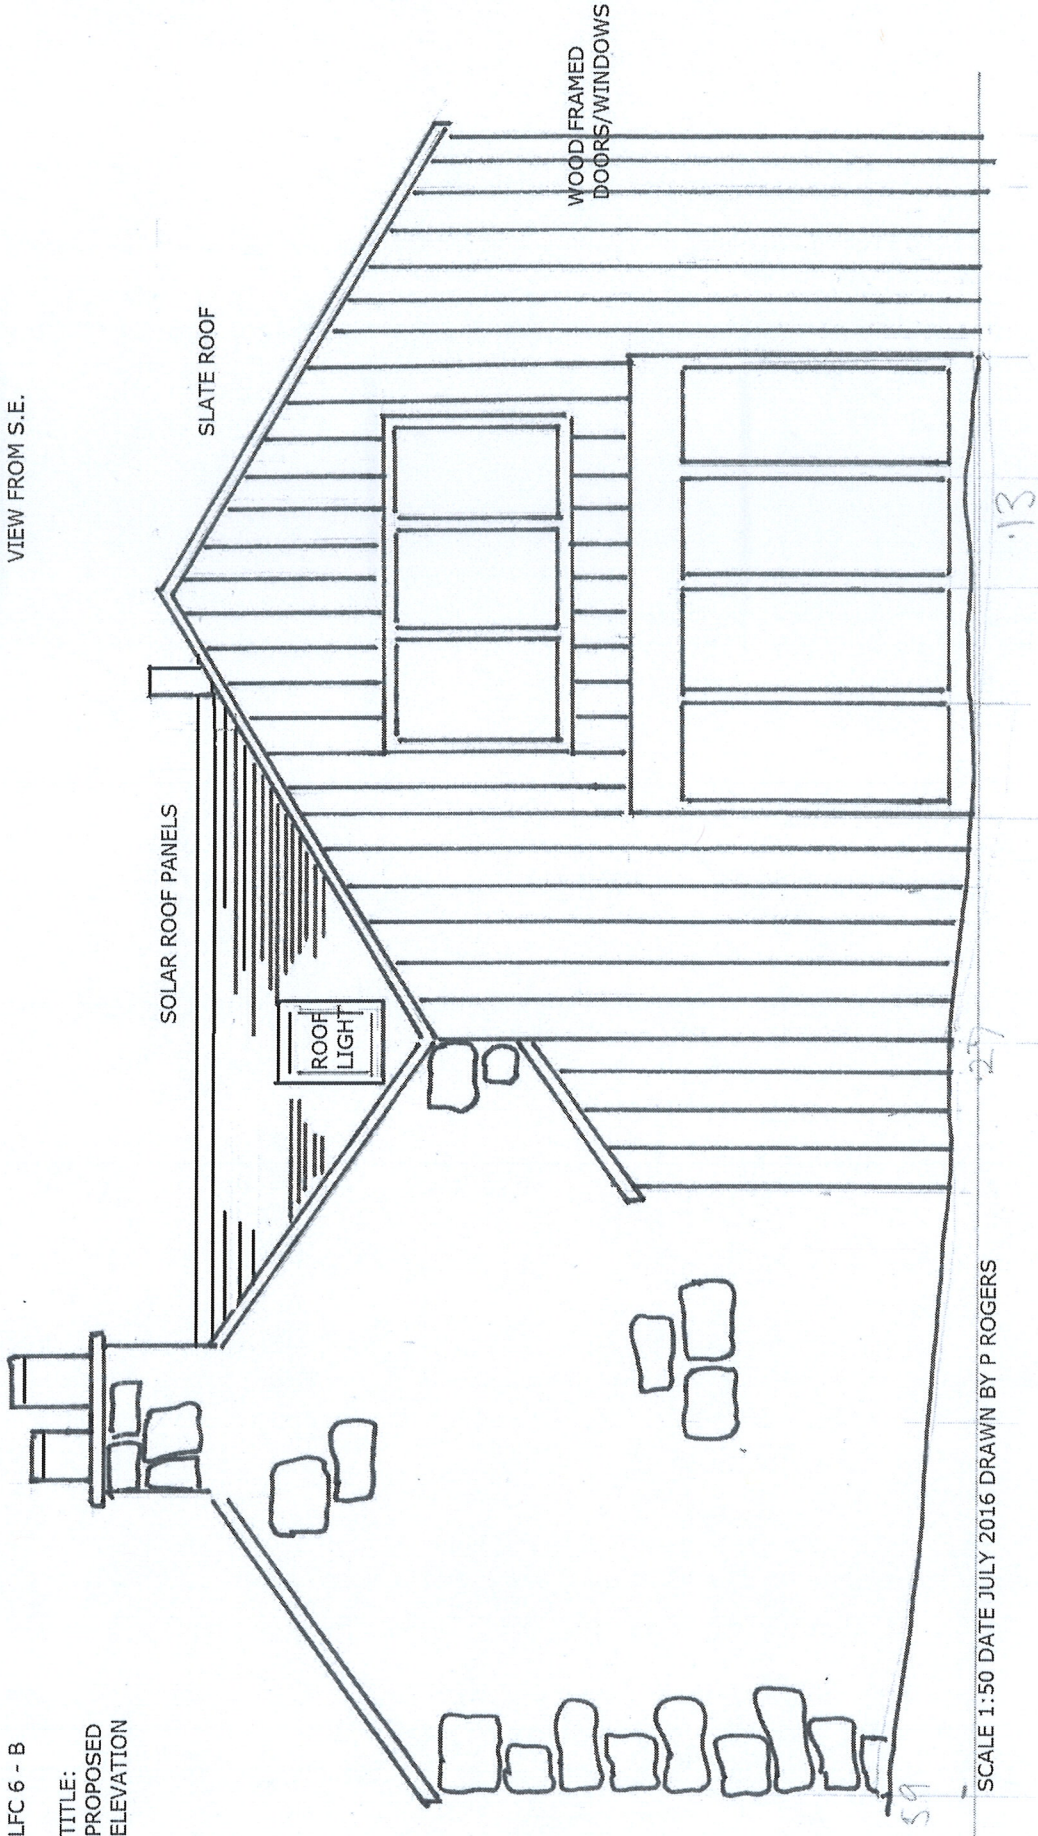


SCALE 1:50 DATE JULY 2016 DRAWN BY P ROGERS

RECEIVED BY THE
PLANNING DEPARTMENT
13 SEP 2016

LUNNON FARM COTTAGE

TITLE : PROPOSED EXTENSION TO LUNNON FARM COTTAGE: GROUND FLOOR

DRAWING NO : LFC - 7
7 B

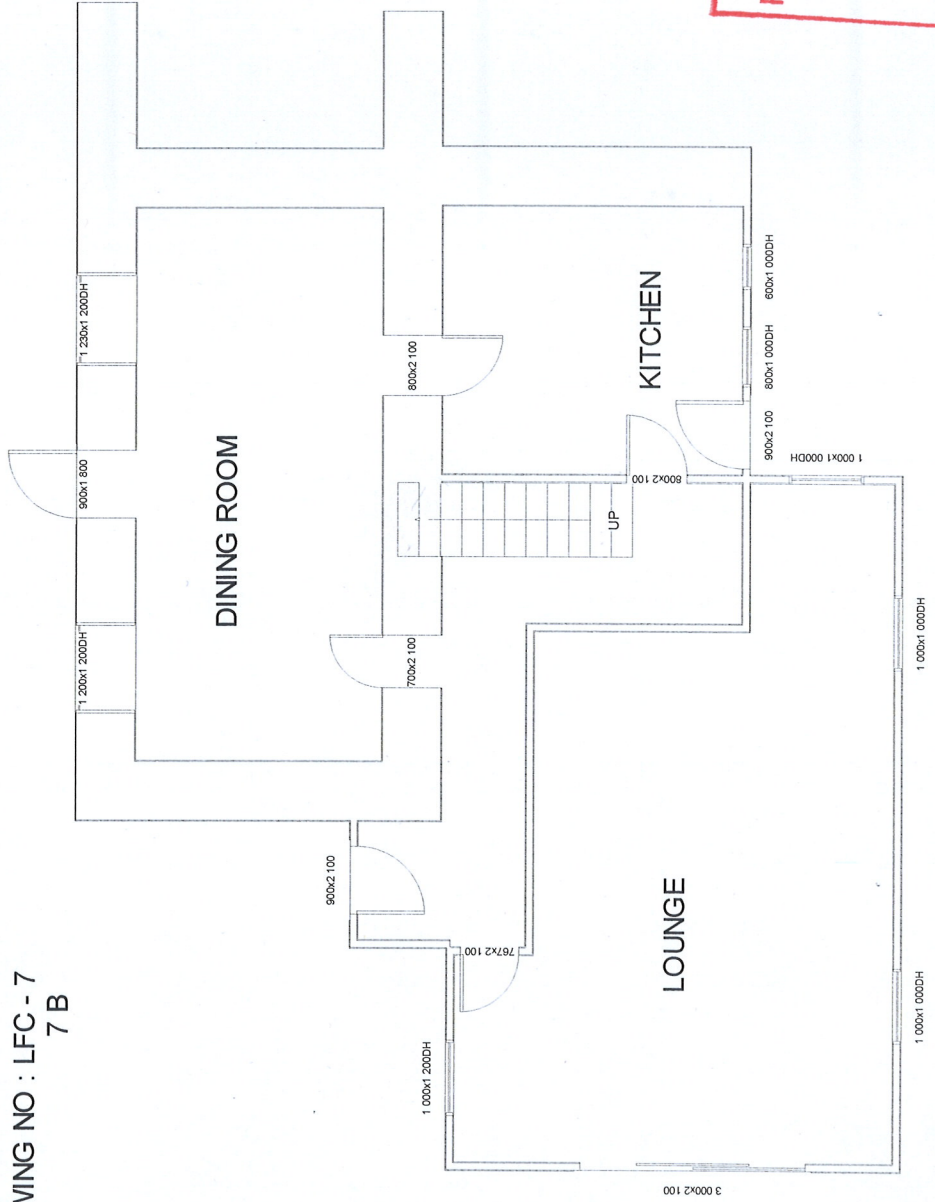


RECEIVED BY THE
PLANNING DEPARTMENT
13 SEP 2015

SCALE 1:100
DATE JULY 2016
DRAWN BY P ROGERS

DRAWING NO : LFC - 2

LFC 2 - A


TITLE:
EXISTING ELEVATION

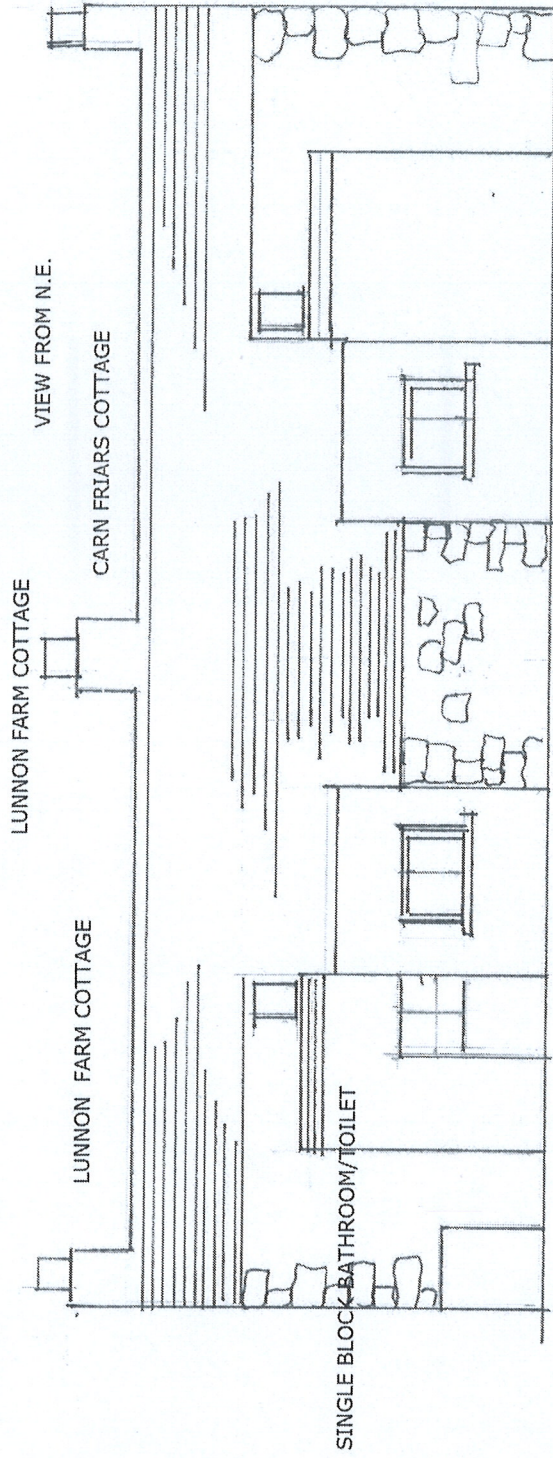

RECEIVED BY THE
PLANNING DEPARTMENT
13 SEP 2016

LFC 2 - B

TITLE
PROPOSED
ELEVATION

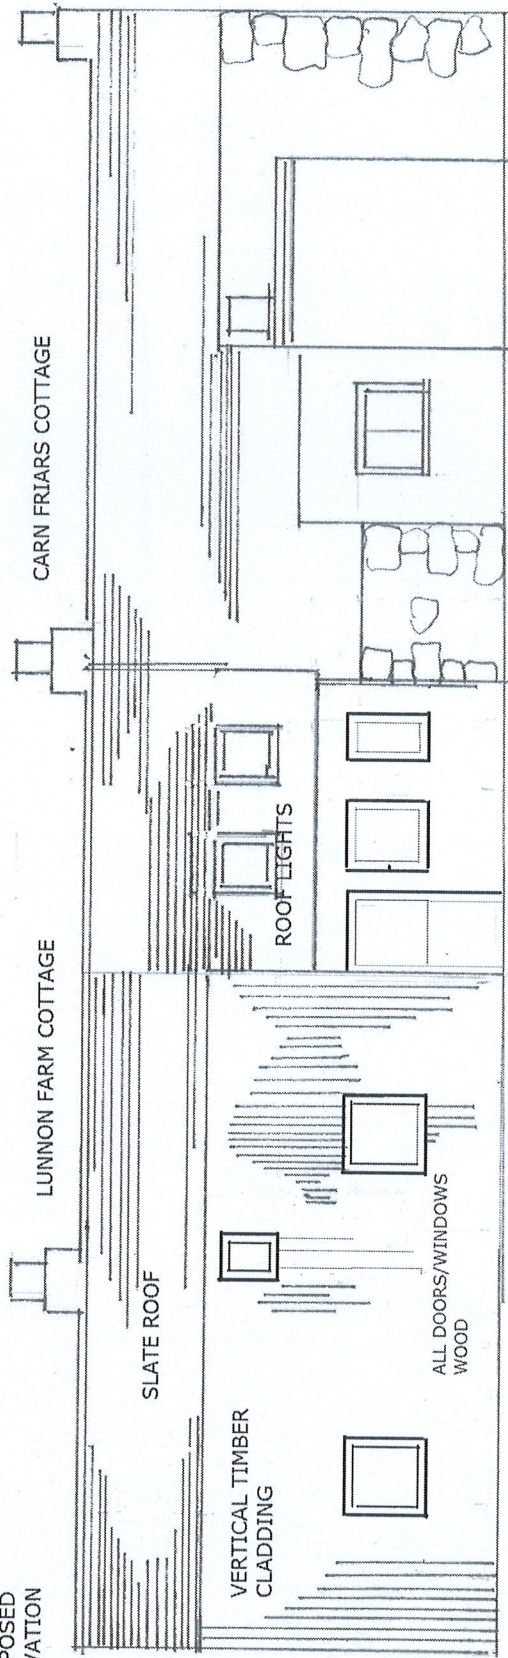

SCALE 1:100 DATE JULY 2016 DRAWN BY P ROGERS