



PROPOSED COTTAGE at WHITE COTTAGE PORTHLOO ST. MARY'S for E. HICKS ESQ

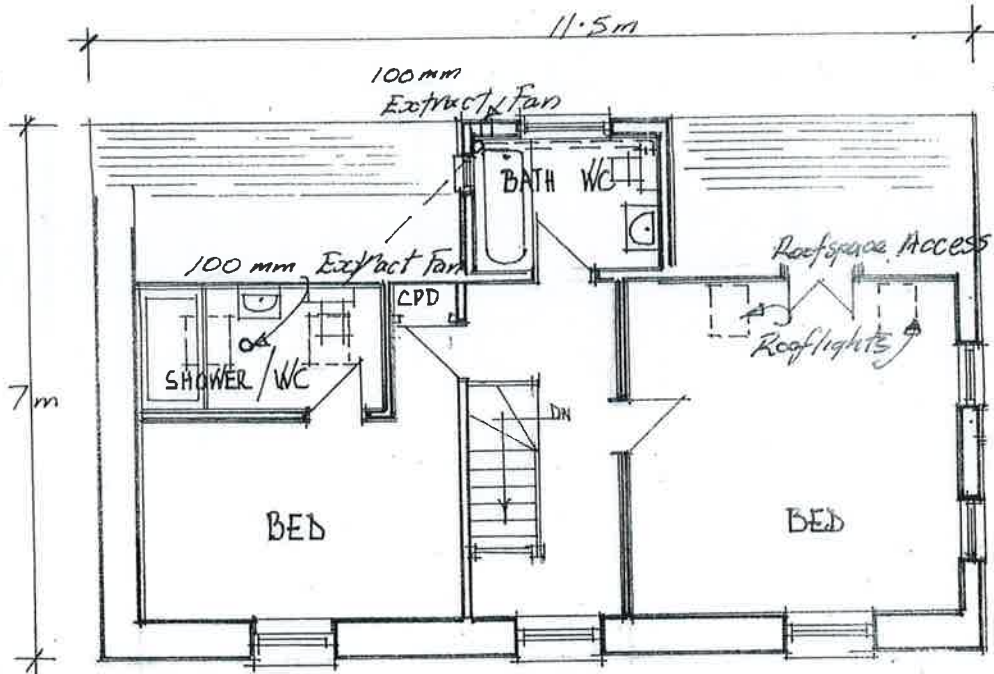

FIRST FLOOR

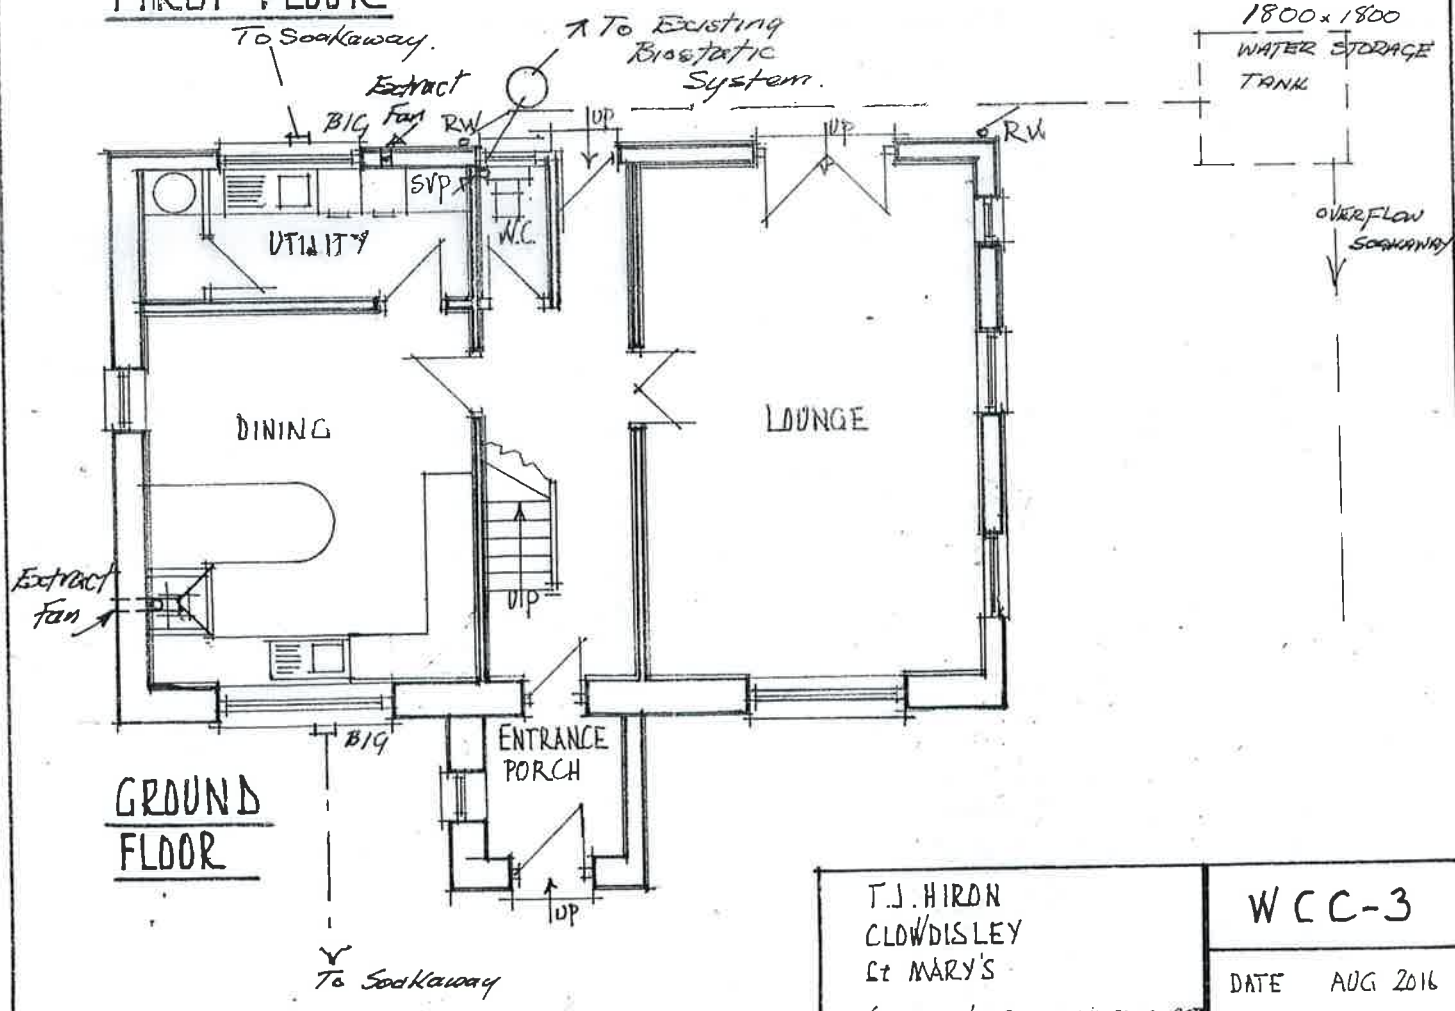

GROUND FLOOR

T.J. HIRON CLOWDISLEY ST MARY'S terry.hiron@virgin.net	WCC-3
	DATE AUG 2016 SCALE 1:100