


RECEIVED BY THE
PLANNING DEPARTMENT
15 AUG 2016

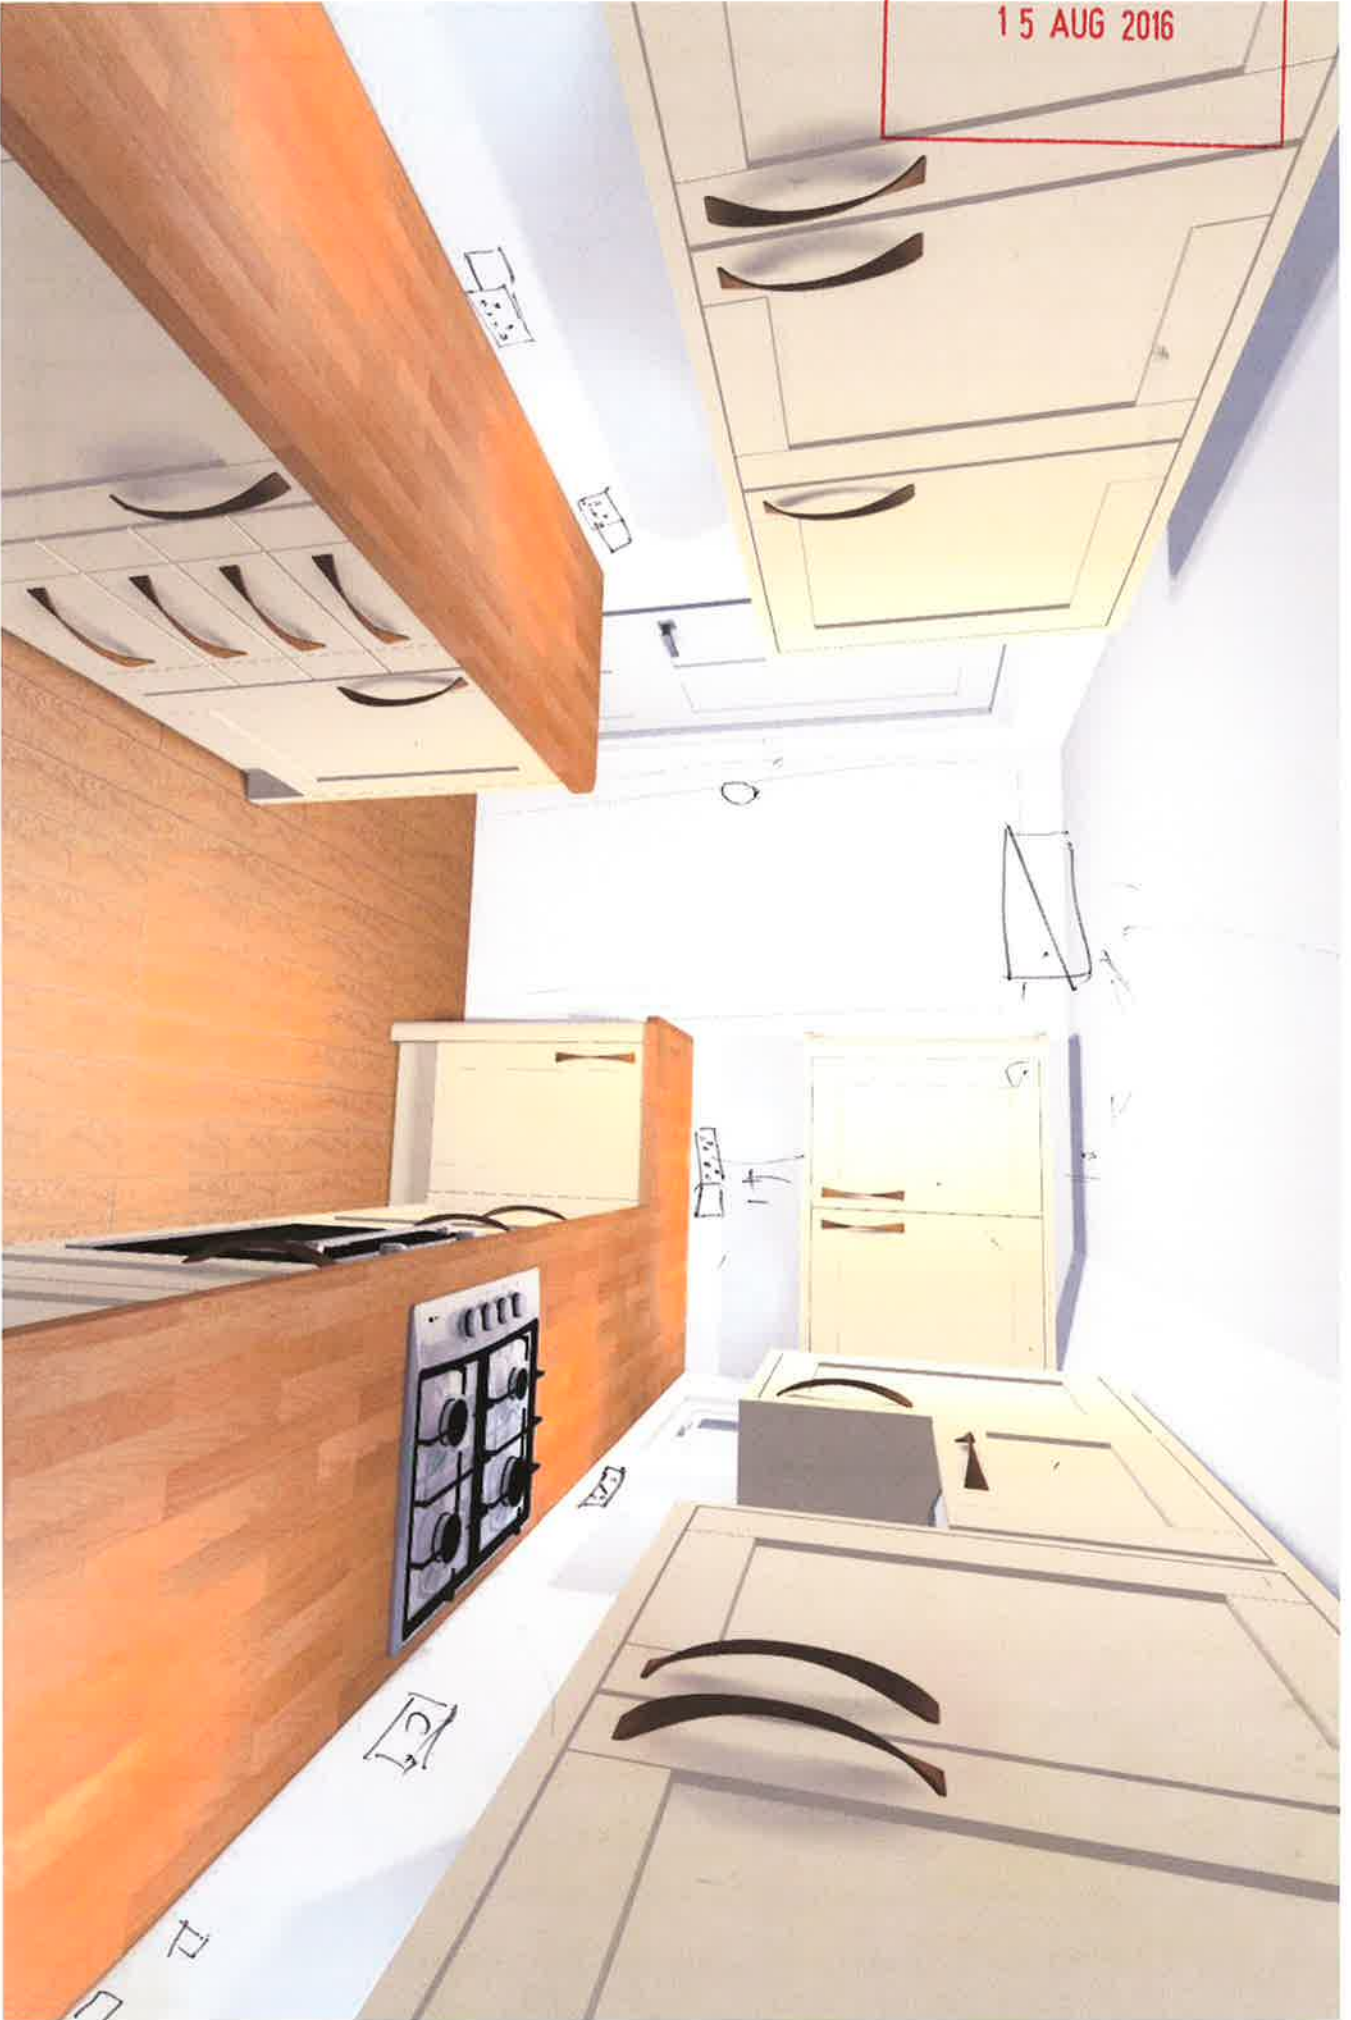

Drawings and images contained in this pack are computer representations indicating layout. Check that all room dimensions detailed are correct. Consult the quotation for a list of items included. Ensure a Gas Safe registered engineer is engaged with regards to any gas appliances.

Plan: 51340870002
Depot: Truro
Tel: 01872 223 534