



North East Elevation Front




North West Elevation Front

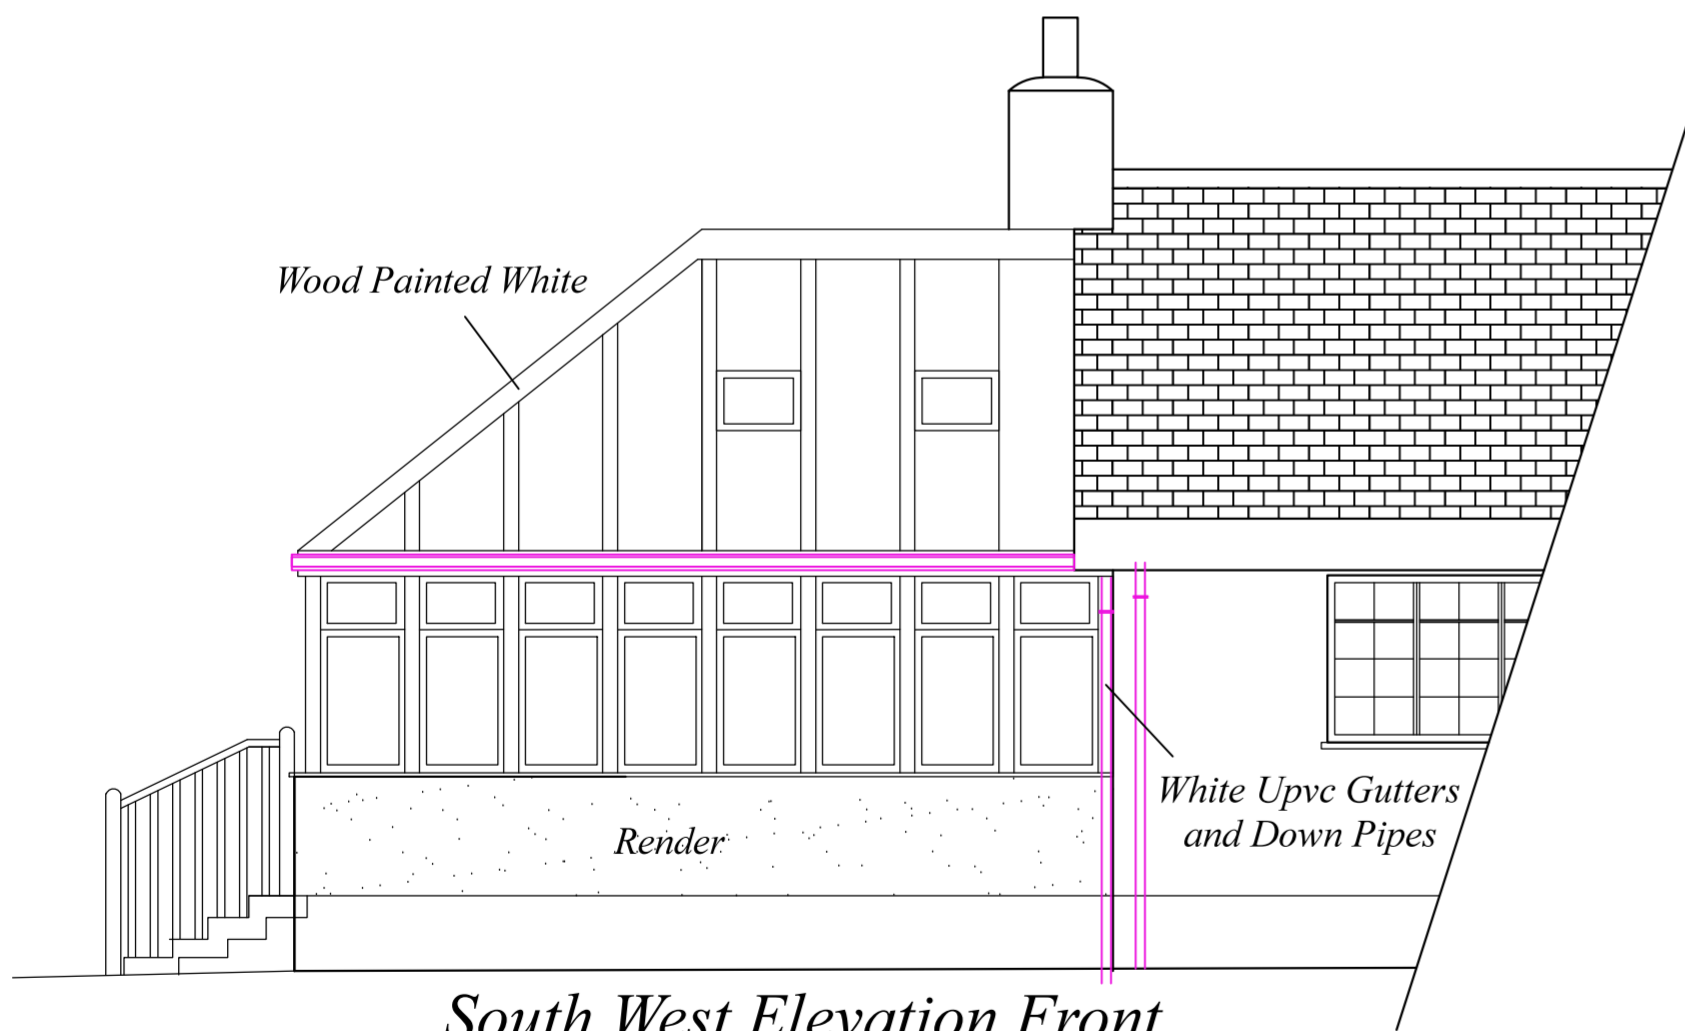

South West Elevation Front

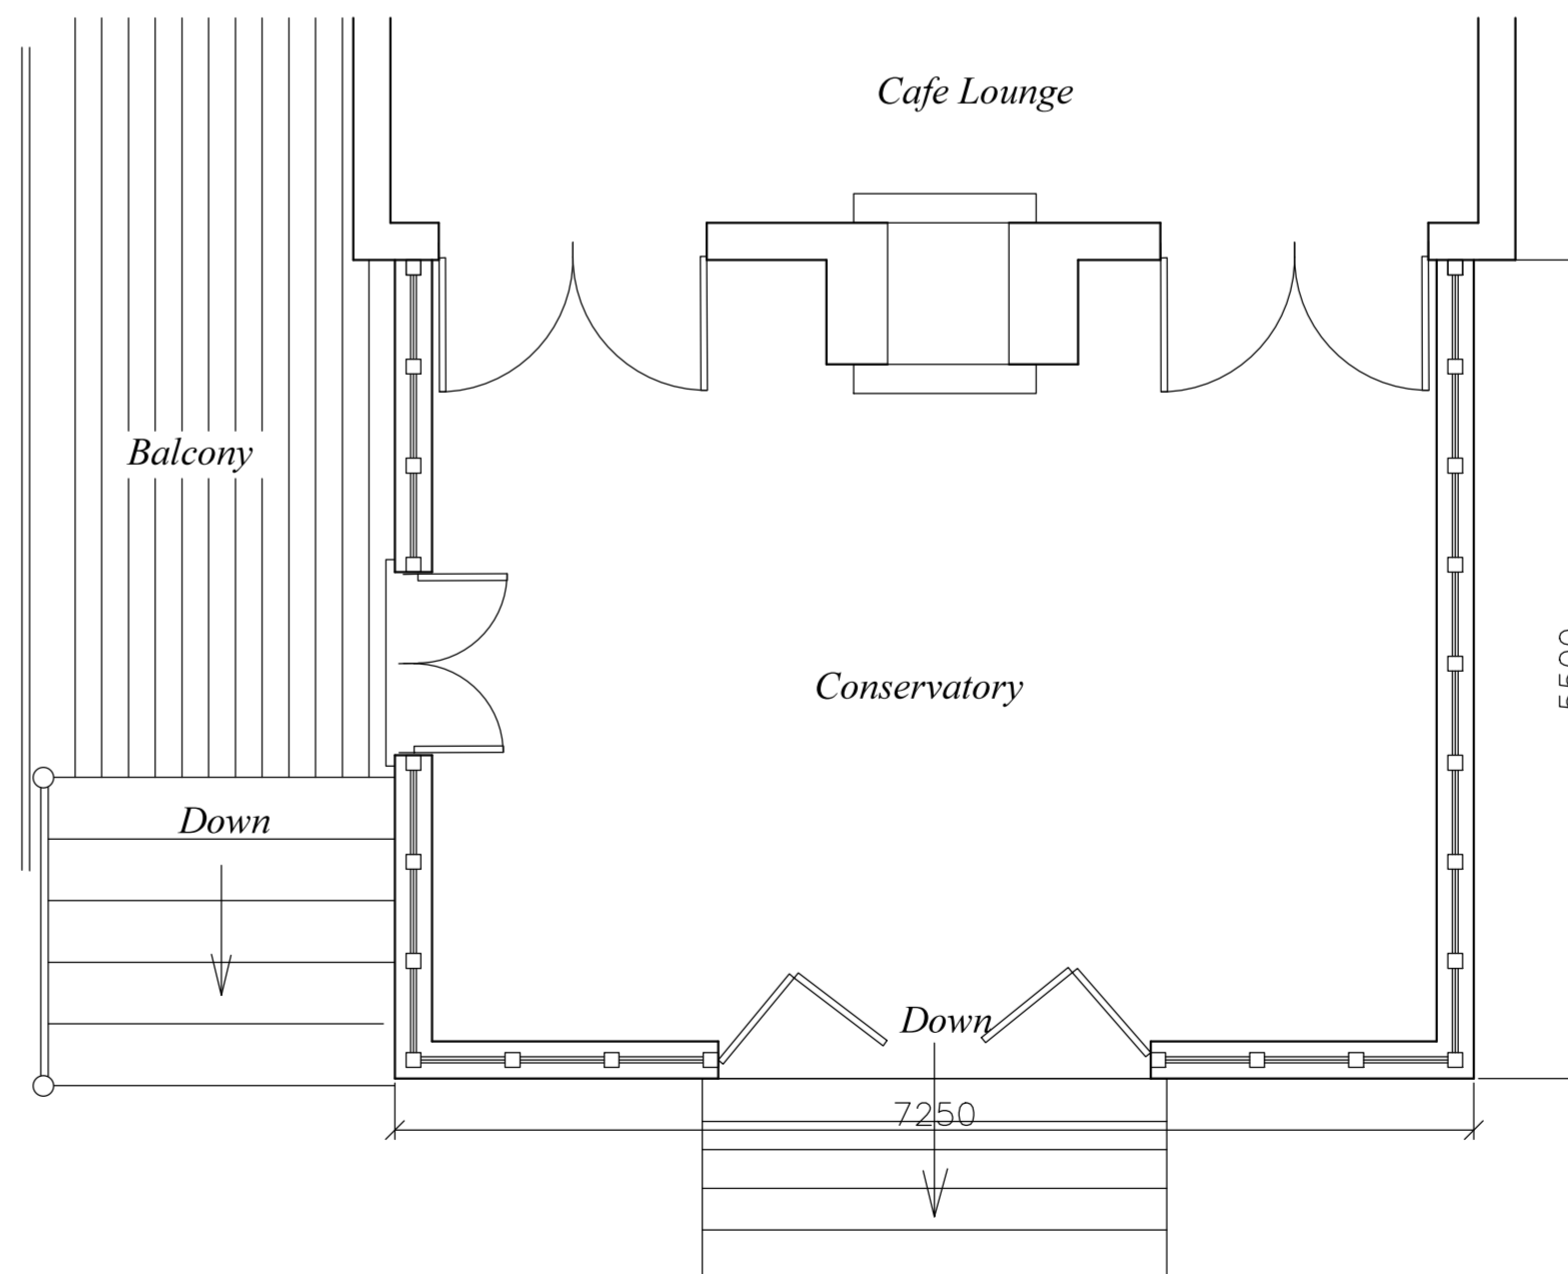

South West Elevation Front

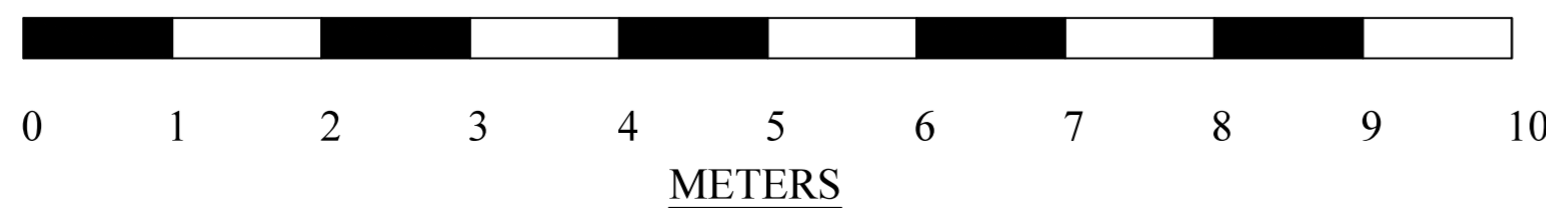

*Country Guest House
High Lanes
St. Mary's
Isles of Scilly*

*Amended
Conservatory
Plan and
Elevations*

S. Straudolph

Date - August 2016
Amended -
Scale - 1 : 50

PAUL OSBORNE
CARN THOMAS
ST. MARY'S, ISLES of SCILLY.
TR21 0PT Tel (01720) 423066
Email: paul@sailscilly.com

CGH-CS-1a

N.B.-No measurements to be scaled from this drawing unless specified. Whilst all efforts are made to insure accurate measurements Any discrepancies should be reported immediately to the architect.