





South West Elevation  
Front

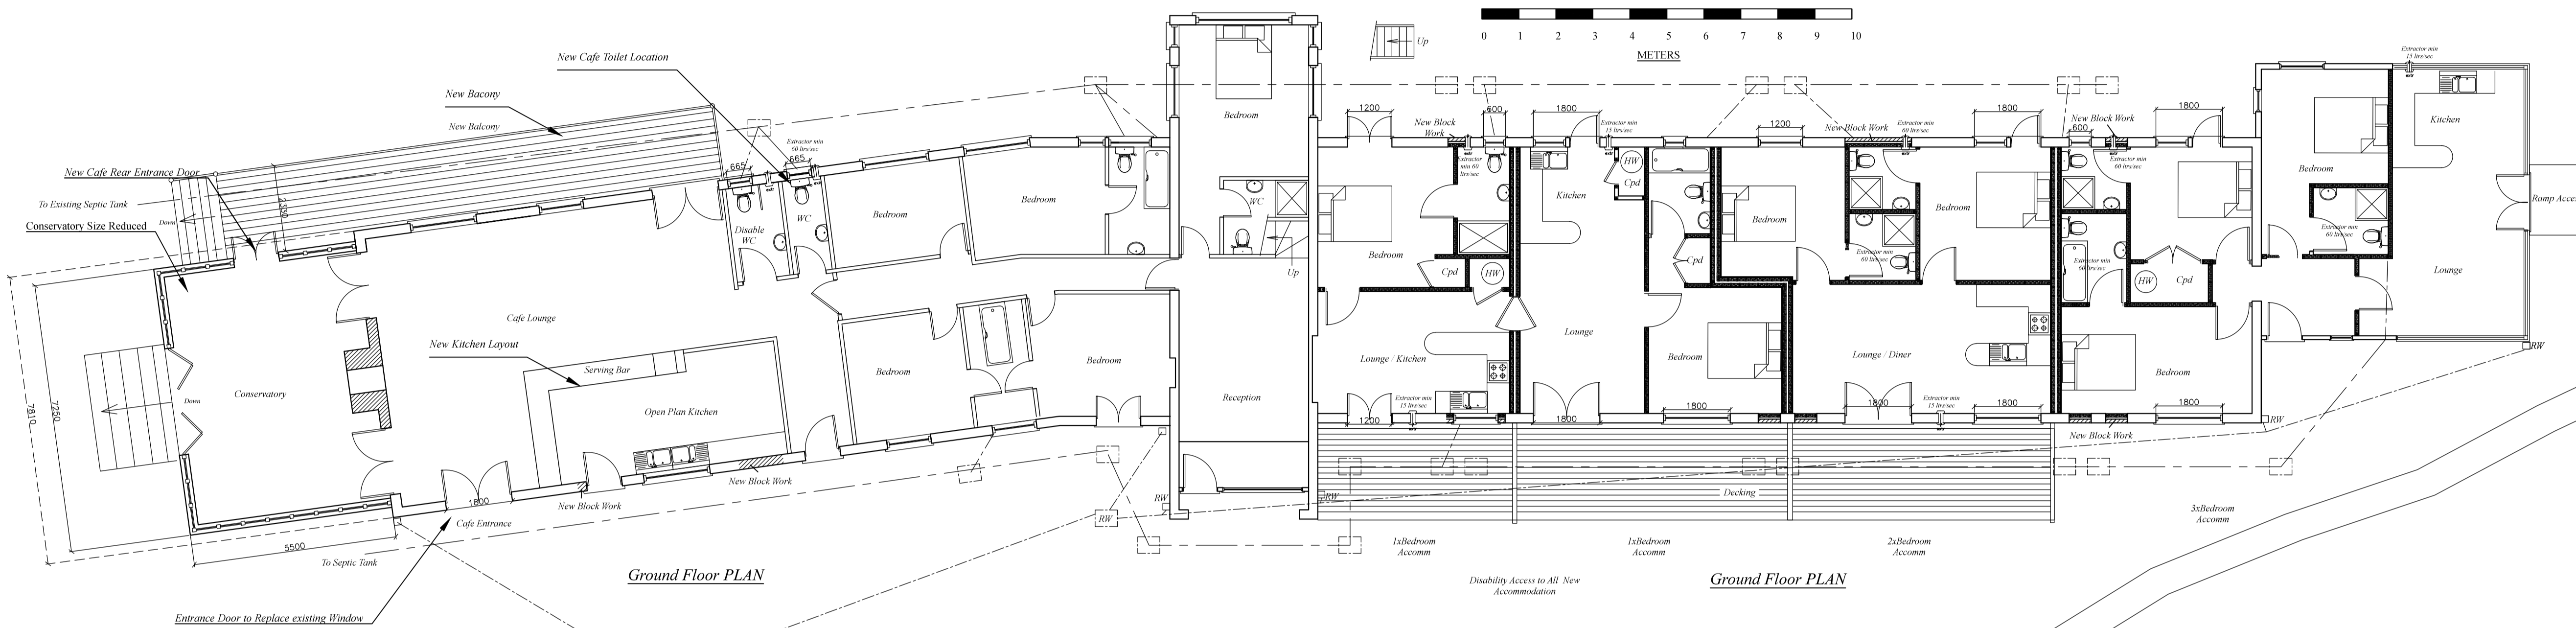


Ground Floor PLAN

Ground Floor PLAN

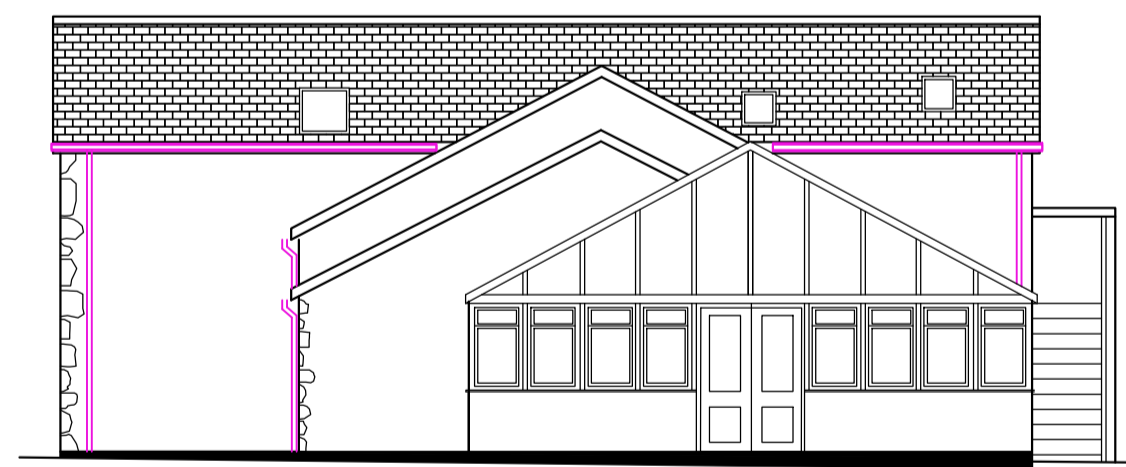


South East Elevation

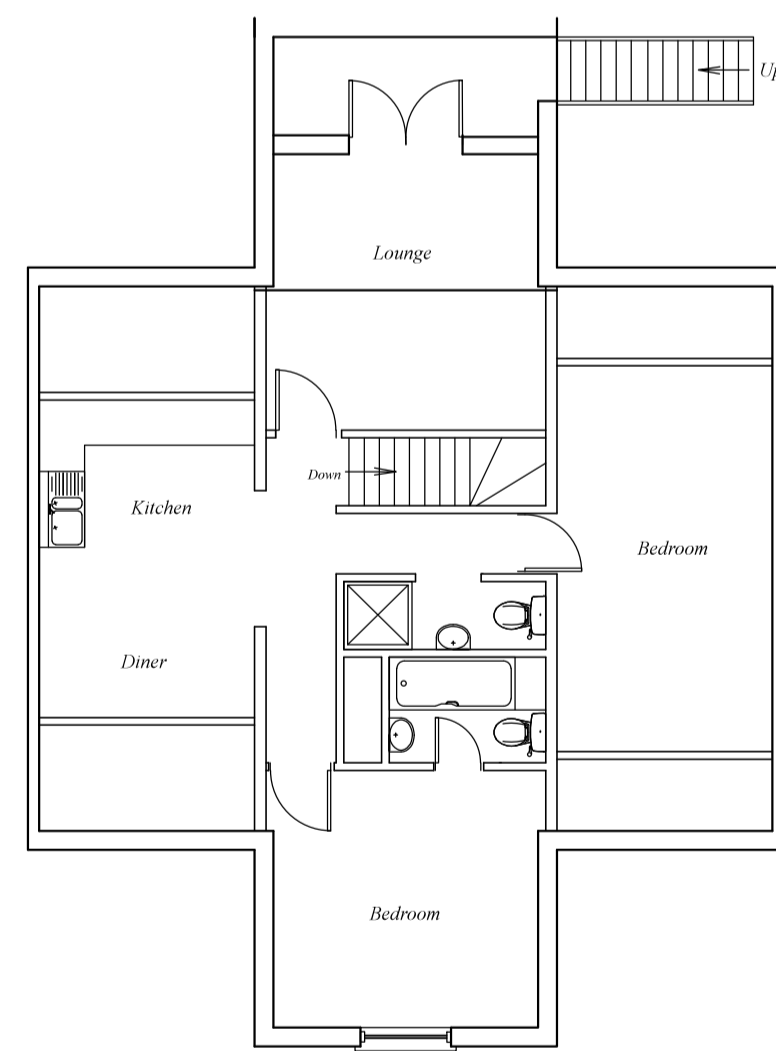

Roof Space PLAN



North West Elevation

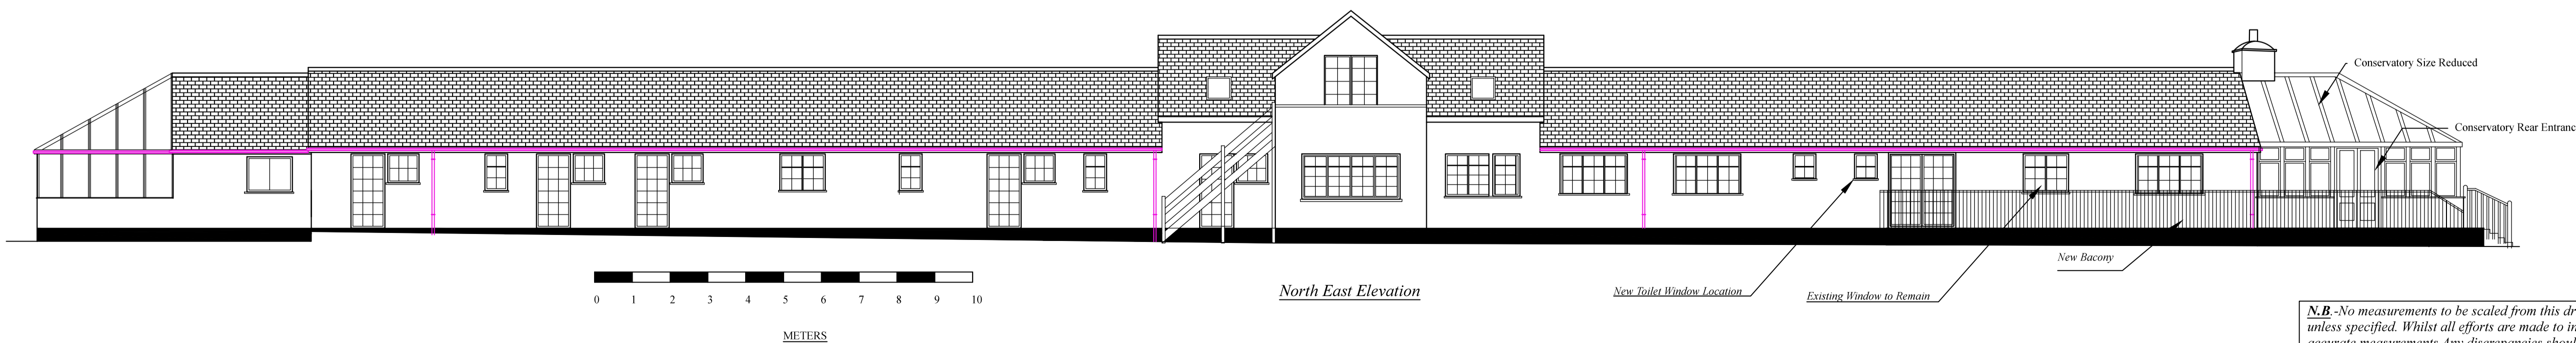

North East Elevation

Country Guest House  
High Lanes  
St. Mary's  
Isles of Scilly

Amended  
Proposed Self  
Catering with Re  
Location of Cafe

Amended Plans

S. Schraudolph

Date - April 2016  
Amended - August 2016  
Scale - 1 : 100 @ A1

PAUL OSBORNE  
CARN THOMAS  
ST. MARY'S, ISLES of SCILLY.  
TR21 0PT Tel (01720) 423066  
Email: paul@sailsilly.com

**N.B.** - No measurements to be scaled from this drawing unless specified. Whilst all efforts are made to insure accurate measurements Any discrepancies should be reported immediately to the architect.

A-CGH-PSC-2a